




NORTH ELEVATION

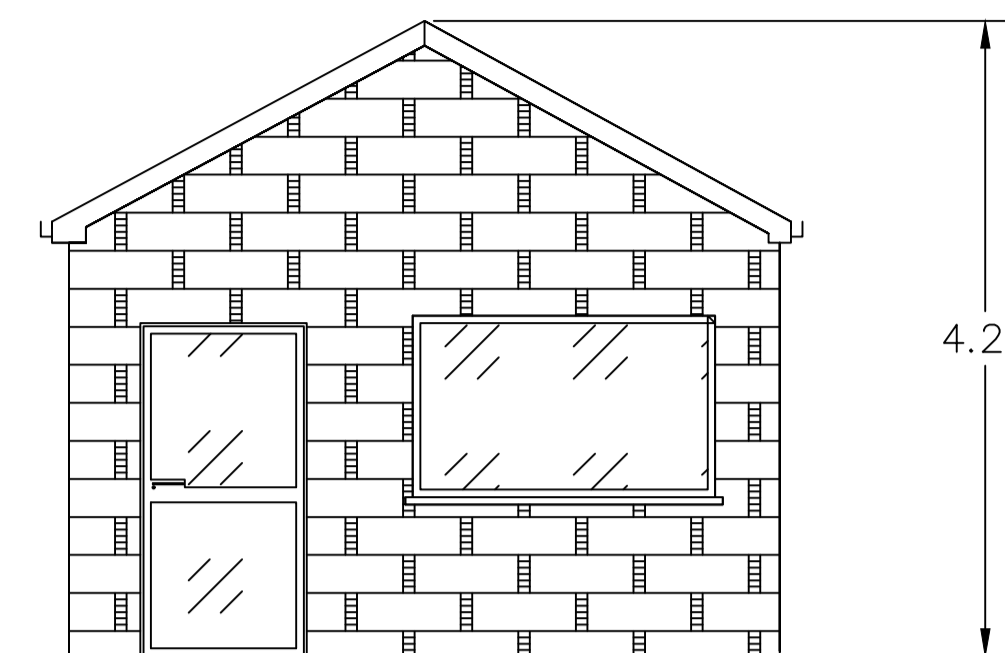

WEST ELEVATION

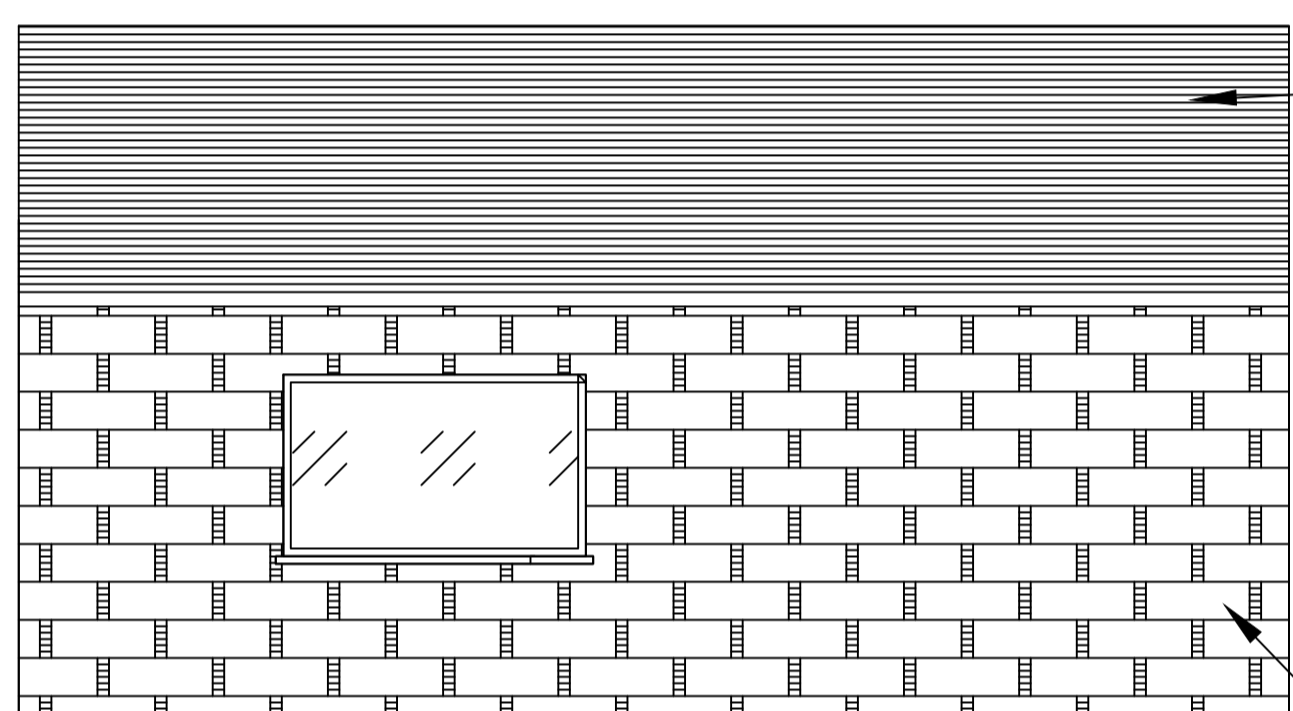

SOUTH ELEVATION

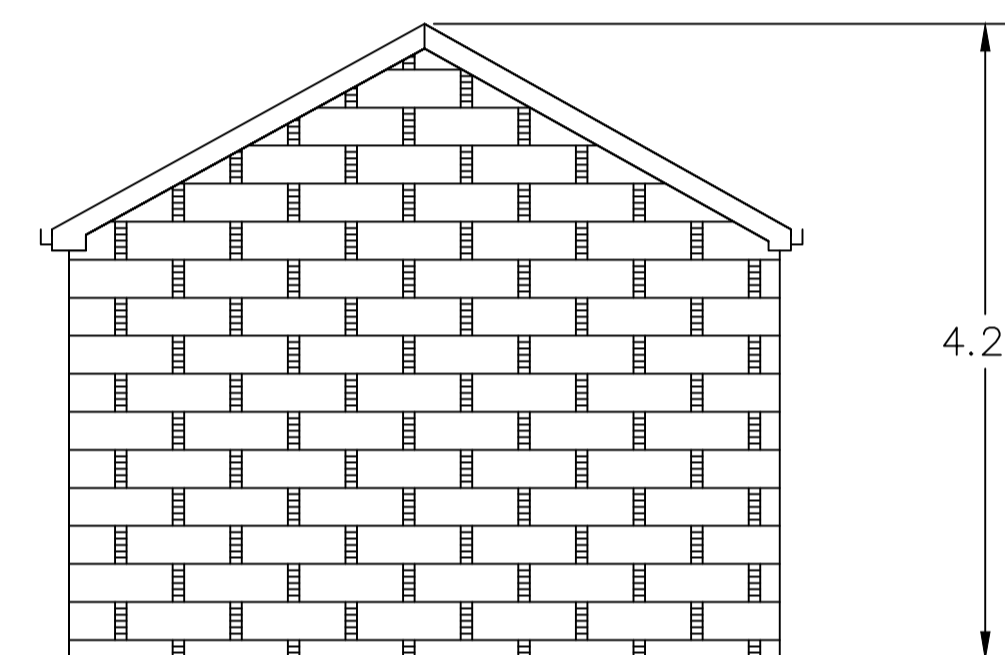


EAST ELEVATION



NATURAL SLATE ROOF



STONE FACED EXTERIOR WALLS

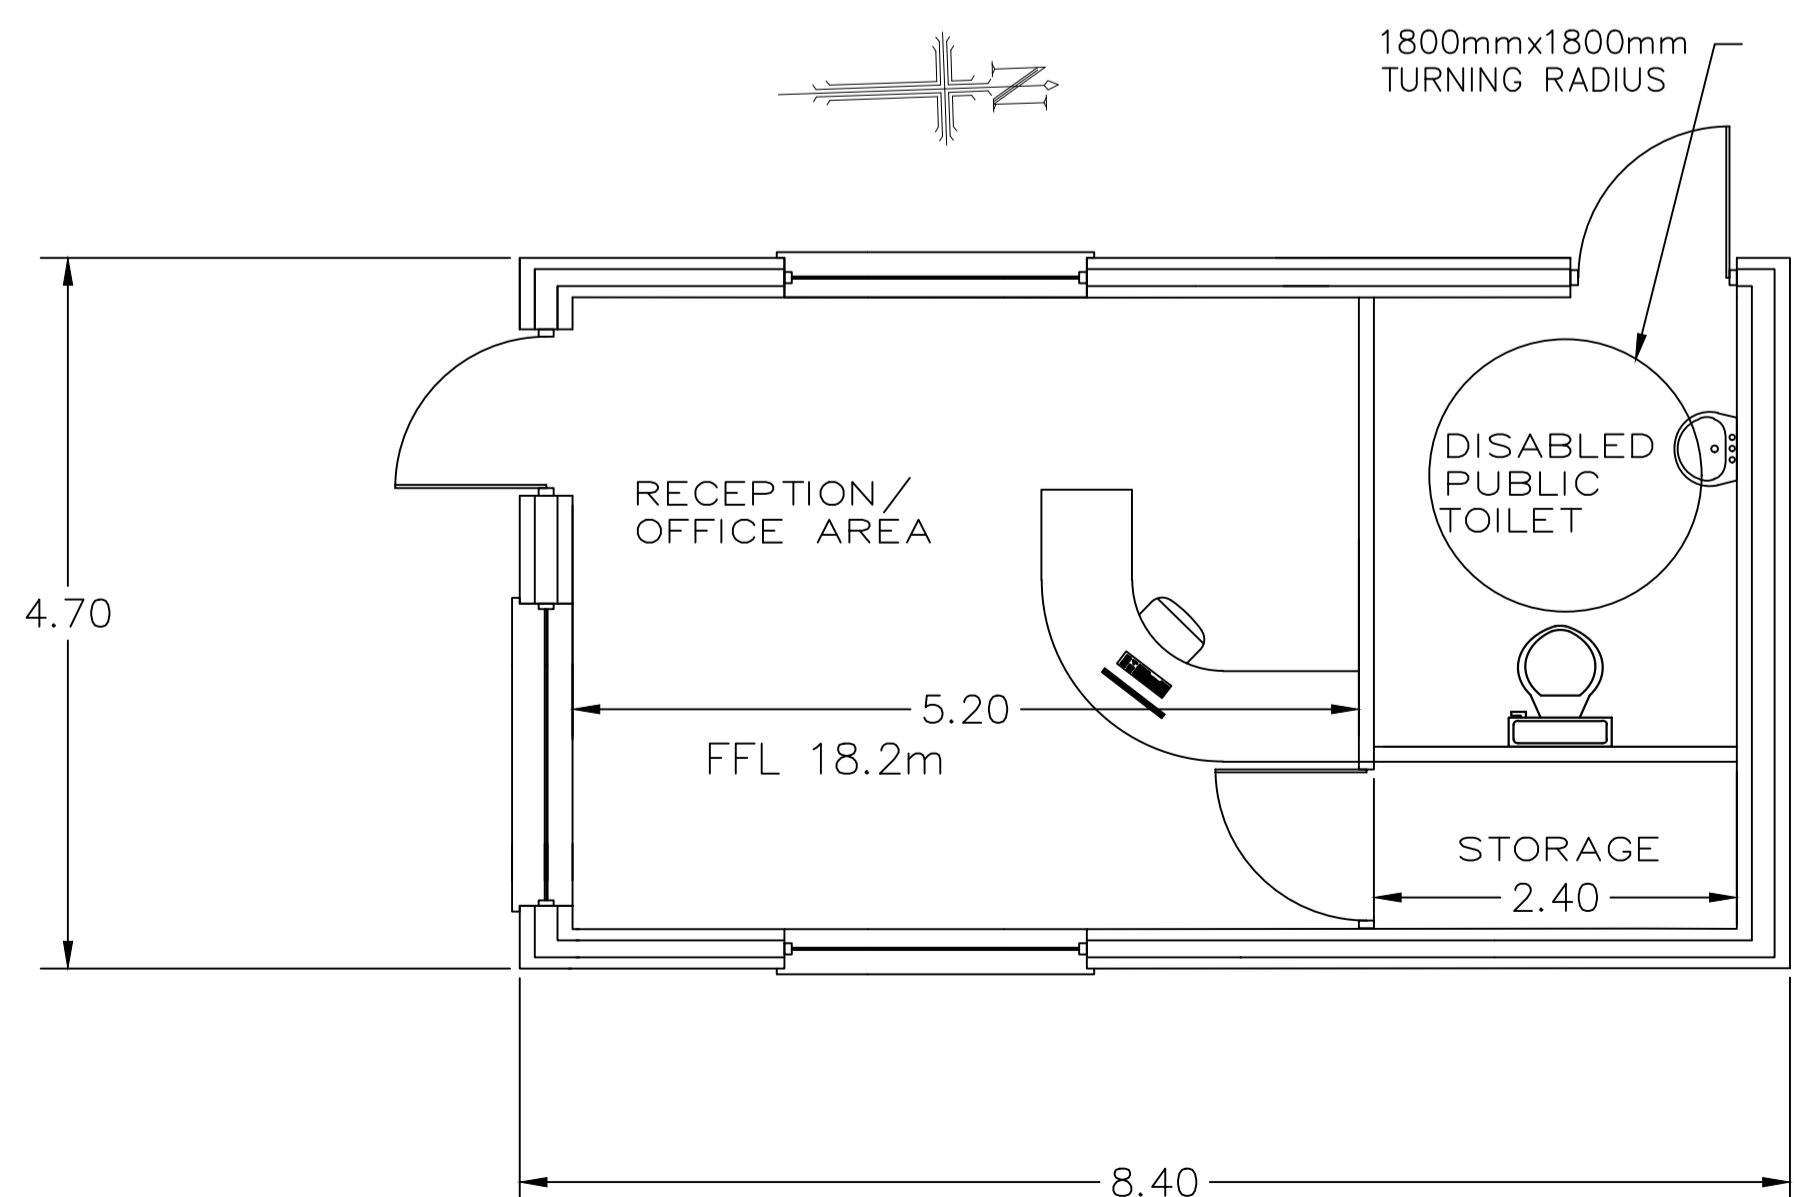

NOTES:

1. FIGURED DIMENSIONS ONLY TO BE TAKEN FROM THIS DRAWING.
2. ALL DRAWINGS TO BE CHECKED BY THE CONTRACTOR ON SITE.
3. ENGINEER/EMPLOYERS REPRESENTATIVE, AS APPROPRIATE, TO BE INFORMED BY THE CONTRACTOR OF ANY DISCREPANCIES BEFORE ANY WORK COMMENCES.
4. THE CONTRACTOR SHALL UNDERTAKE A THOROUGH CHECK FOR THE ACTUAL LOCATION OF ALL SERVICES/UTILITIES, ABOVE AND BELOW GROUND, BEFORE ANY WORK COMMENCES.
5. ALL LEVELS SHOWN RELATE TO ORDNANCE SURVEY DATUM AT MALIN HEAD.

FLOOR AREA 31 m<sup>2</sup>

Rev	Date	Description	By	Chkd.
P02	18/09/24	Issue	M.C.	N.m.c.D.
X01	10/08/23		XX.	XX.

Client: Galway City Council


Project: Lawn Cemetery  
Dublin Road

Title: Preliminary Design  
Reception Building

Scale @ A1: 1:50

Prepared by: SD      Checked by: MC      Date: 10/08/23

Drawing Status: Issue

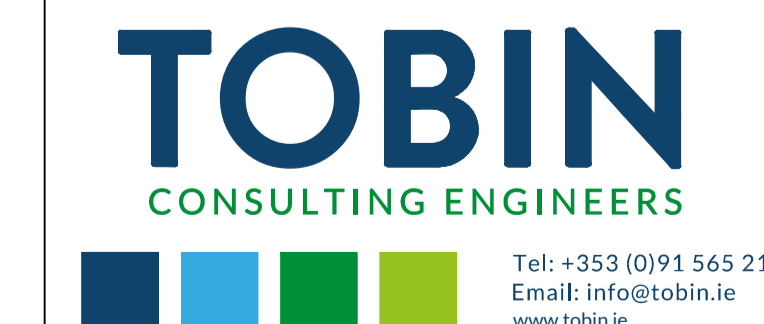

TOBIN Consulting Engineers will not be liable for any use of this document for any purpose other than that for which it was originally prepared and provided. Except where specifically and explicitly agreed in writing by TOBIN Consulting Engineers, as copyright holder, no part of this document may be reproduced or transmitted in any form and this document shall not be relied upon by any third party for any purpose.

Drawing No.: 11614-3001      Revision: P01