



**NOTES:**


1. FIGURED DIMENSIONS ONLY TO BE TAKEN FROM THIS DRAWING.
2. ALL DRAWINGS TO BE CHECKED BY THE CONTRACTOR ON SITE.
3. ENGINEER/EMPLOYERS REPRESENTATIVE, AS APPROPRIATE, TO BE INFORMED BY THE CONTRACTOR OF ANY DISCREPANCIES BEFORE ANY WORK COMMENCES.
4. THE CONTRACTOR SHALL UNDERTAKE A THOROUGH CHECK FOR THE ACTUAL LOCATION OF ALL SERVICES/UTILITIES, ABOVE AND BELOW GROUND, BEFORE ANY WORK COMMENCES.
5. ALL LEVELS SHOWN RELATE TO ORDNANCE SURVEY DATUM AT MALIN HEAD.

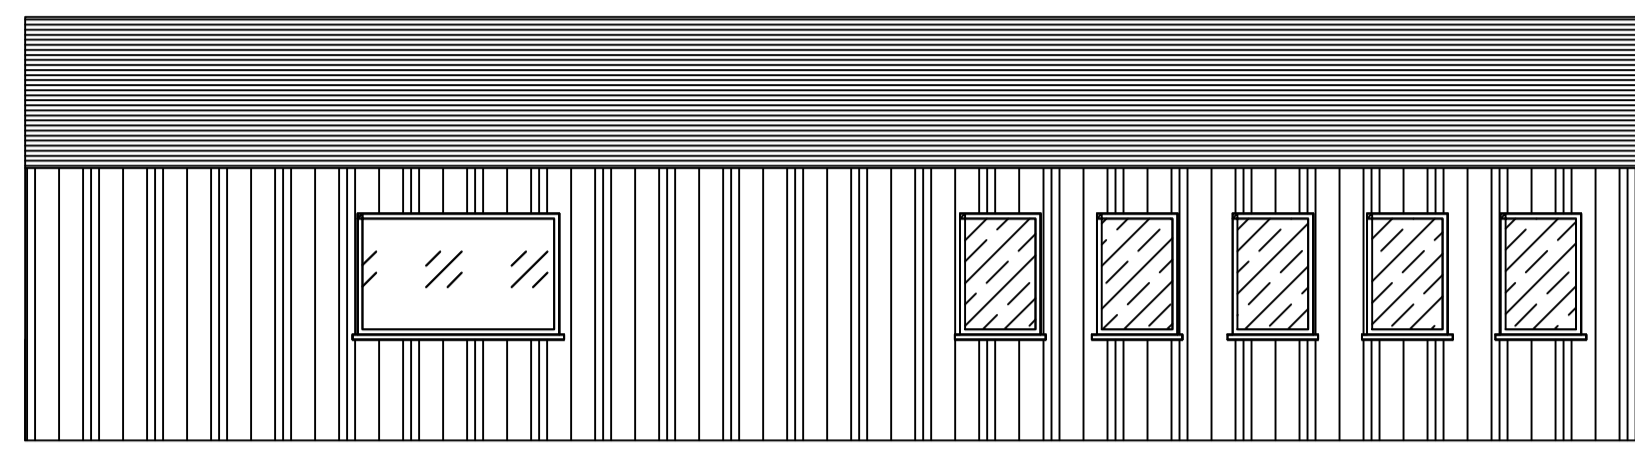


NORTH ELEVATION

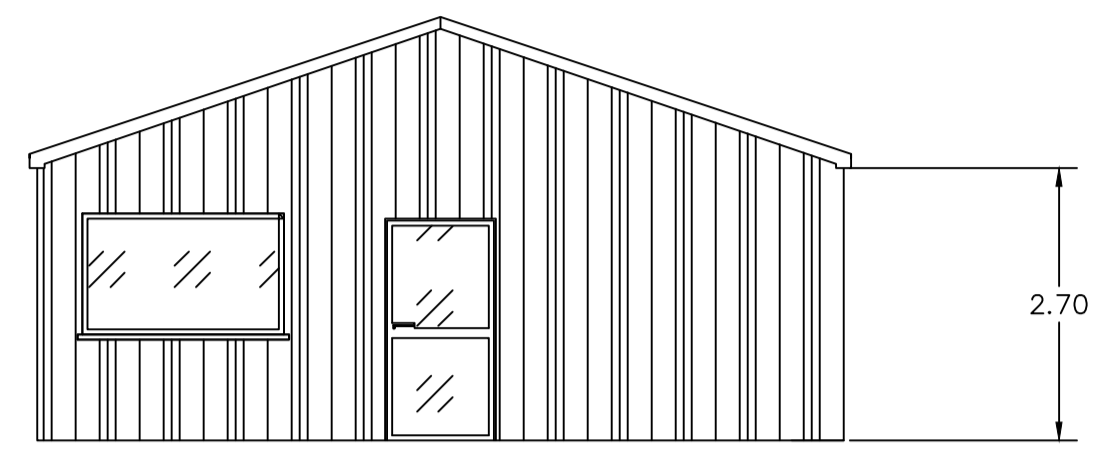

WEST ELEVATION

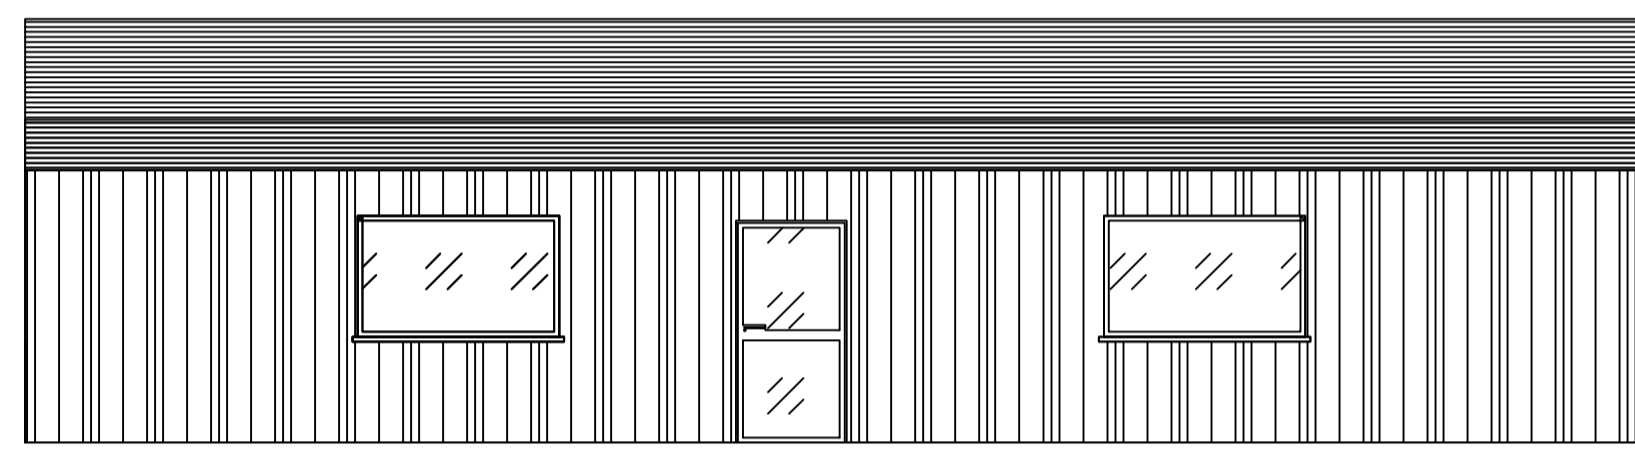

SOUTH ELEVATION

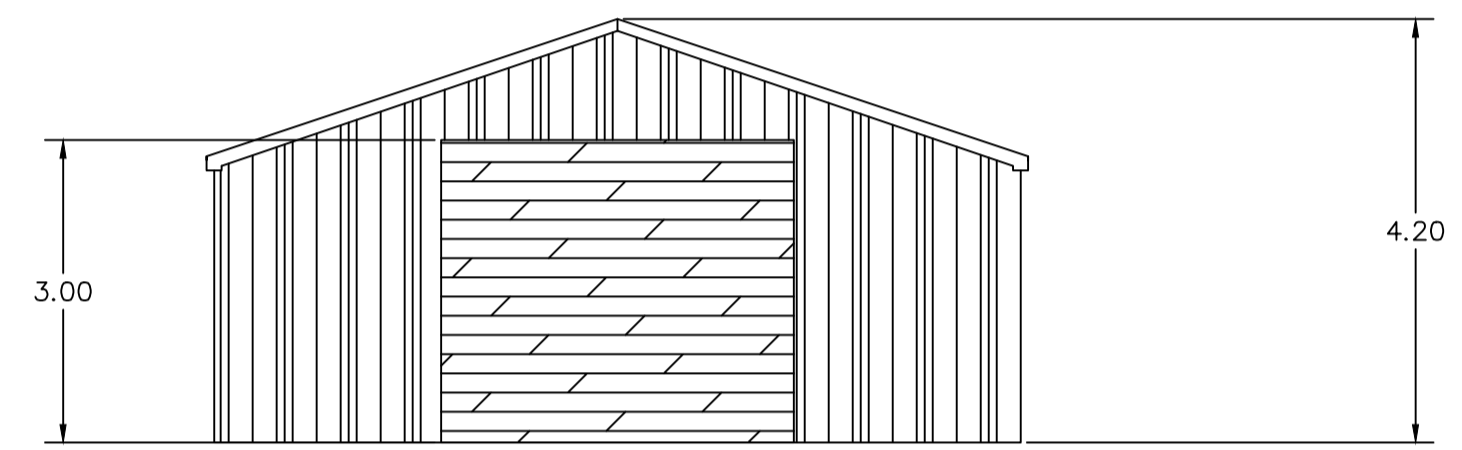


EAST ELEVATION

FLOOR AREA 88 m<sup>2</sup>

Rev	Date	Description	By	Chkd.
P01	18/09/24	Issue	M.C.	N.m.c.D.
X01	10/08/23	Draft	S.D.	M.C.



OPTIONS

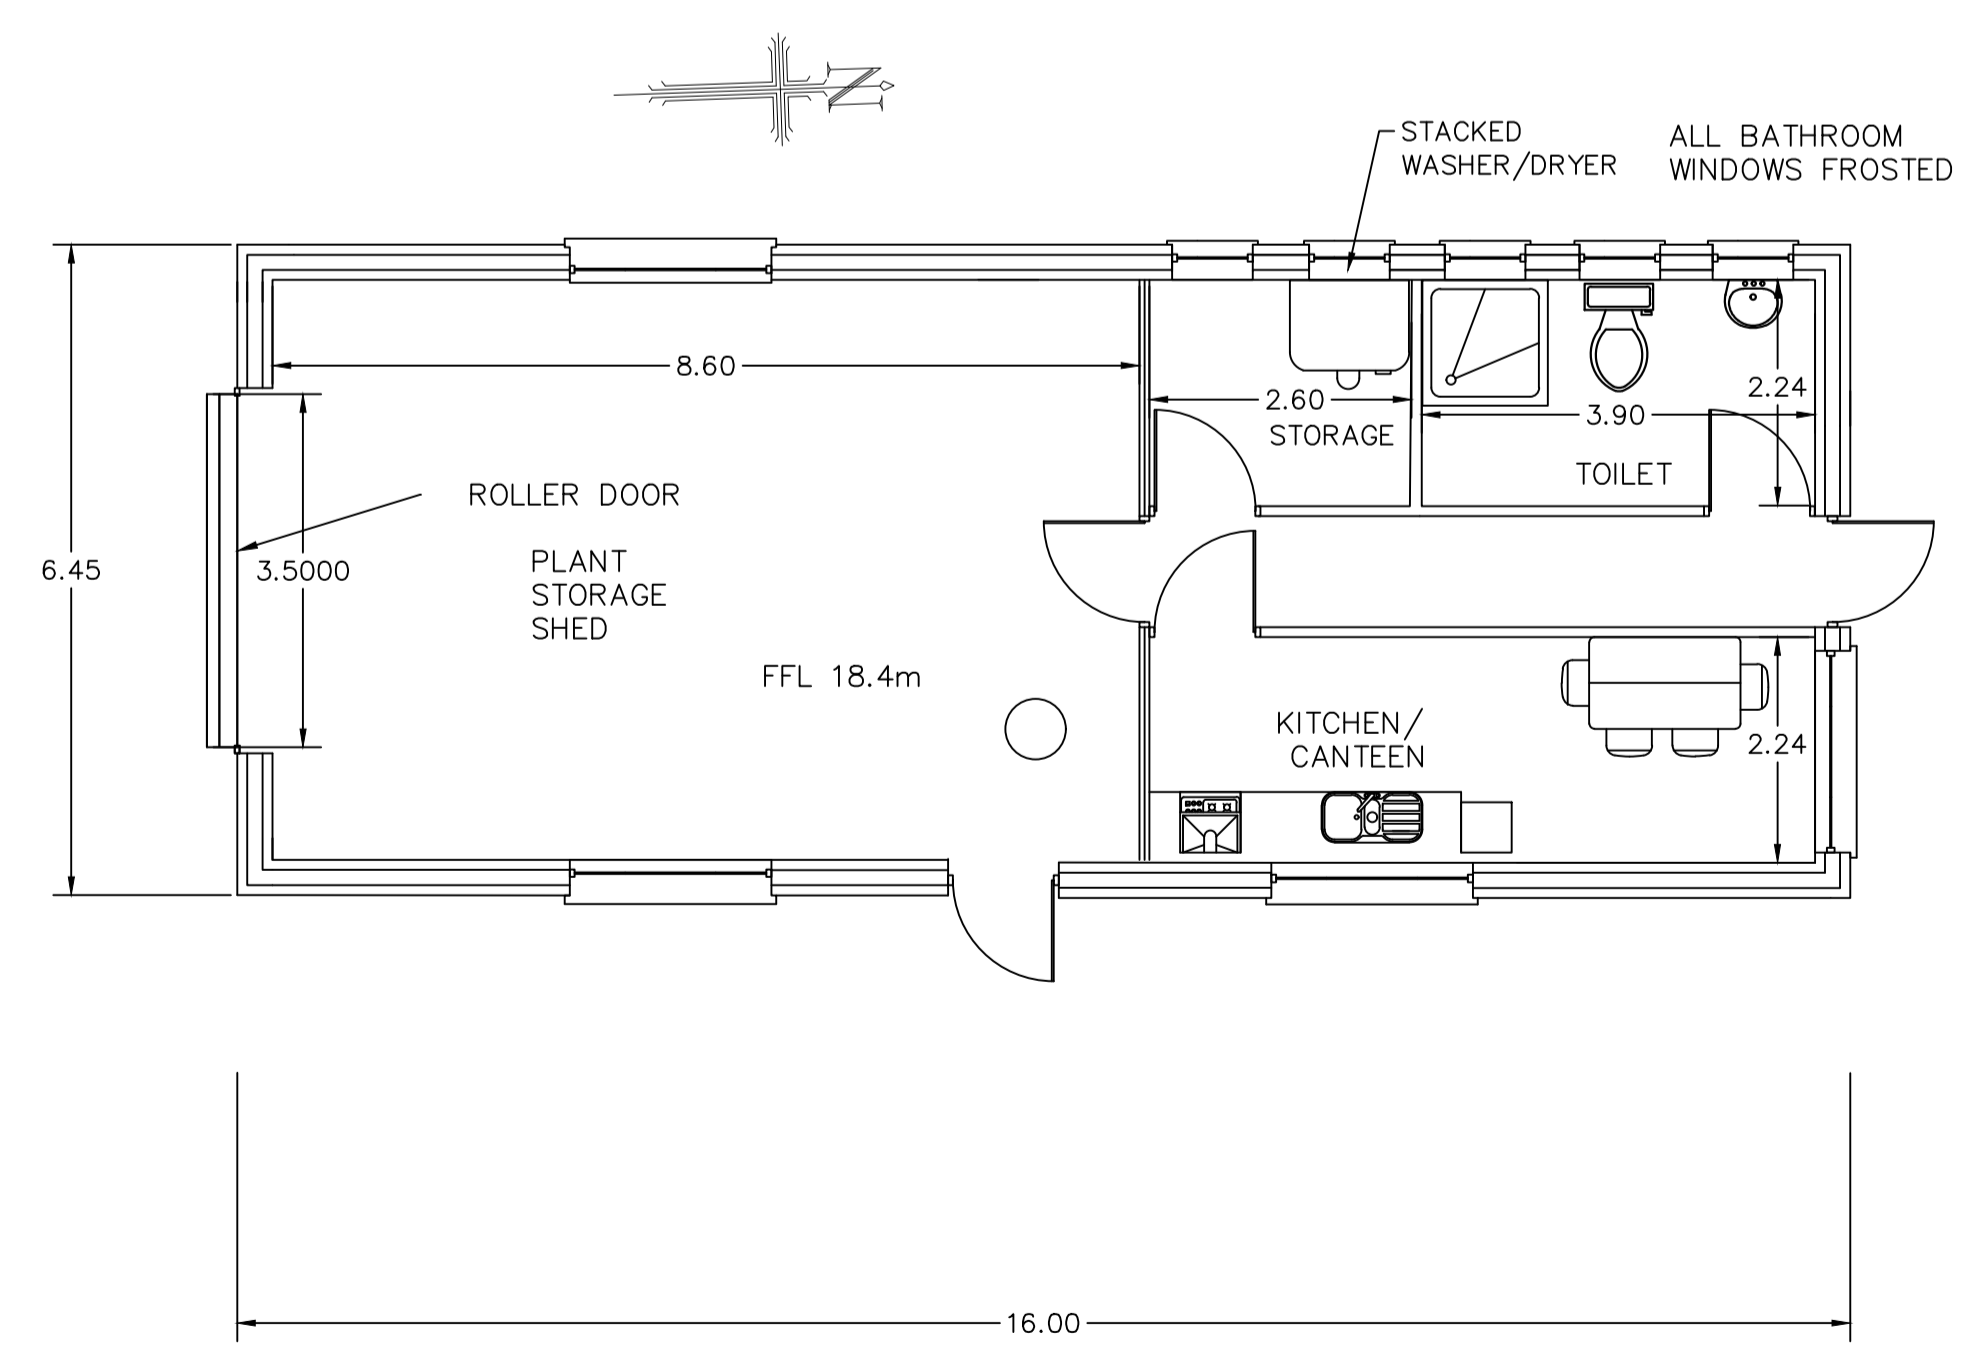

Client: Galway City Council

Project: Lawn Cemetery Dublin Road

Title: Preliminary Design Welfare Building

Scale @ A1: 1:75

Prepared by: SD Checked by: MC Date: 10/08/23

Drawing Status: Issue

**TOBIN**  
CONSULTING ENGINEERS

Tel: +353 (0)91 565 211  
Email: info@tobin.ie  
www.tobin.ie

Drawing No: 11614-3002 Revision: P01