



FRONT ELEVATION
Scale 1:100



KEY PLAN
1:2500

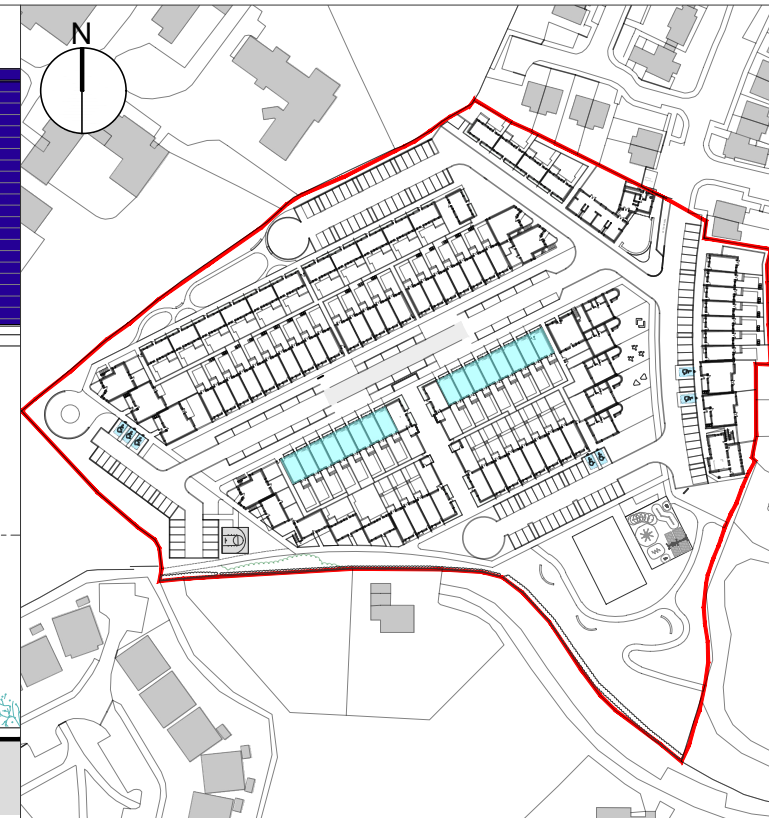

REAR ELEVATION
Scale 1:100

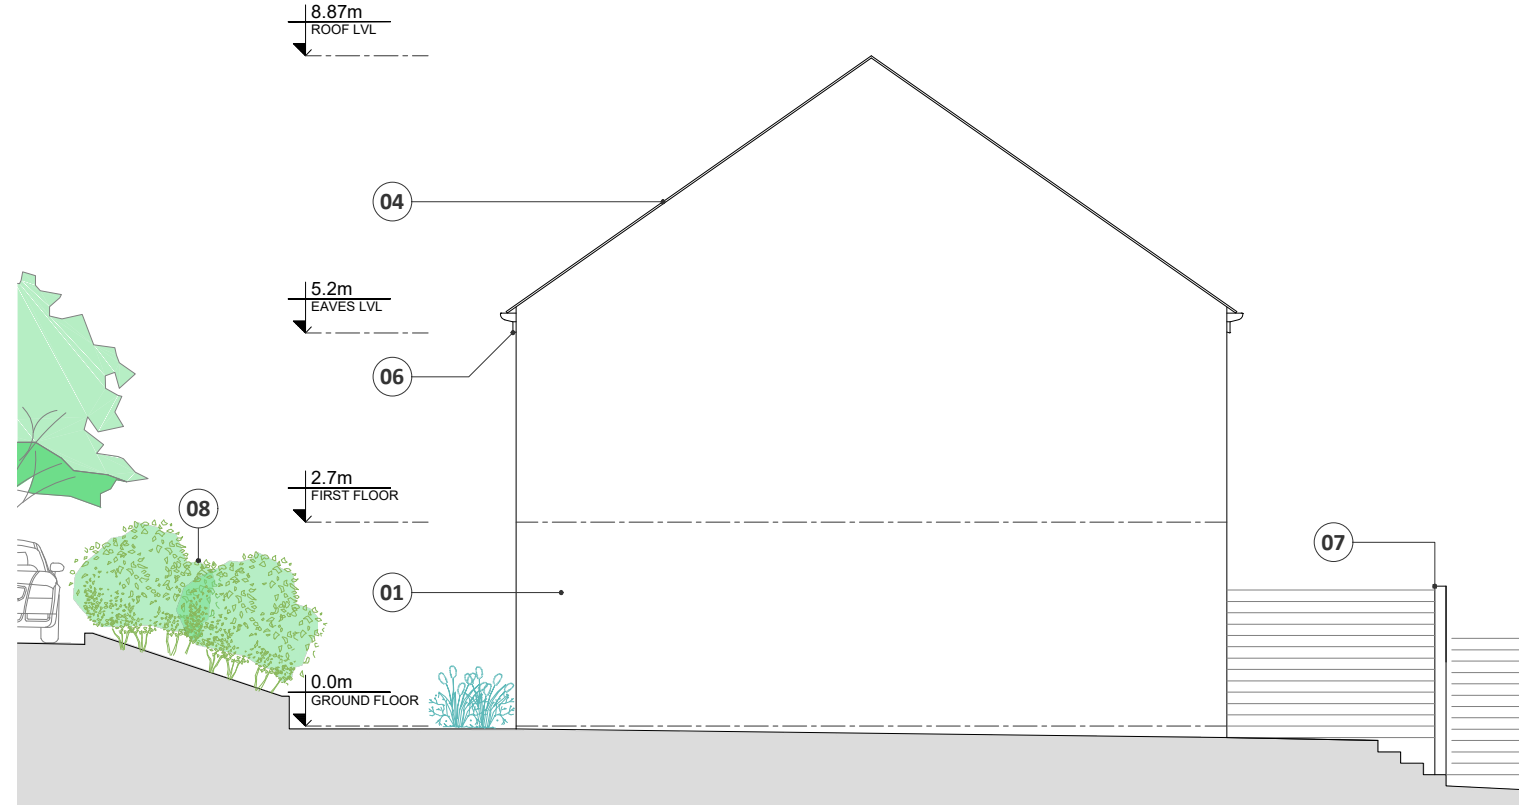

SIDE ELEVATION
Scale 1:100

FINISHES LEGEND

- 01 Roughcast render finish, painted
- 02 Selected stone finish where indicated
- 03 Aluminum / Aluclad windows and doors
- 04 Blue / black slate tiles
- 05 Selected aluminum gutter and downpipes
- 06 Selected flush aluminum fascias and soffits
- 07 Concrete Post and Panel fence
- 08 Refer to landscape for planting
- 09 Potential PV Panels

A1910 House 03

DESCRIPTION	CHK	STA	DATE	REV
	J.B	01	00/00/00	-

NOTE:
This drawing is for information purposes only.
Information shown addresses current planning acts. This drawing is not intended to demonstrate compliance with the current building regulations nor is it intended for construction purposes.
Do not scale from this drawing. Work only from figured dimensions. All errors and omissions to be reported to the architect.

PROJECT: Merlin Woods Social & Affordable Development	DRAWING: Part VIII Application House 03 GA's	JOB NO.: A-1910
SITE: Merlin Park Galway	SCALE: 1:100 @ A3	DWG REF.: A1910-GCC-DR-A-S3-111
CLIENT: Galway City Council	DRAWN BY: L.F.	APPROVED: E.H.
	DATE: June 2021	WORK STAGE: 3