



NORTH ELEVATION
Scale 1:100

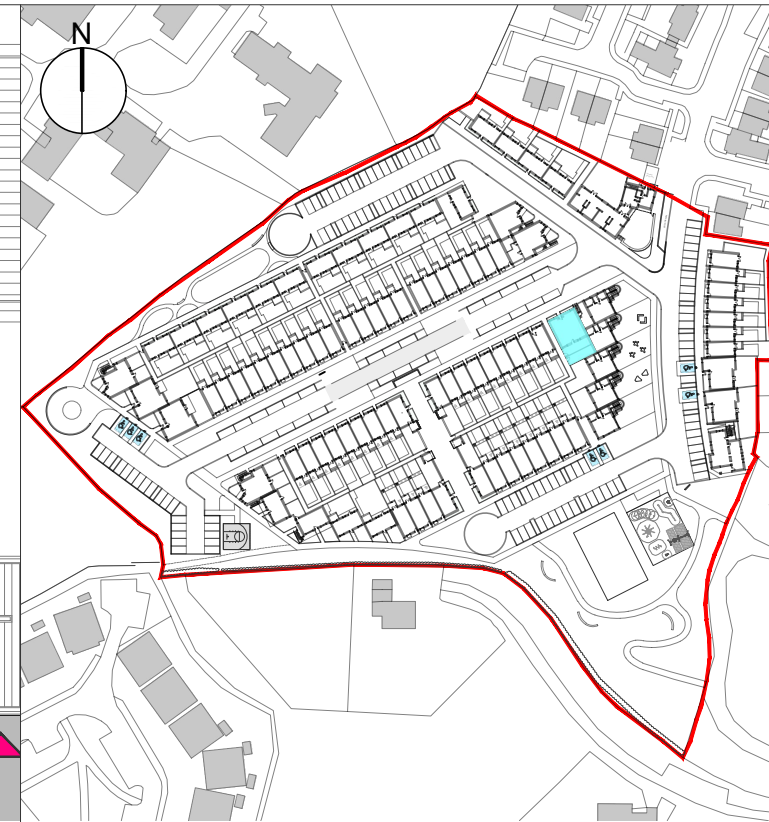

KEY PLAN
1:2500

FINISHES LEGEND

- 01 Roughcast render finish, painted
- 02 Selected brick finish where indicated
- 03 Aluminum / Aluclad windows and doors
- 04 Selected aluminum gutter and downpipes
- 05 Selected pressed aluminum flashing
- 06 1.1m high stainless steel guarding
- 07 Concrete Post and Panel fence
- 08 Refer to landscape for planting
- 09 Local limestone where indicated

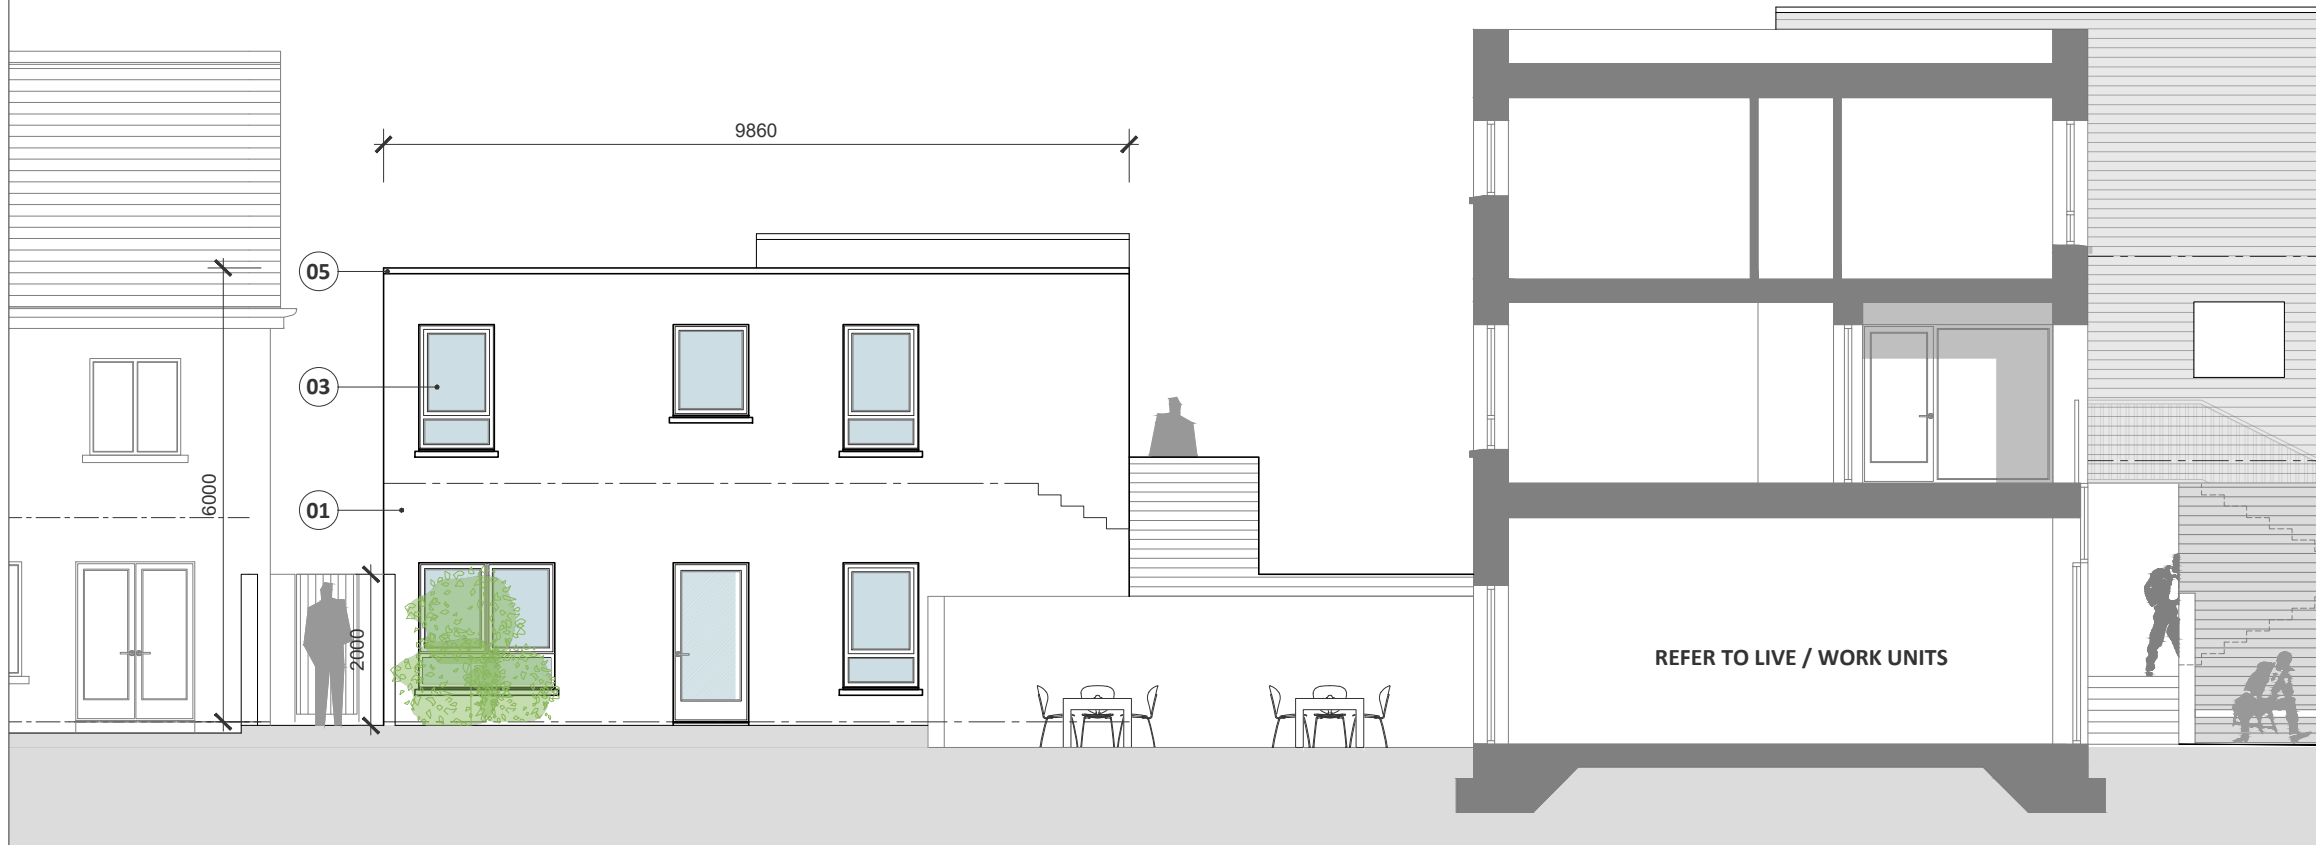

SOUTH ELEVATION
Scale 1:100

A1910 Block C

DESCRIPTION	CHK.	STA.	DATE	REV.
	J.B	01	00/00/00	-

NOTE:
This drawing is for information purposes only. Information shown addresses current planning acts. This drawing is not intended to demonstrate compliance with the current building regulations nor is it intended for construction purposes. Do not scale from this drawing. Work only from figured dimensions. All errors and omissions to be reported to the architect.

PROJECT: Merlin Woods Social & Affordable Development	DRAWING: Part VIII Application Block C - Elevations	JOB NO. A-1910
SITE: Merlin Park Galway	SCALE: 1:100 @ A3	DWG REF. A1910-GCC-DR-A-S3-136
CLIENT: Galway City Council	DRAWN BY: L.F.	APPROVED: E.H.
	DATE: June 2021	WORK STAGE: 3