


EAST ELEVATION
1 : 200

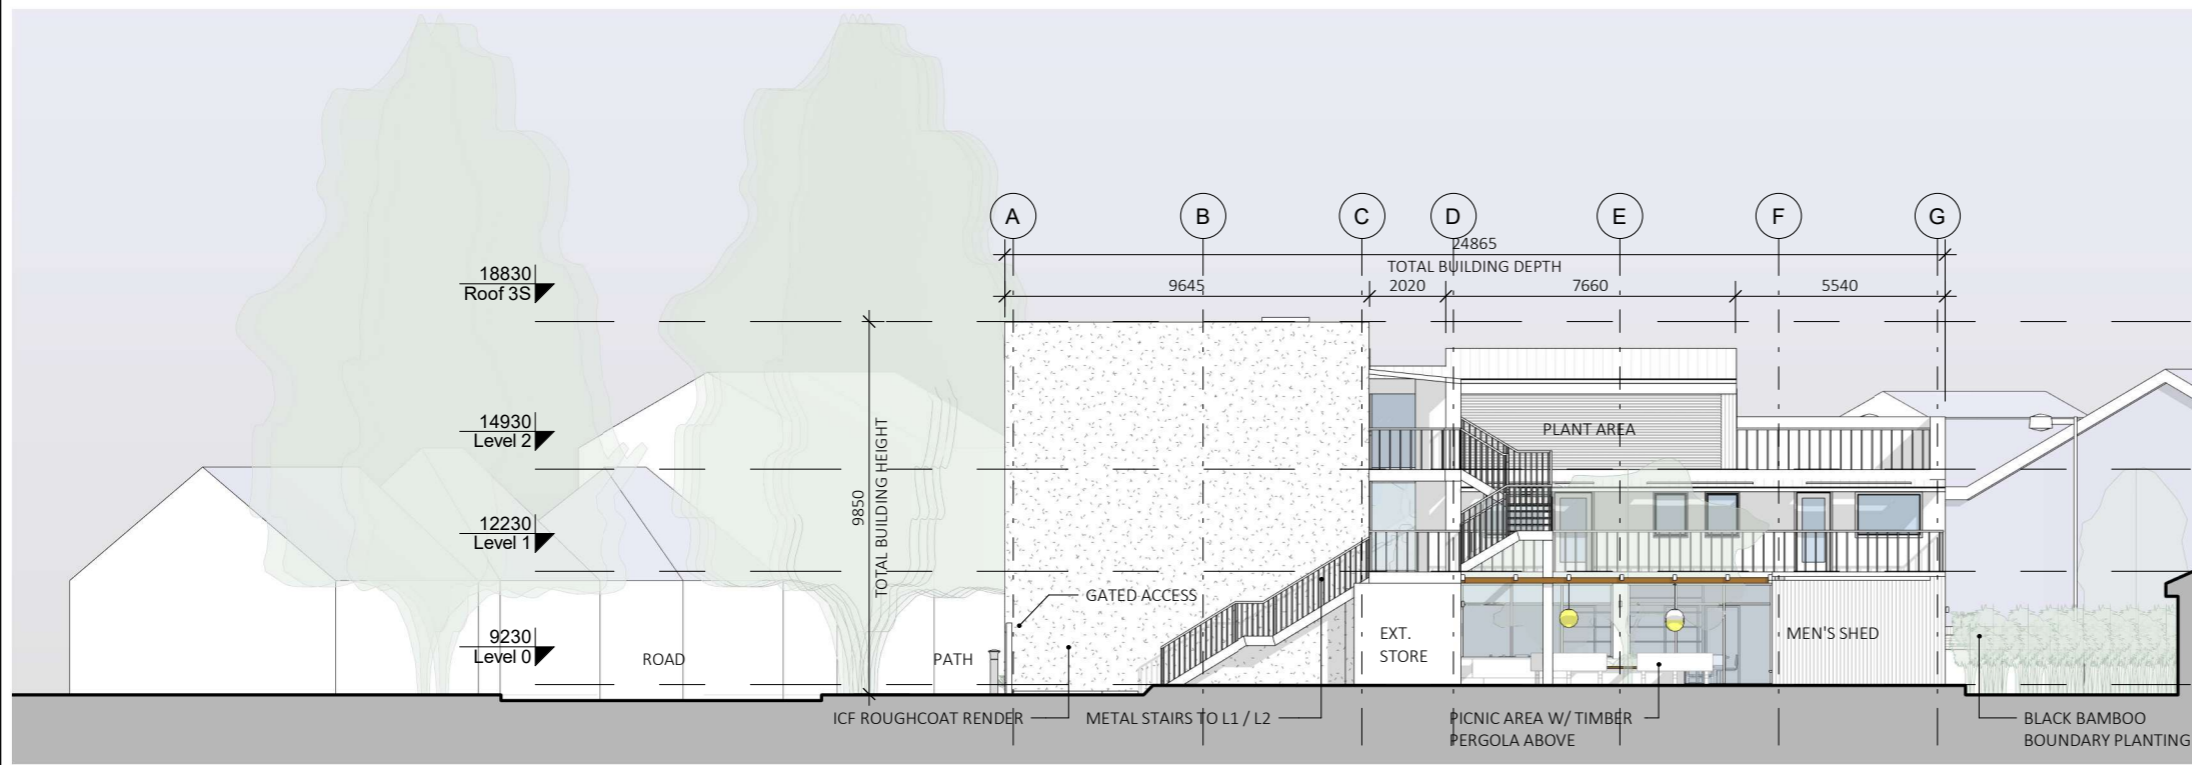


WEST ELEVATION
1 : 200



SITE CONTEXT FRONT ENTRANCE / PUBLIC ARTS PLAZA



RESIDENTIAL AREA TO EAST SCREENED WITH EXISTING PLANTING

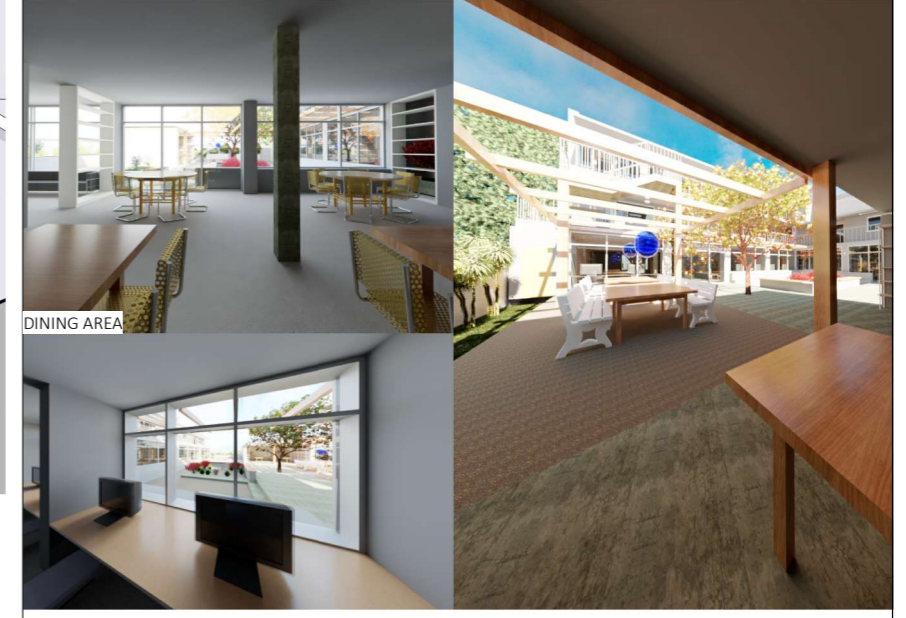

DINING AREA MEN'S SHED / PICNIC AREA

Galway City Council
Architects Section

City Hall
College Road
Galway, H91 X4K8

Hall na Cathrach
Bóthar an Choláiste
Gaillimh, H91 X4K8

Phone: (091) 536 400
Fax: (091) 538 150

No.	Description	Date

NOTE:
This drawing is for information purposes only. Information shown addresses current planning acts. This drawing is not intended to demonstrate compliance with the current building regulations nor is it intended for construction purposes. Do not scale from this drawing. Work only from figured dimensions. All errors and omissions to be reported to the architect.

Drawing Purpose:
Part VIII

Drawing: Elevations - East + West			
Project: Homeless Day Centre & Emergency Accommodation.			
Location:	Seamus Quirke Road, Galway	A2002-SQR-GCC-DR-A-301	
Client:	Galway City Council		
Project number:	A2002	Scale	1 : 200
Date:	08.12.2022	Drawn by:	L.F.
		REV:	
		Approved by:	E.H.

07/12/2022 16:34:47