





E09 APARTMENT COURTYARD NORTH ELEVATION
P17 1:100



E10 APARTMENT COURTYARD SOUTH
P17 1:100

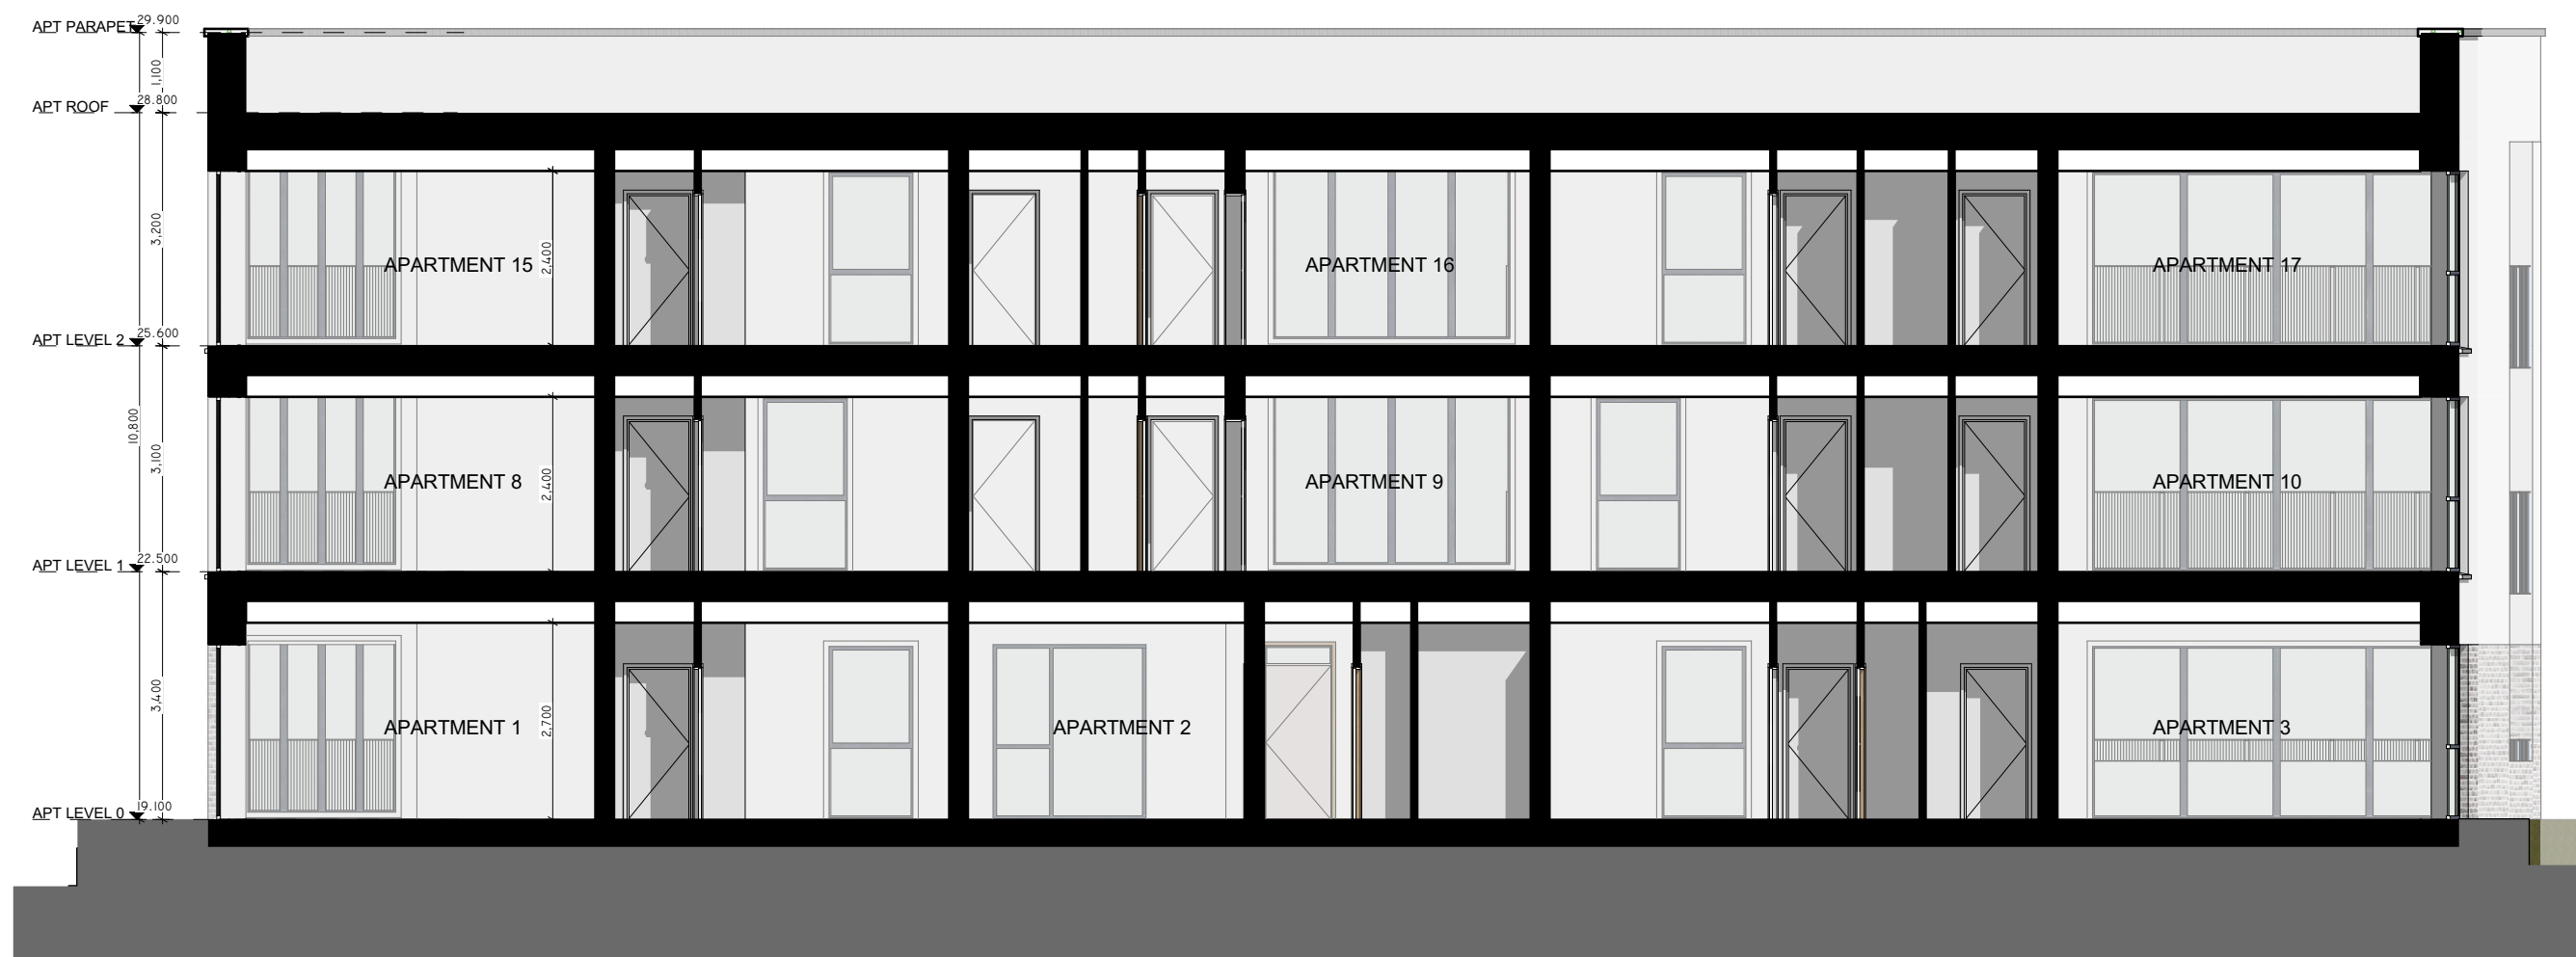

G APARTMENT SECTION 02
P17 1:100

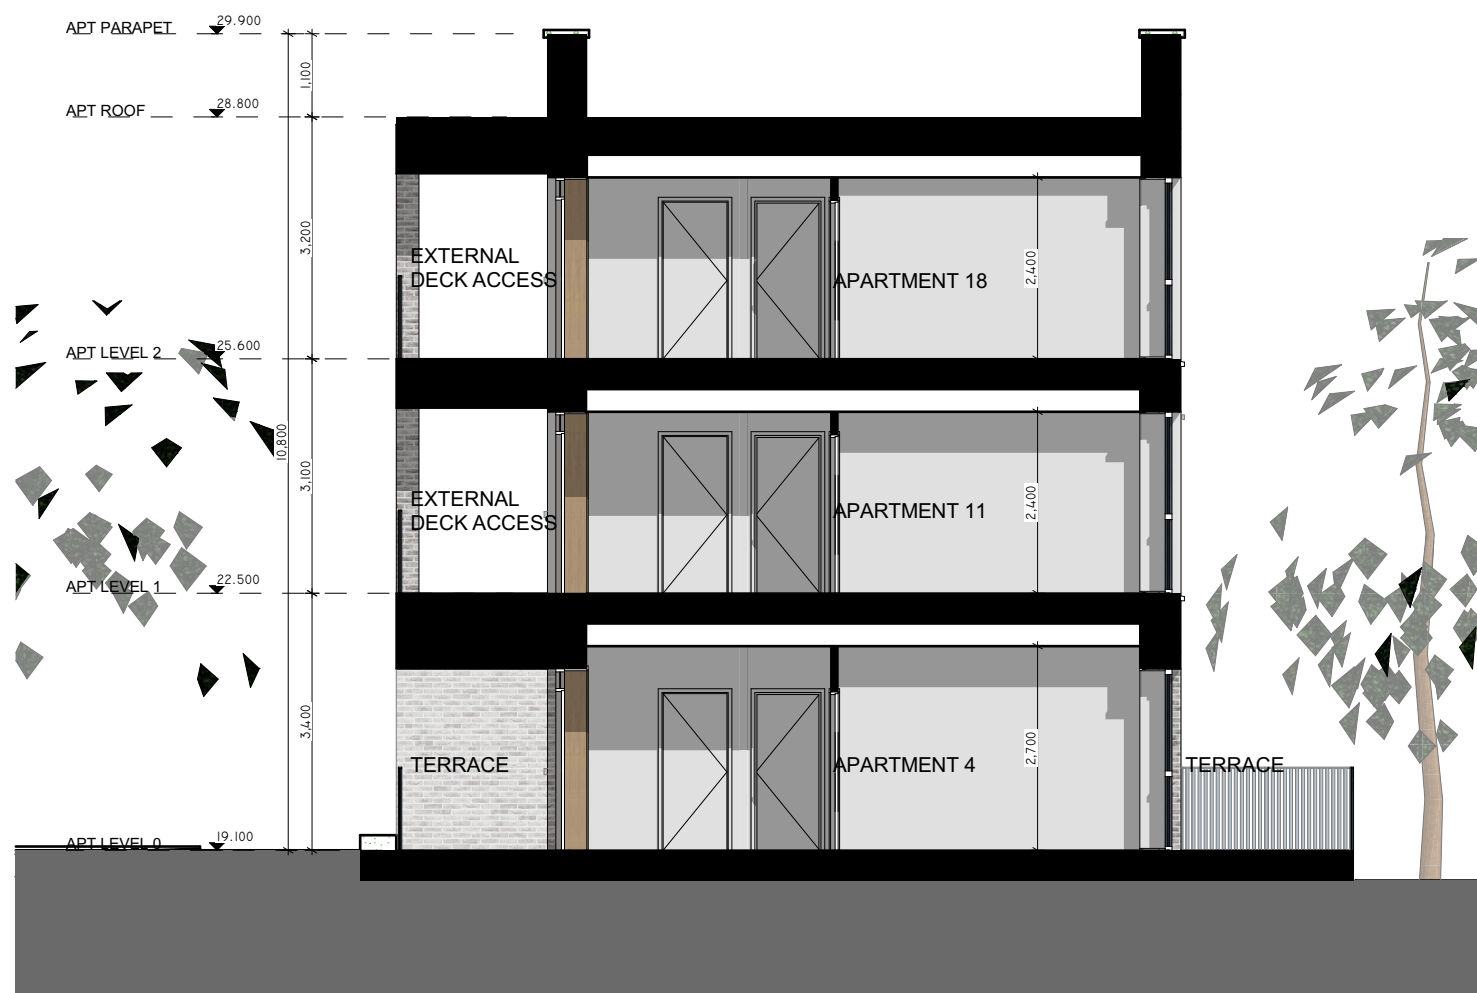

F APARTMENT SECTION 01
P17 1:100

SCHEDULE OF EXTERNAL FINISHES

SMOOTH RENDER FINISH - PAINTED
SELECTED BRICK FINISH TO SELECTED WALLS
ALUMINIUM OR ALUCAD WINDOWS AND DOORS
SELECTED METAL GUTTER AND DOWNPIPES
SELECTED SINGLE PLY MEMBRANE ROOF
PAINTED METAL BALUSTRADES AND RAILINGS

REVISION	NOTE	DATE
	CLIENT: GALWAY CITY COUNCIL	obrain:beary
	PROJECT: HEADFORD ROAD 19.09 HDF	
	DRAWING: APARTMENT SECTIONS & COURTYARD ELEVATIONS	obrain:beary Architects C1 The Steelworks Foley Street Dublin 1 t+353 1 855 9040 info@obrainbeary.ie www.obrainbeary.ie
DATE: MAR 2022	SCALE: A1 @ 1:100	JOB NO: 19.09 HDF
		DRAWING NO: P17
		REV: