




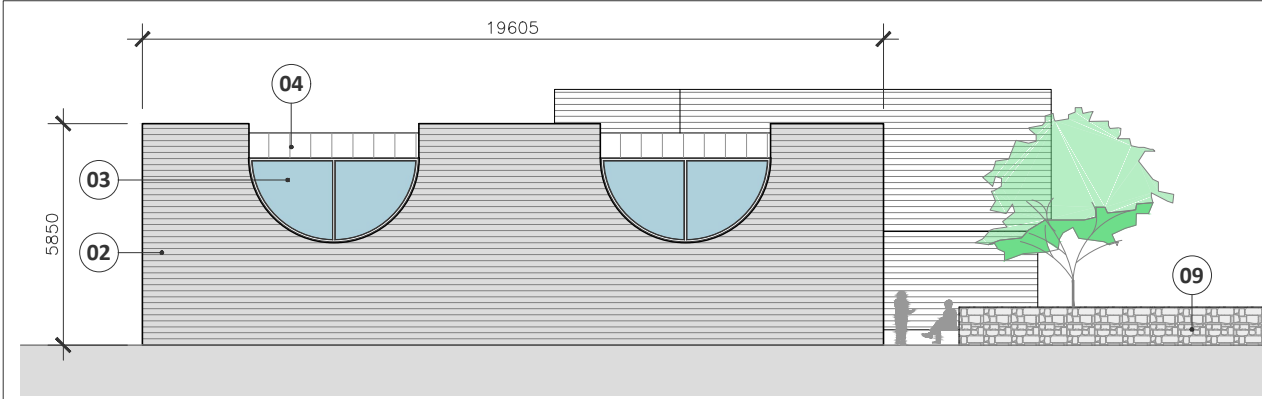


SOUTH ELEVATION
Scale 1:200

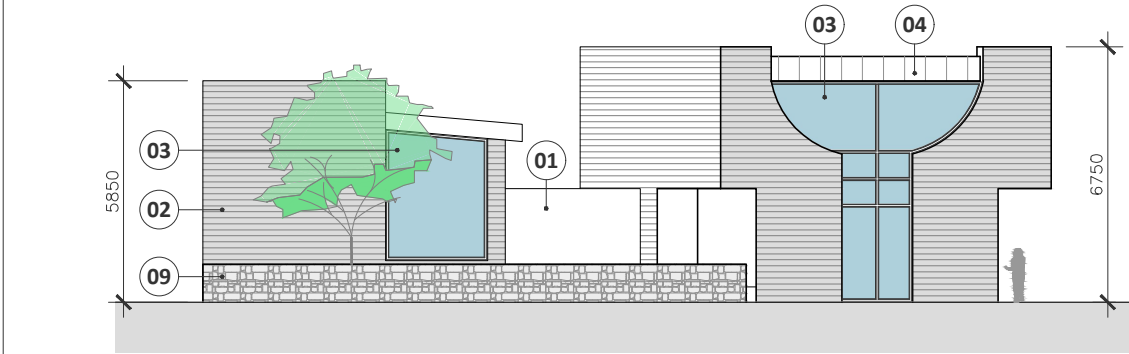




EAST ELEVATION
Scale 1:200

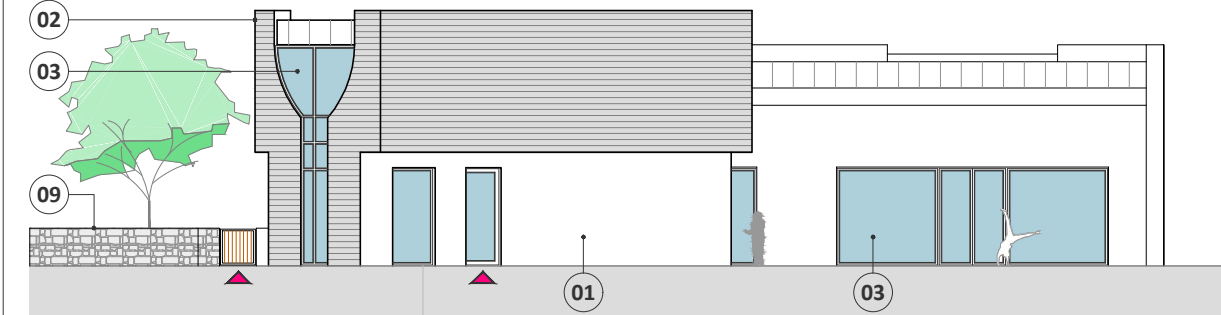

NORTH ELEVATION
Scale 1:200

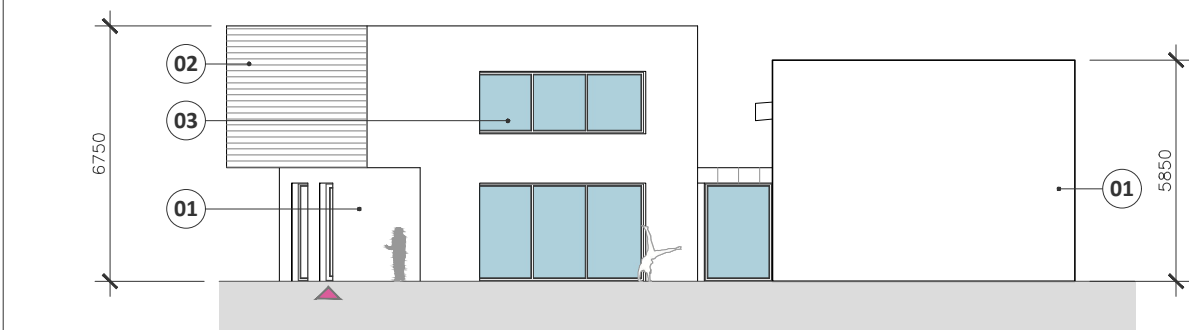

WEST ELEVATION
Scale 1:200

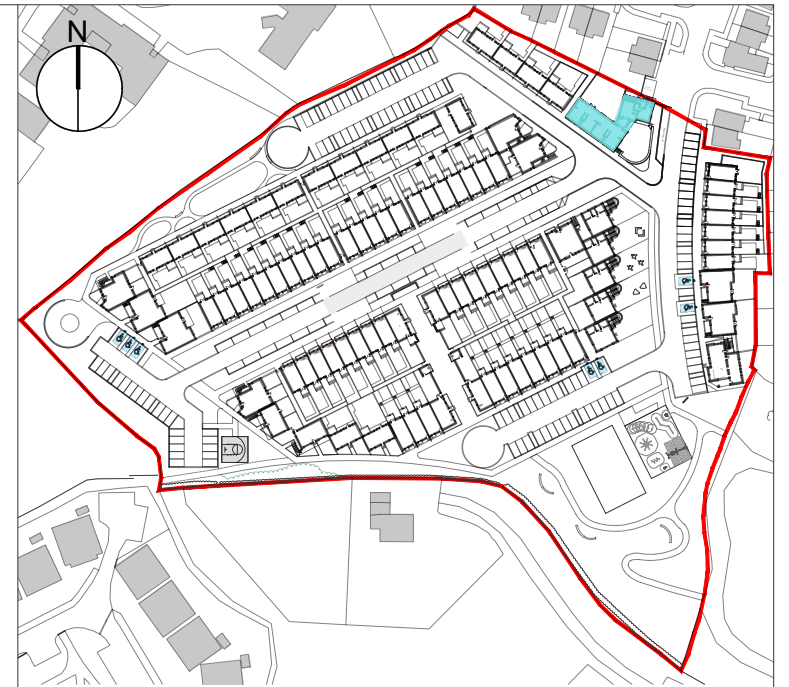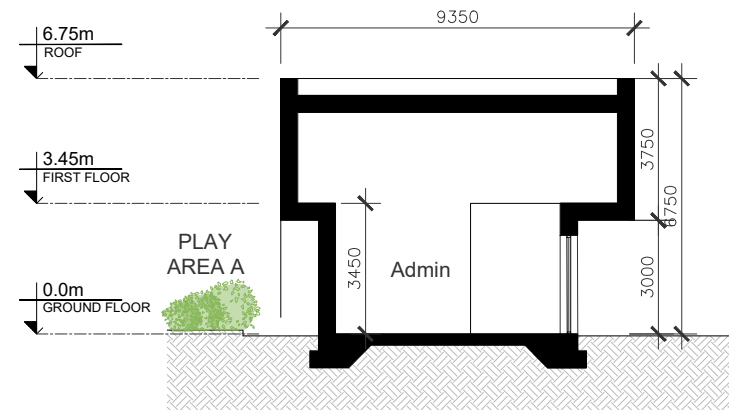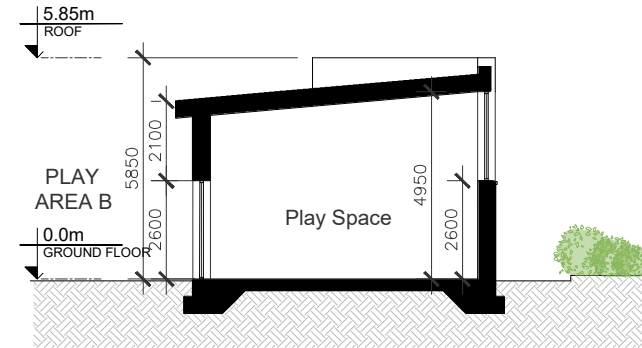

KEY PLAN
1:2500

FINISHES LEGEND

- 01 Roughcast render finish, painted
- 02 Selected brick finish where indicated
- 03 Aluminum / Aluclad windows and doors
- 04 Standing seam roof
- 05 Selected aluminum gutter and downpipes
- 06 Selected flush aluminum fascias and soffits
- 07 Concrete Post and Panel fence
- 08 Refer to landscape for planting
- 09 Local limestone where indicated

A1910 Creche

 G A L W A Y C I T Y A R C H I T E C T S Galway City Council City Hall College Road Galway Phone: (091) 536 400 Fax: (091) 538 150 Email: architects@galwaycity.ie					NOTE: This drawing is for information purposes only. Information shown addresses current planning acts. This drawing is not intended to demonstrate compliance with the current building regulations nor is it intended for construction purposes. Do not scale from this drawing. Work only from figured dimensions. All errors and omissions to be reported to the architect.	PROJECT: Merlin Woods Social & Affordable Development		DRAWING: Part VIII Application Creche- Elevs+Section		JOB NO. A-1910		
							SITE: Merlin Park Galway		SCALE: 1:200 @ A3		DWG REF. A1910-GCC-DR-A-S3-201	
							CLIENT: Galway City Council		DRAWN BY: L.F.		APPROVED: E.H.	
									DATE: June 2021		WORK STAGE: 3	
									REV.: -			