


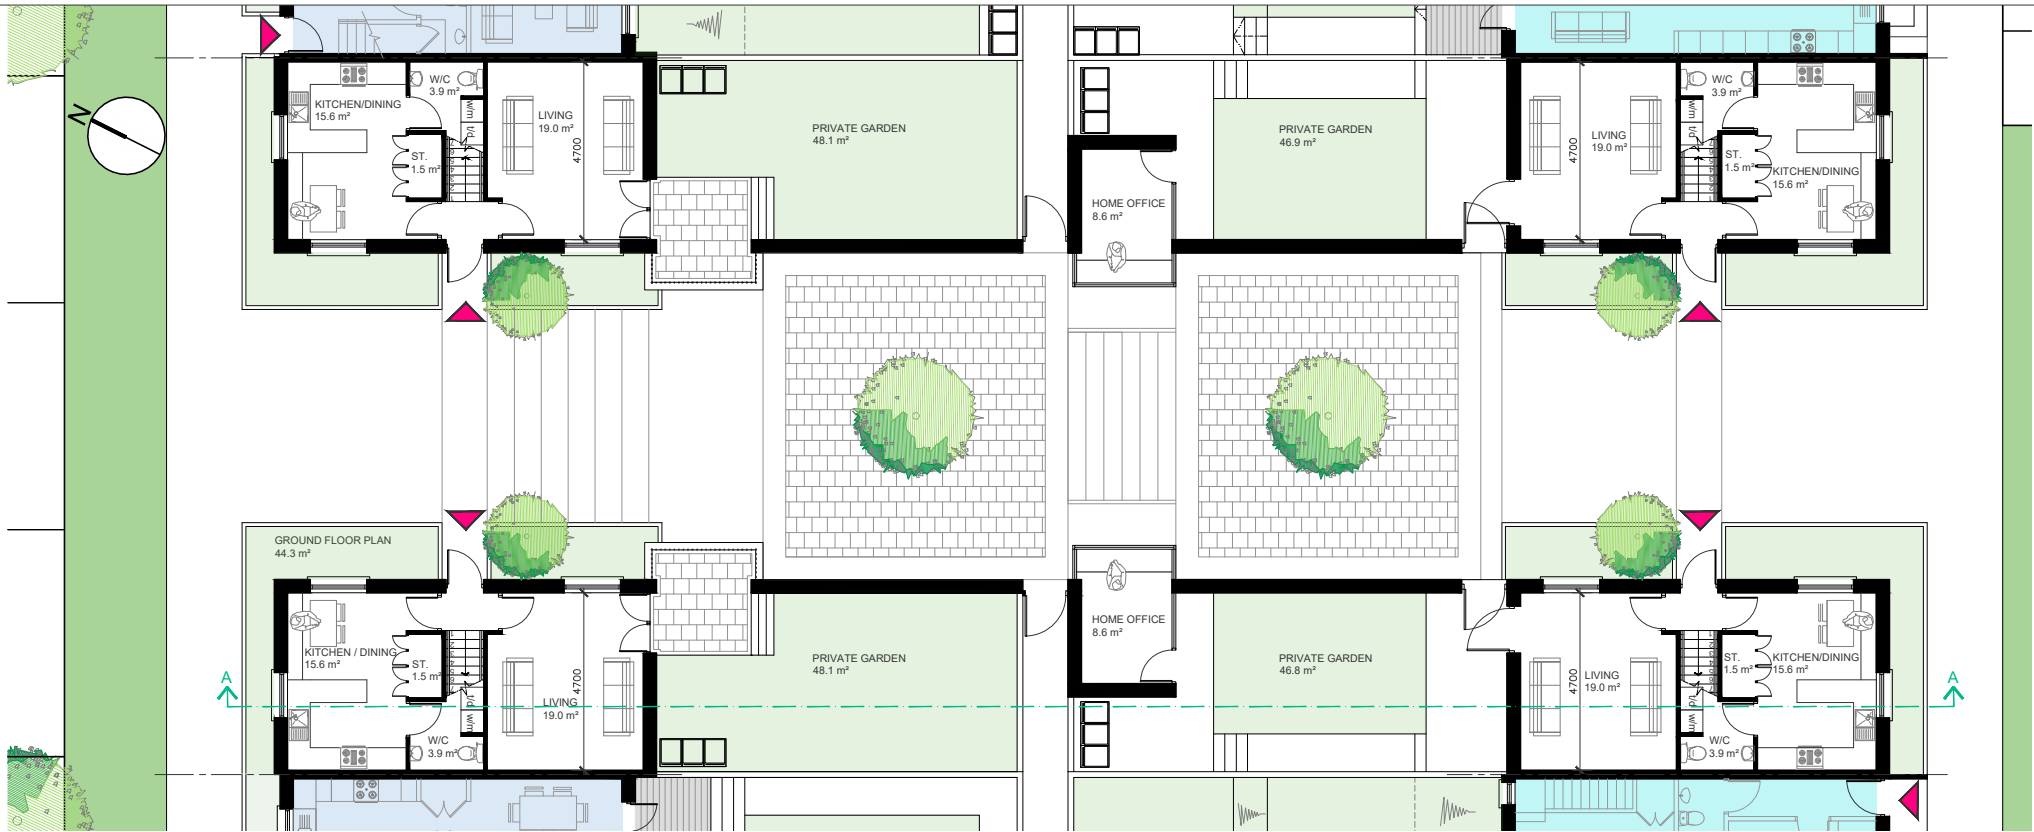


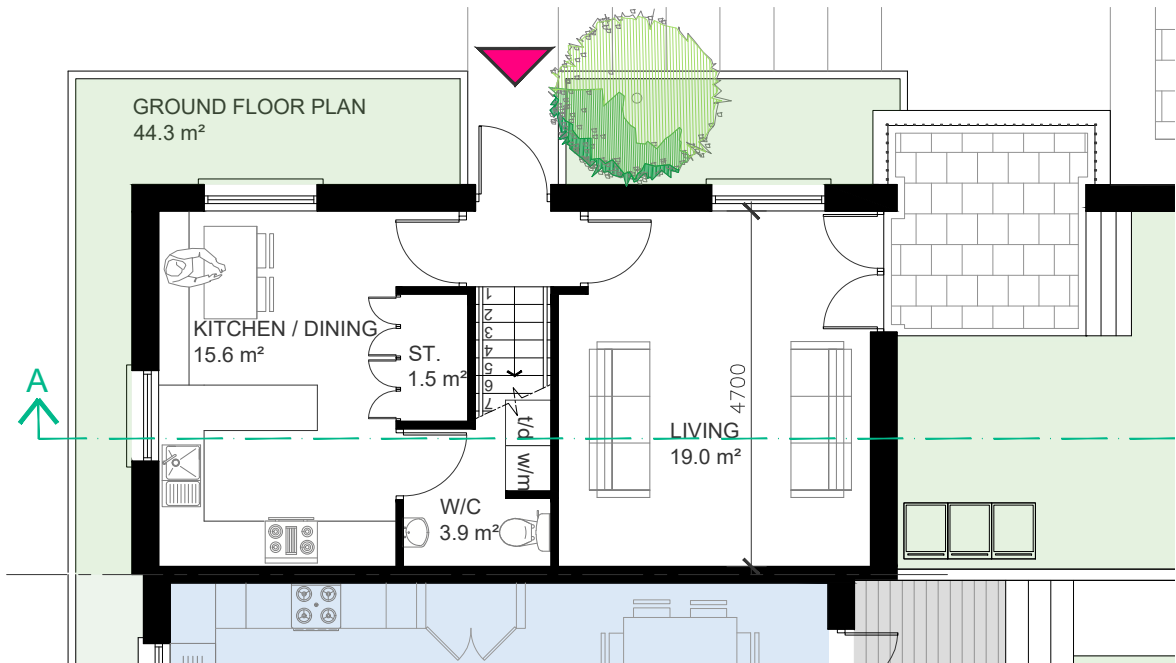


FLOOR PLANS
Scale 1:200

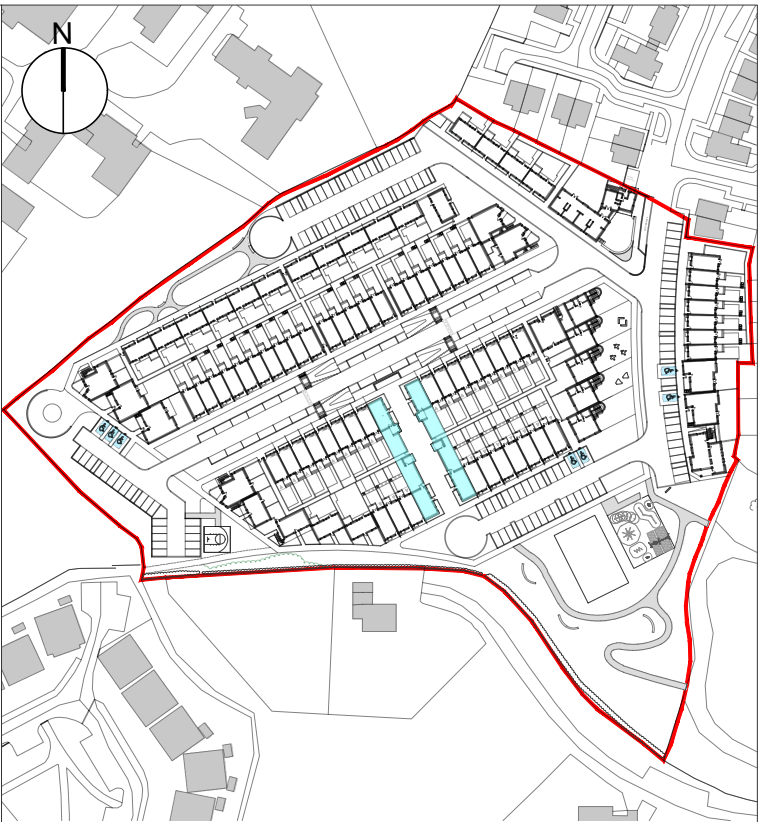

FLOOR PLANS
Scale 1:100

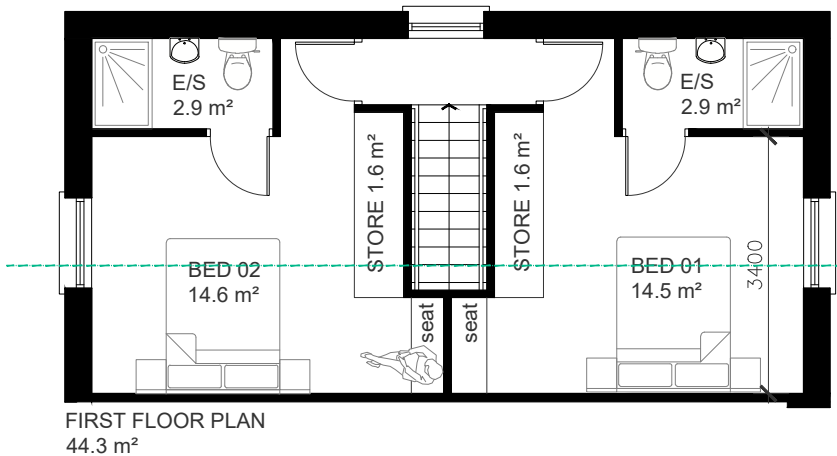

KEY PLAN
1:2500

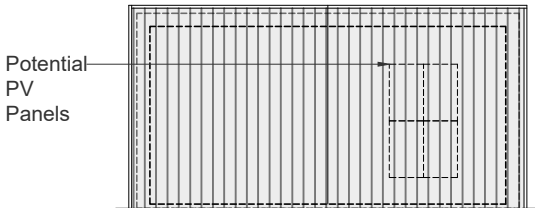

ROOF PLAN
Scale 1:200

2B / 4P / 2S House		
	Minimum (m ²)	Proposed (m ²)
Floor Area	80	88.6
Main Living Area	13	19.0
Agg. Living Area	30	34.6
Agg. Bedroom Area	25	29.1
Storage	4	6.1
Private Open Space	50%	varies - see site

A1910 House 06