



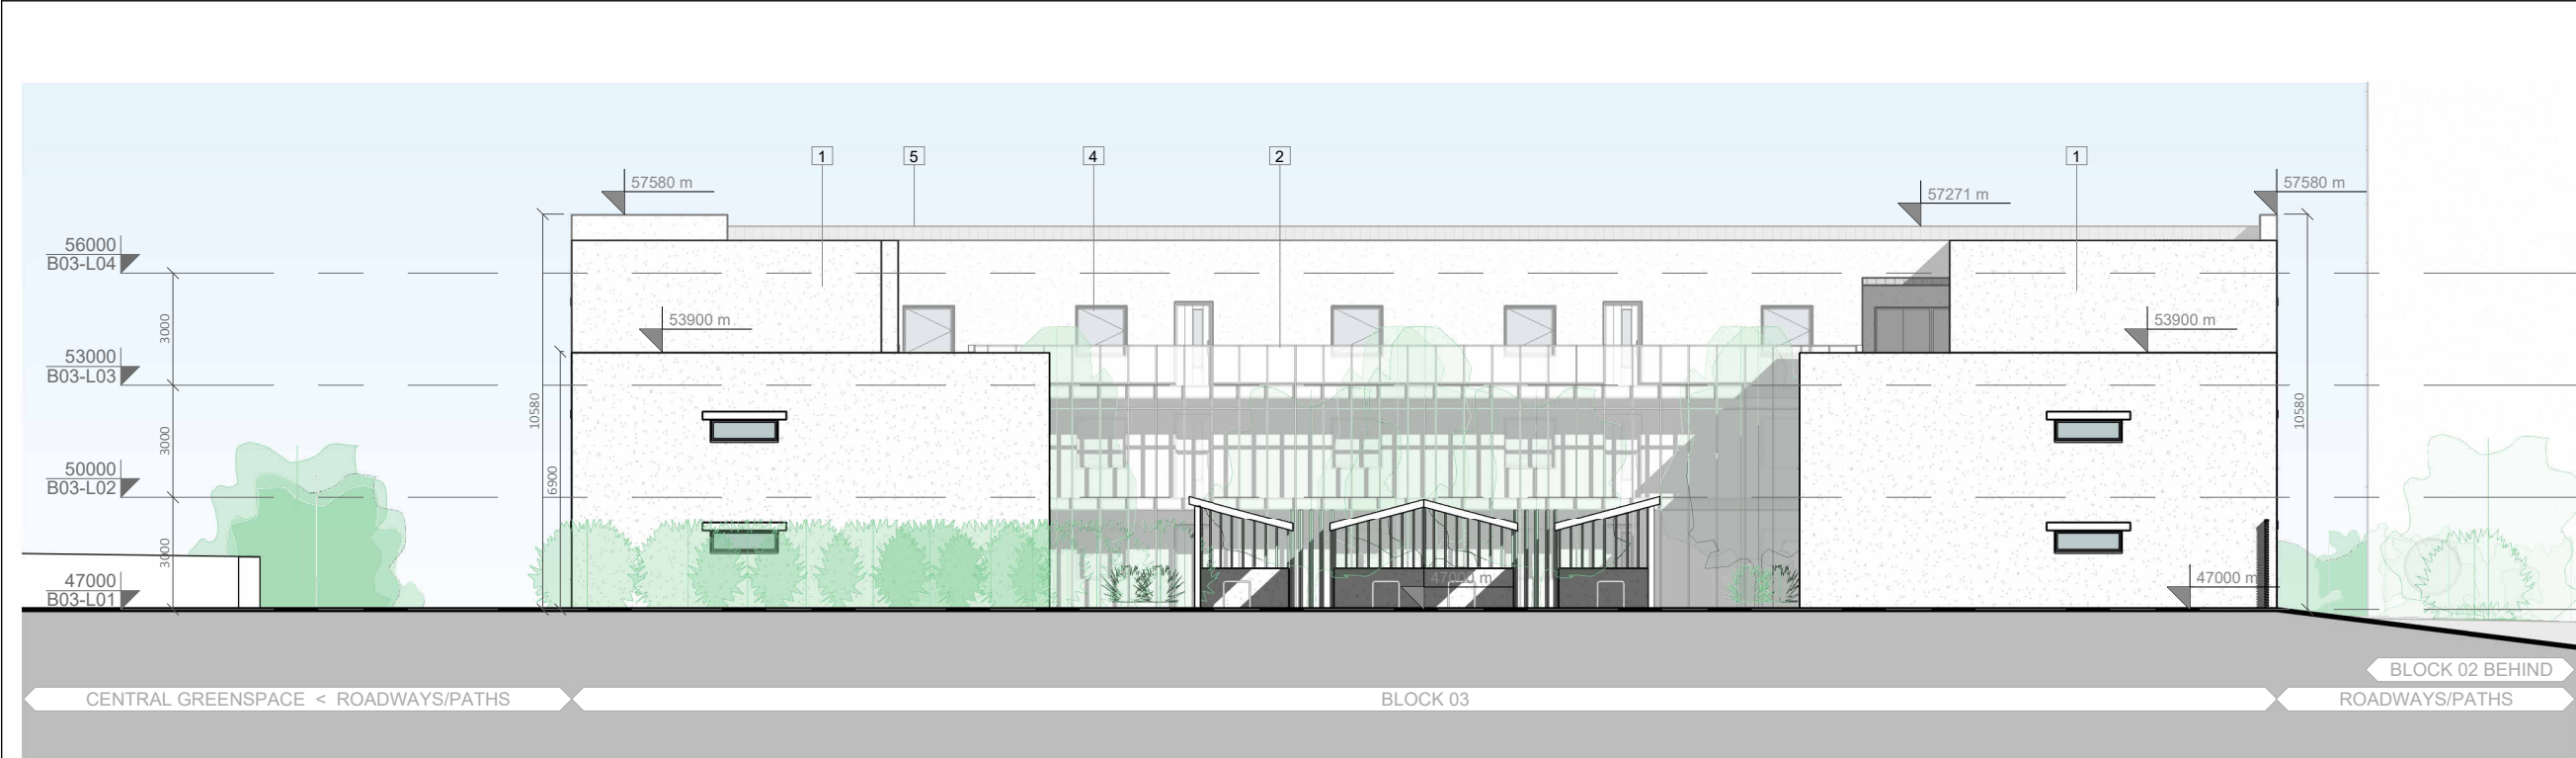

Block 03 - North Elevation
1 : 200



Block 03 - East Elevation
1 : 200

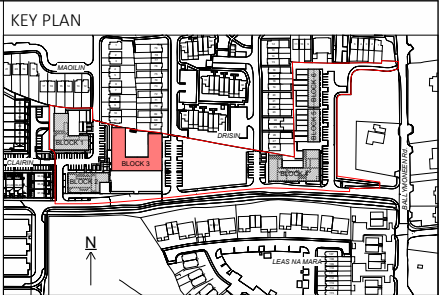


MATERIALS LEGEND	
1	ROUGHCAST RENDER FINISH
2	LIGHTWEIGHT MESH SCREEN SYSTEM
3	PPC ALUMINIUM SCREENING FINS
4	ALUMINIUM/ALUCLAD WINDOWS/DOORS
5	ZINC STANDING SEAM ROOF FINISH
6	BLUE BLACK SLATE TILES
7	STAINLESS STEEL RAILINGS
8	SELECTED STONE FINISH
9	RENDERED BAND
10	CONCRETE/TIMBER SLAT CANOPY
11	ALUMINIUM GUTTER/DOWNPipes/FASCIAS/SOFFITS



SIDE: EXAMPLE OF LIGHTWEIGHT MESH SCREENING SYSTEM TO APARTMENT CIRCULATION DECKS



SIDE: EXAMPLE OF ROUGHCAST RENDER FINISH

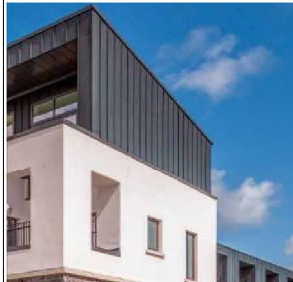

SIDE: EXAMPLE OF STANDING SEAM ROOF INCORPORATED ABOVE MASONRY FINISH



Galway City Council

Architects Section

City Hall
College Road
Galway, H91 X4K8

Hall na Cathrach
Bóthar an Cholaíste
Gaillimh, H91 X4K8

Phone: (091) 536 400
Fax: (091) 538 150

No.	Description	Date
A	For Planning Purposes	JAN 2024

NOTE:
This drawing is for information purposes only. Information shown addresses current planning acts. This drawing is not intended to demonstrate compliance with the current building regulations nor is it intended for construction purposes. Do not scale from this drawing. Work only from figured dimensions. All errors and omissions to be reported to the architect.

Drawing Purpose:

For Part VIII Application

Drawing: Block 03 - Elevations N & E			
Project: Neighbourhood Centre & Social Housing Scheme			
Location Ballyburke, Knocknacarra, Galway.		A1901-GCC-DR-A-S3-035	
Client: Galway City Council			
Project number: A1901	Scale @A3: 1 : 200	REV: A	
Date: 11.01.24	Drawn by: DC	Approved by: EH	