


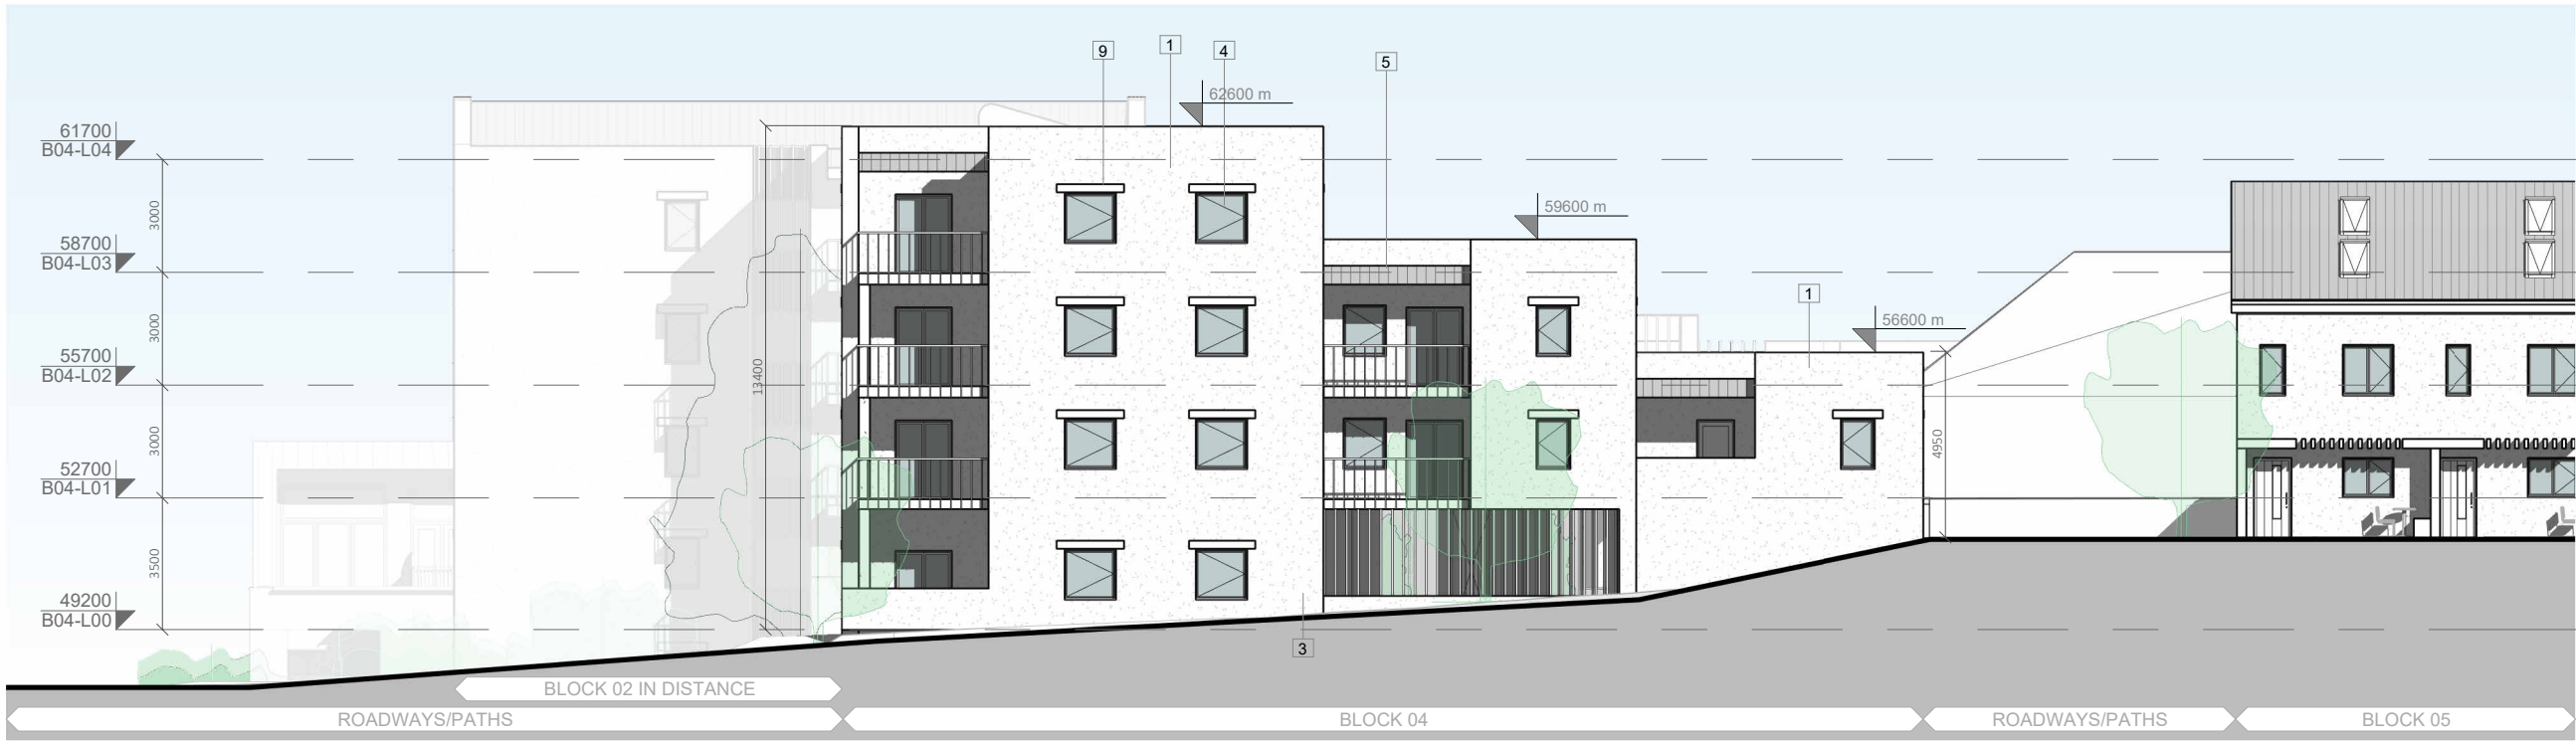


Block 04 - East Elevation

1 : 200



Block 04 - West Elevation

1 : 200

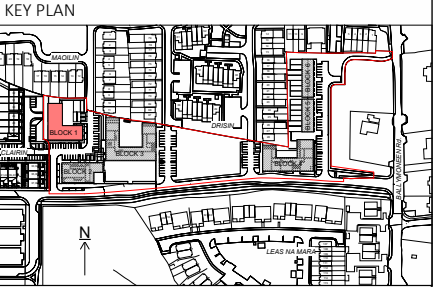

MATERIALS LEGEND

1	ROUGHCAST RENDER FINISH
2	LIGHTWEIGHT MESH SCREEN SYSTEM
3	PPC ALUMINIUM SCREENING FINIS
4	ALUMINIUM/ALUCLAD WINDOWS/DOORS
5	ZINC STANDING SEAM ROOF FINISH
6	BLUE BLACK SLATE TILES
7	STAINLESS STEEL RAILINGS
8	SELECTED STONE FINISH
9	RENDERED BAND
10	CONCRETE/TIMBER SLAT CANOPY
11	ALUMINIUM GUTTER/DOWNPipes/FASCIAS/SOFFITS

SIDE: EXAMPLE OF
ROUGHCAST RENDER
FINISH



SIDE: EXAMPLE OF
STANDING SEAM
ROOF INCORPORATED
ABOVE MASONRY
FINISH

BELOW: EXAMPLE OF SCREENING FINIS TO BE UTILITISED TO
CIRCULATION CORES





Galway City Council

Architects Section

City Hall
College Road
Galway, H91 X4K8

Hall na Cathrach
Bóthar an Choláiste
Gaillimh, H91 X4K8

Phone: (091) 536 400
Fax: (091) 538 150

No.	Description	Date
A	For Planning Purposes	JAN 2024

NOTE:
This drawing is for information purposes only.
Information shown addresses current planning acts. This drawing is not intended to demonstrate compliance with the current building regulations nor is it intended for construction purposes. Do not scale from this drawing. Work only from figured dimensions. All errors and omissions to be reported to the architect.

Drawing Purpose:

For Part VIII Application

Drawing:
Block 04 - Elevations E & W

Project:
Neighbourhood Centre & Social Housing Scheme

Location Ballyburke, Knocknacarra, Galway.	A1901-GCC-DR-A-S3-046
Client: Galway City Council	
Project number: A1901	Scale @A3: 1 : 200
Date: 11.01.24	REV: A
	Drawn by: DC
	Approved by: EH