


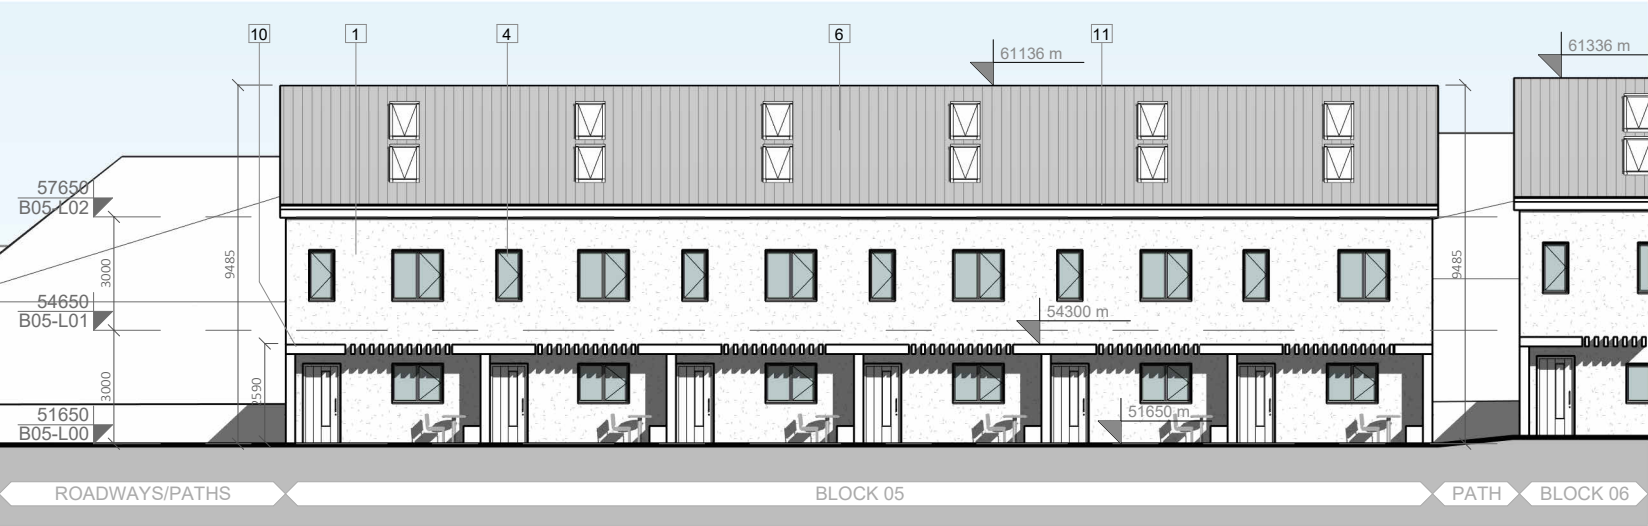


Block 05 - East Elevation
1 : 200




Block 05 - West Elevation
1 : 200




B05-Section A-A
1 : 200

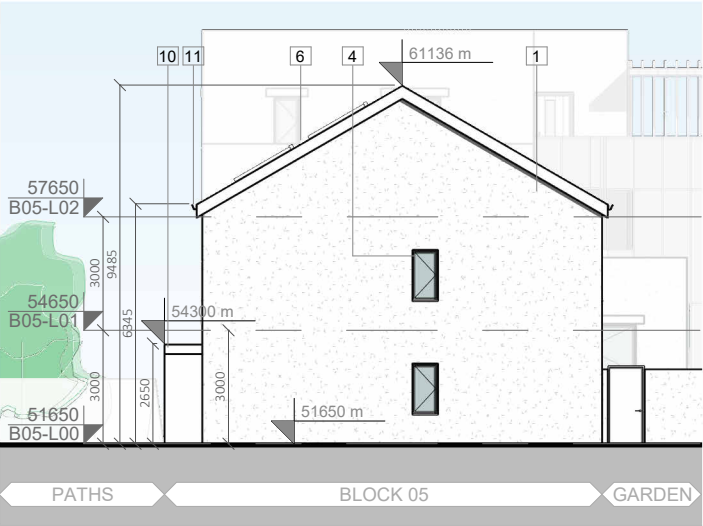

Block 05 - North Elevation
1 : 200

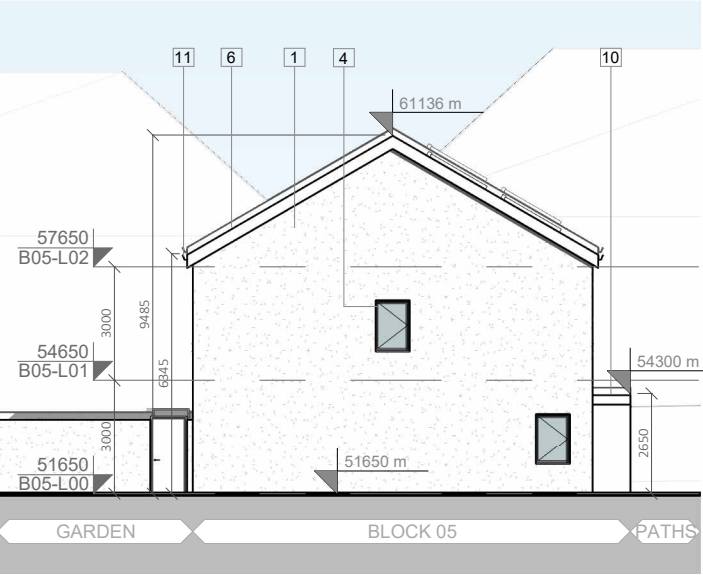

Block 05 - South Elevation
1 : 200

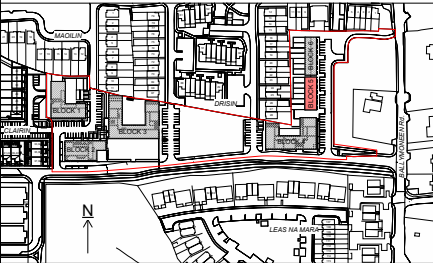

MATERIALS LEGEND

1	ROUGHCAST RENDER FINISH
2	LIGHTWEIGHT MESH SCREEN SYSTEM
3	PPC ALUMINIUM SCREENING FINS
4	ALUMINIUM/ALUCLAD WINDOWS/DOORS
5	ZINC STANDING SEAM ROOF FINISH
6	BLUE BLACK SLATE TILES
7	STAINLESS STEEL RAILINGS
8	SELECTED STONE FINISH
9	RENDERED BAND
10	CONCRETE/TIMBER SLAT CANOPY
11	ALUMINIUM GUTTER/DOWNPipes/FASCIAS/SOFFITS



SIDE: EXAMPLE OF
ROUGHCAST RENDER
FINISH



SIDE: EXAMPLE OF
STANDING SEAM
ROOF INCORPORATED
ABOVE MASONRY
FINISH



Galway City Council

Architects Section

City Hall

College Road

Galway, H91 X4K8

Hall na Cathrach

Bóthar an Cholaíste

Gaillimh, H91 X4K8

Phone: (091) 536 400

Fax: (091) 538 150

No.	Description	Date
A	For Planning Purposes	JAN 2024

NOTE:
This drawing is for information purposes only.
Information shown addresses current planning acts. This drawing is not intended to demonstrate compliance with the current building regulations nor is it intended for construction purposes. Do not scale from this drawing. Work only from figured dimensions. All errors and omissions to be reported to the architect.

Drawing Purpose:

For Part VIII Application

Drawing: Block 05 - Elevations & Section			
Project: Neighbourhood Centre & Social Housing Scheme			
Location	Ballyburke, Knocknacarra, Galway.	A1901-GCC-DR-A-S3-051	
Client:	Galway City Council		
Project number:	A1901	Scale @A3:	1 : 200
Date:	11.01.24	REV:	A
Drawn by:		DC	Approved by: EH