




<u>Roughcast render</u>	<u>Slate tiles (Concrete Tiles also proposed)</u>	<u>Roughcast render Panel within nap render</u>
-------------------------	--	---

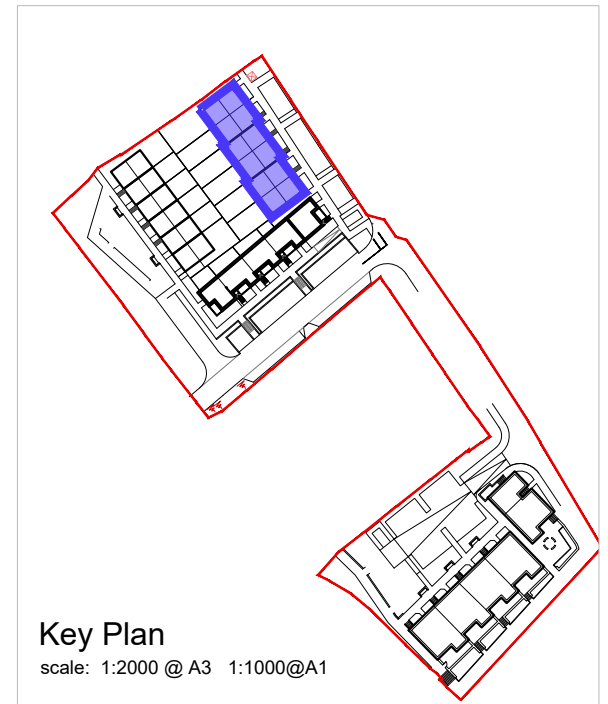

Key Plan
scale: 1:2000 @ A3 1:1000@A1

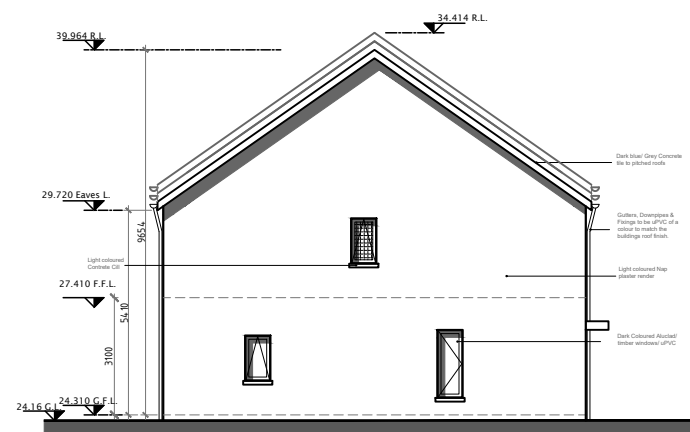

Block 03 - North Elevation
scale: 1:200 @ A3 1:100@A1

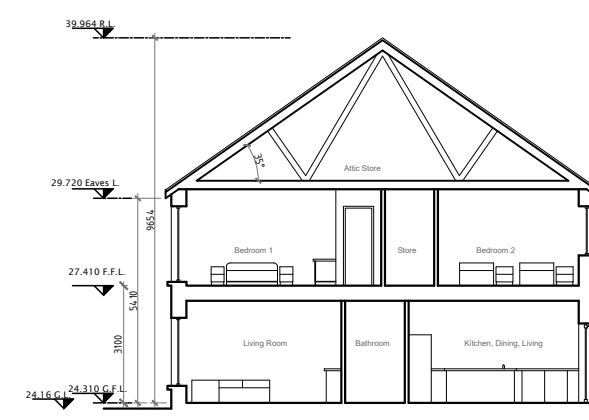

Block 03 - Section
scale: 1:200 @ A3 1:100@A1

SITE B - BLOCK 03

A2401 BLOCK 3 - Elevations

-				
DESCRIPTION	CHK	STA	DATE	REV

NOTE: This drawing is for information purposes only. Information shown addresses current planning acts. This drawing is not intended to demonstrate compliance with the current building regulations nor is it intended for construction purposes. Do not scale from this drawing. Work only from figured dimensions. All errors and omissions to be reported to the architect.

PROJECT: Cappagh Road Social & Affordable Development	DRAWING: Planning Application BLOCK 3 - Elevations		JOB NO. A-2401	
SITE: Cappagh Galway	SCALE: 1:200 @ A3/ 1:100@A1		DWG REF. GCC-DR-A-S3-2210	
CLIENT: Galway City Council	DRAWN BY: S.O.R	APPROVED: E.H.	DATE: March 2026 REV.:	WORK STAGE: Stage 2