


<u>Roughcast render</u>	<u>Slate tiles (Concrete Tiles also proposed)</u>	<u>Roughcast render Panel within nap render</u>
-------------------------	--	---




Render finish and fins to window




Finishes & Typology

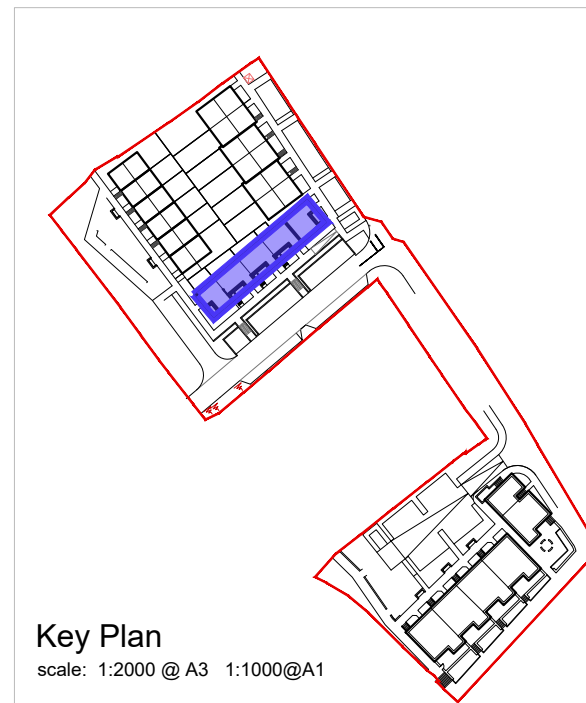

Key Plan
scale: 1:2000 @ A3 1:1000@A4

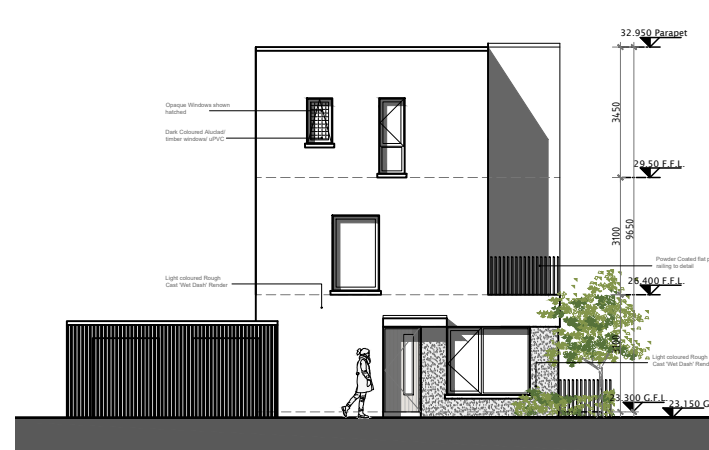

Block 04 - West Elevation
scale: 1:200 @ A3 1:100@A1

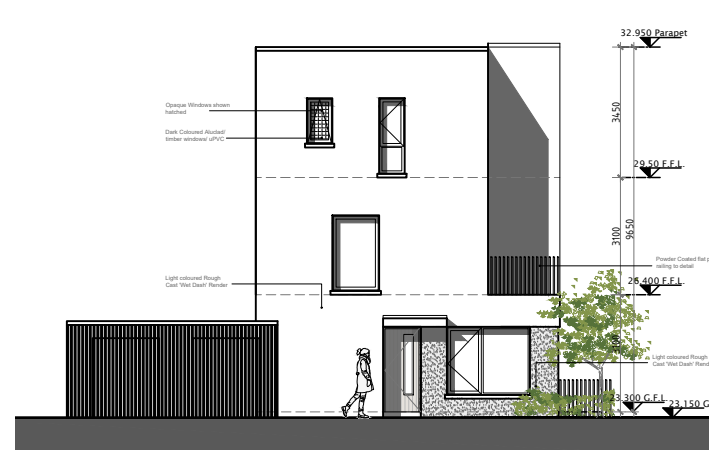

Block 04 - East Elevation
scale: 1:200 @ A3 1:100@A1



Block 04 - Section A
scale: 1:200 @ A3 1:100@A1

A2401 BLOCK 4 - Elevations



G A L W A Y C I T Y
A R C H I T E C T S

Galway City Council City Hall College Road Galway
Phone: (091) 536 400 Fax: (091) 538 150
Email: architects@galwaycity.ie

-				
DESCRIPTION	CHK	STA	DATE	RE

NOTE:
This drawing is for information purposes only.
Information shown addresses current planning acts. This drawing is not intended to demonstrate compliance with the current building regulations nor is it intended for construction purposes.
Do not scale from this drawing. Work only from figured dimensions. All errors and omissions to be reported to the architect.

PROJECT: Cappagh Road Social & Affordable Development	DRAWING: Planning Application BLOCK 4 - Elevations		JOB NO. A-2401	
SITE: Cappagh Galway	SCALE: 1:200 @ A3/ 1:100@A1		DWG REF. GCC-DR-A-S3-2310	
CLIENT: Galway City Council	DRAWN BY: S.O.R	APPROVED: E.H.	DATE: March 2026 REV: -	WORK STAGE: Stage 2

SITE B - BLOCK 04