





Block 05 - West Elevation
scale: 1:200 @ A3 1:100@A1




Block 05 - East Elevation
scale: 1:200 @ A3 1:100@A1

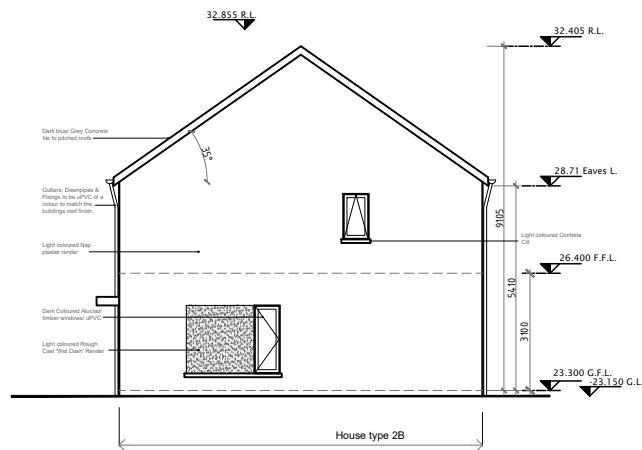


Block 05 - South Elevation
scale: 1:200 @ A3 1:100@A1

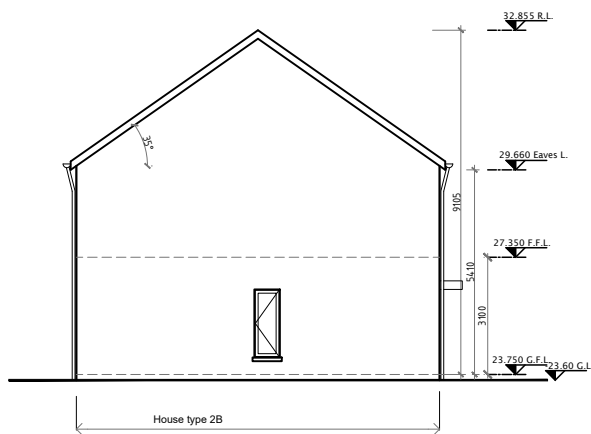


Block 05 - North Elevation
scale: 1:200 @ A3 1:100@A1

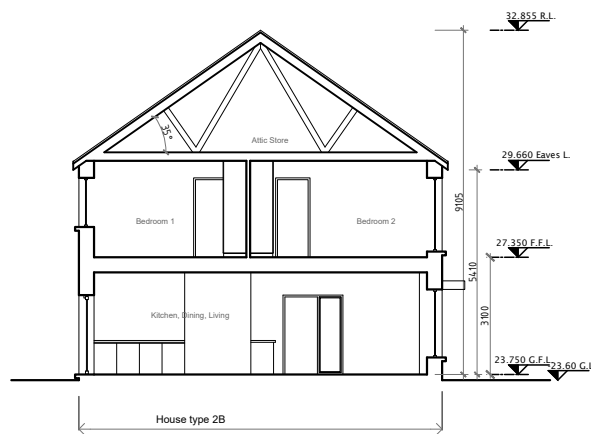

Section A-A
scale: 1:200 @ A3 1:100@A1

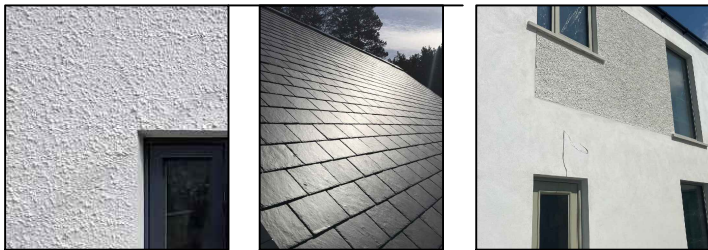

Roughcast render
Slate tiles (Concrete Tiles also proposed)
Roughcast render Panel within nap render

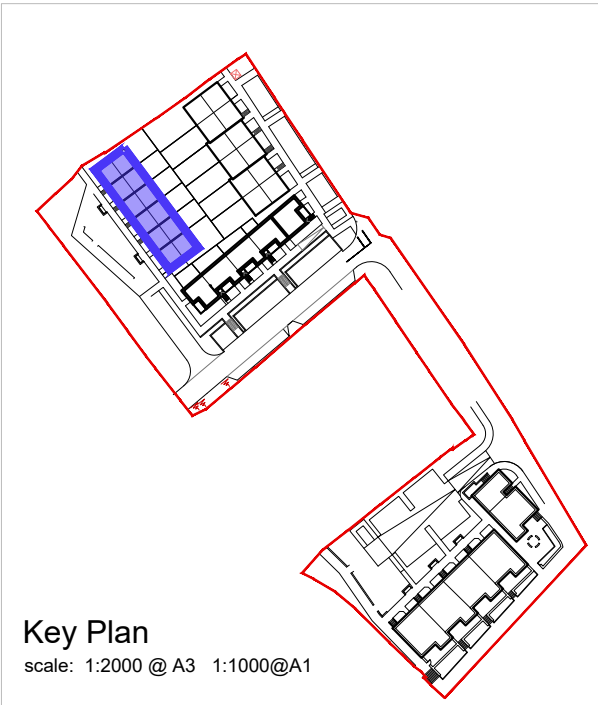

SITE B - BLOCK 05

A2401 BLOCK 5 - Elevations

DESCRIPTION	CHK	STA	DATE	REV

NOTE:
This drawing is for information purposes only.
Information shown addresses current planning acts. This drawing is not intended to demonstrate compliance with the current building regulations nor is it intended for construction purposes.
Do not scale from this drawing. Work only from figured dimensions. All errors and omissions to be reported to the architect.

PROJECT: Cappagh Road Social & Affordable Development	DRAWING: Planning Application BLOCK 5 - Elevations	JOB NO. A-2401
SITE: Cappagh Galway	SCALE: 1:200 @ A3/ 1:100@A1	DWG REF. GCC-DR-A-S3-2410
CLIENT: Galway City Council	DRAWN BY: S.O.R	APPROVED: E.H.
	DATE: March 2026	WORK STAGE: Stage 2