


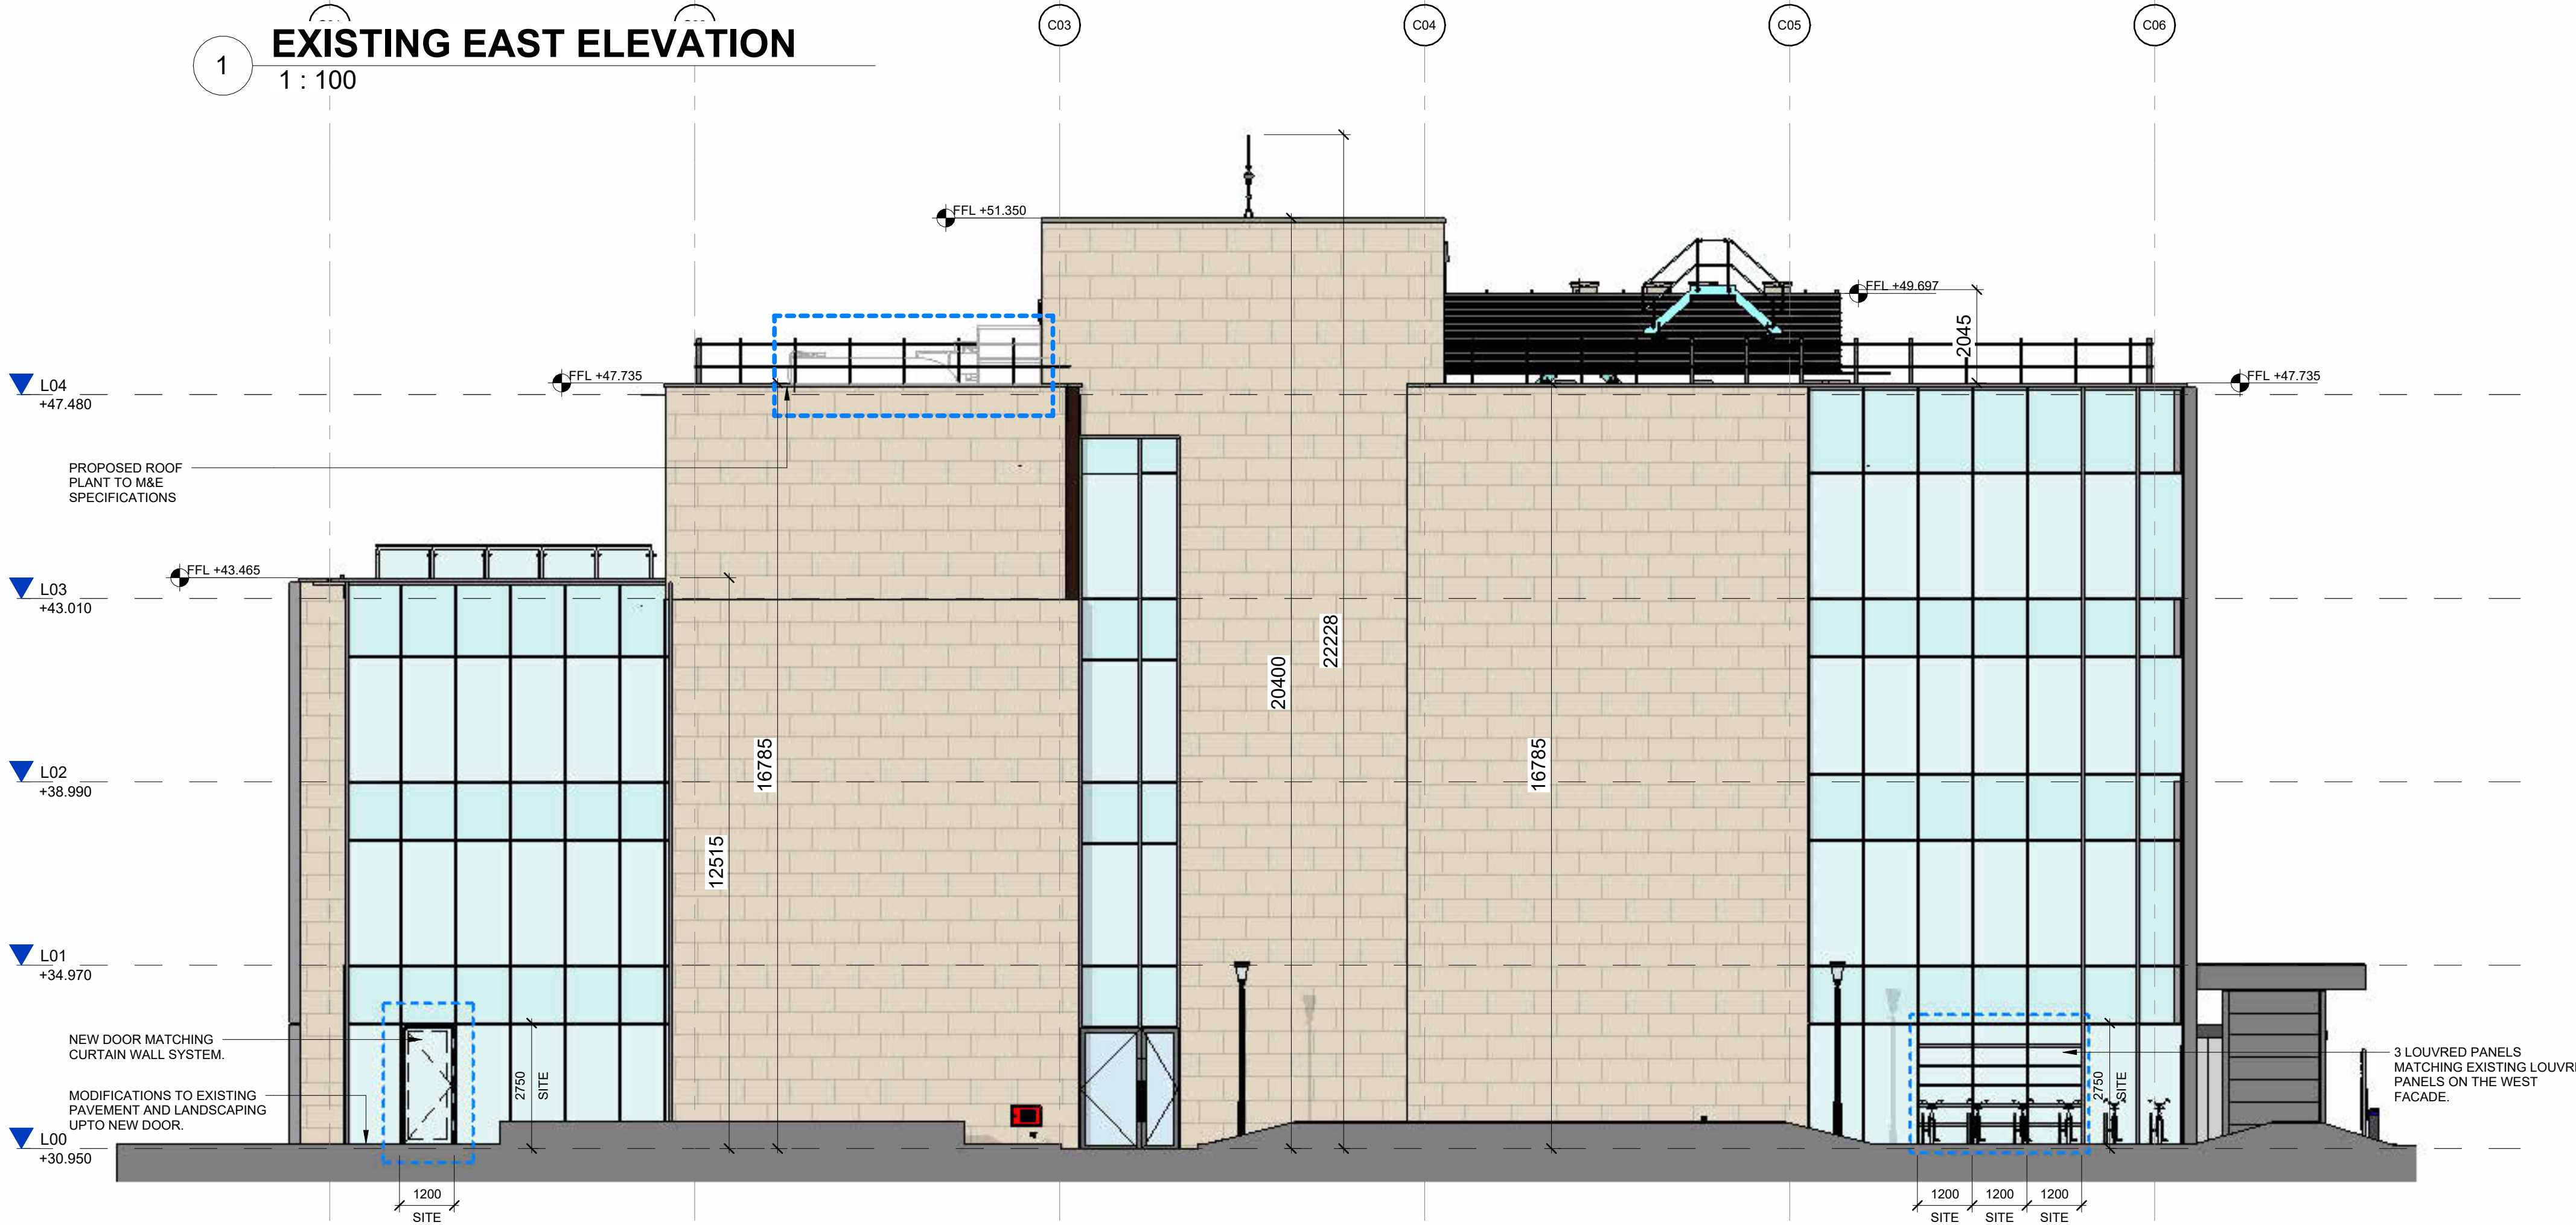

1 **EXISTING EAST ELEVATION**
1 : 100



2 **PROPOSED EAST ELEVATION**
1 : 100

P01	17/06/2025	ISSUED FOR PLANNING APPLICATION	BOR	DL
REV	DATE	DESCRIPTION	CKH	DRN

STATUS CODE DESCRIPTION
PLANNING APPLICATION

CLIENT
 Comhairle Cathrach na Gaillimhe
Galway City Council

PROJECT
GALWAY CITY COUNCIL FIT OUT

DRAWING
PLANNING
EAST ELEVATION - EXISTING & PROPOSED

PROJECT NUMBER
951176

DATE
11/06/2025

SCALE@ A1:
1 : 100

DRAWN/CHECKED:
DL/BOR

STATUS CODE: DRAWING NUMBER REVISION
A1 GCC-HJL-BC-ZZ-DR-A-P2003 P01