



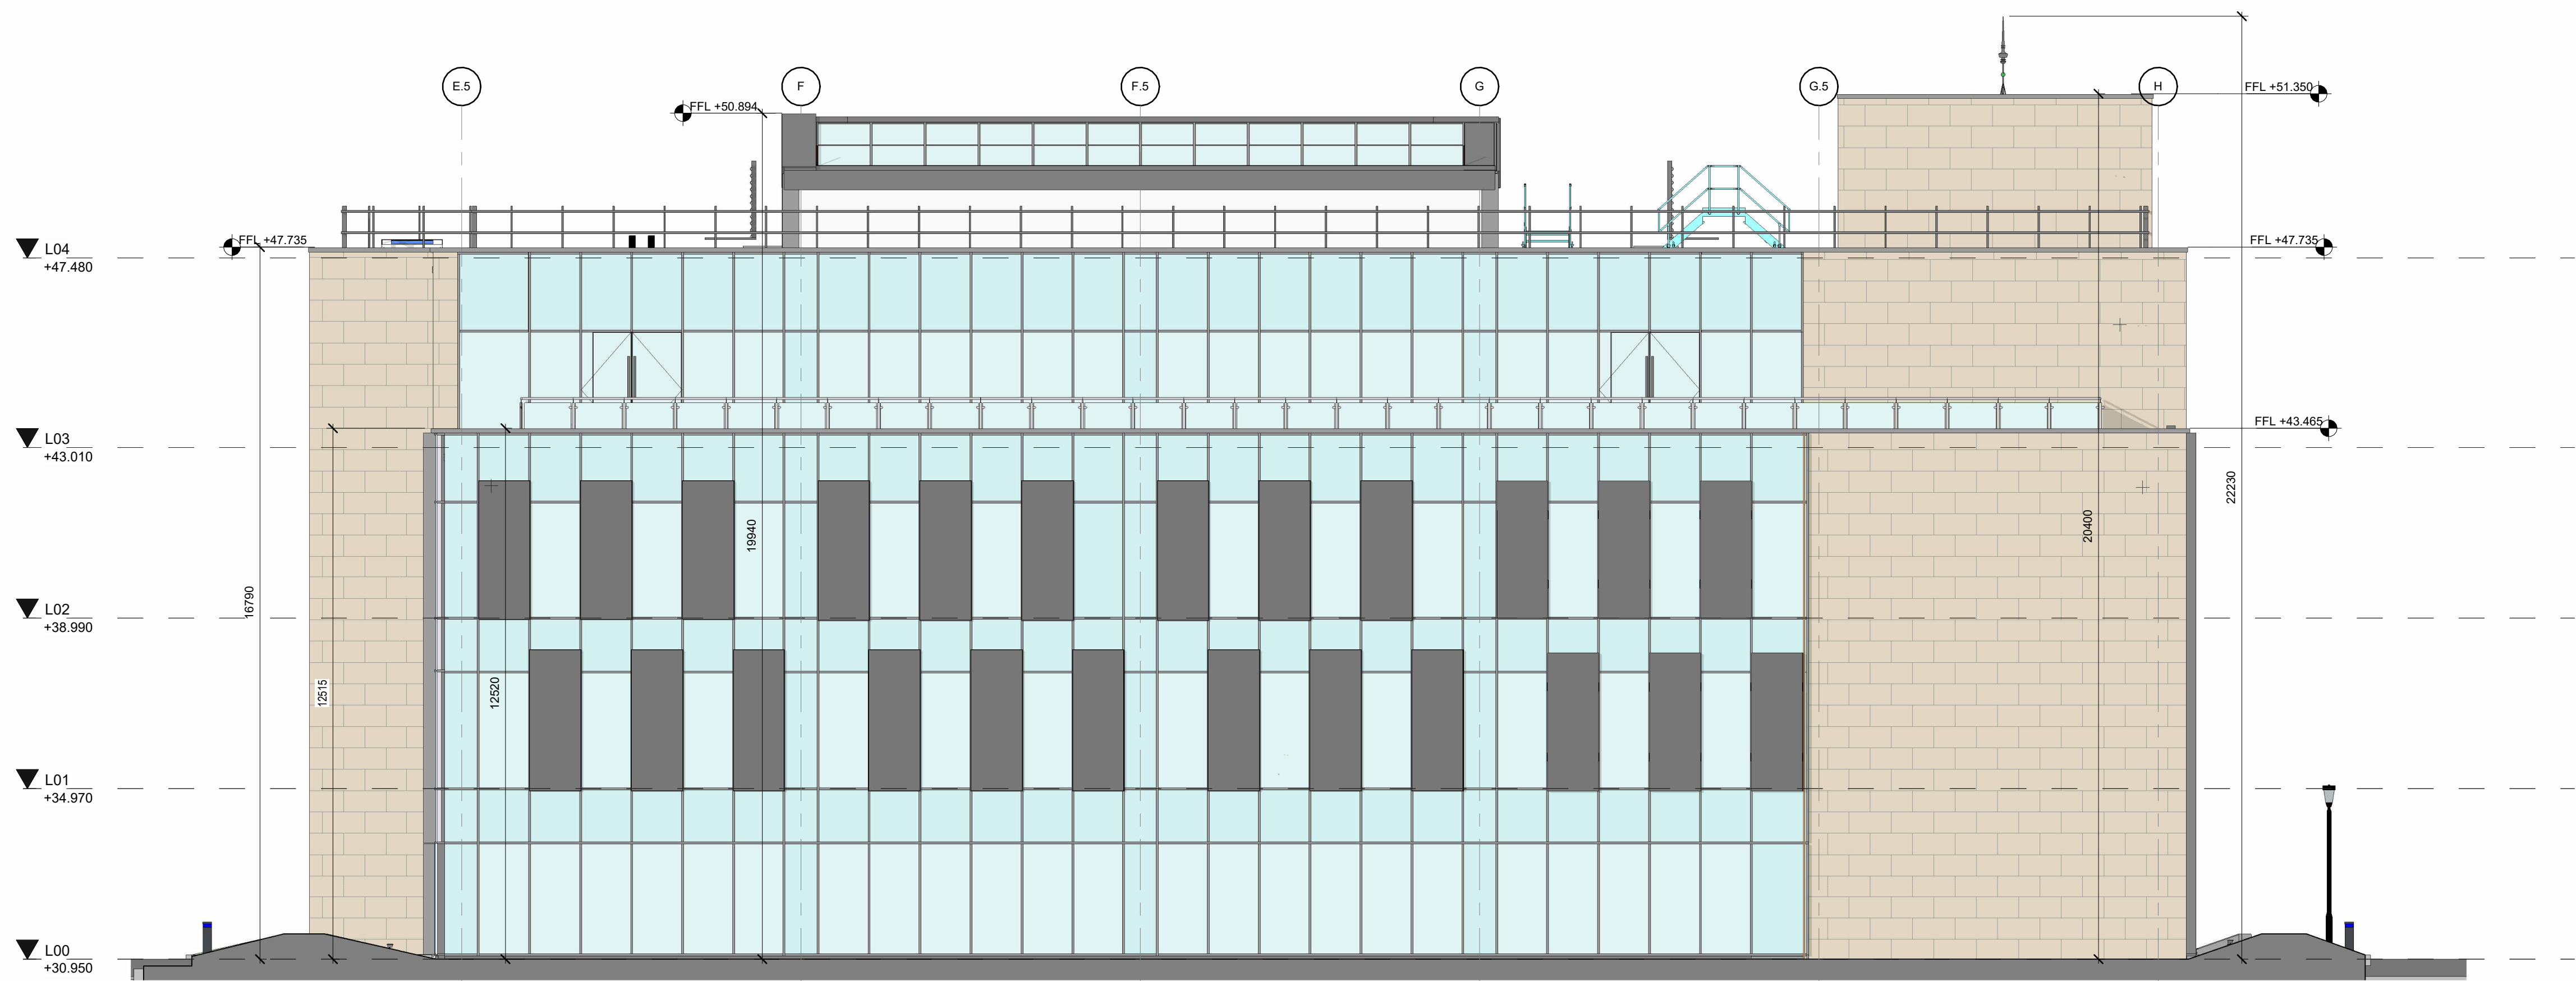

1 EXISTING SOUTH ELEVATION
1 : 100

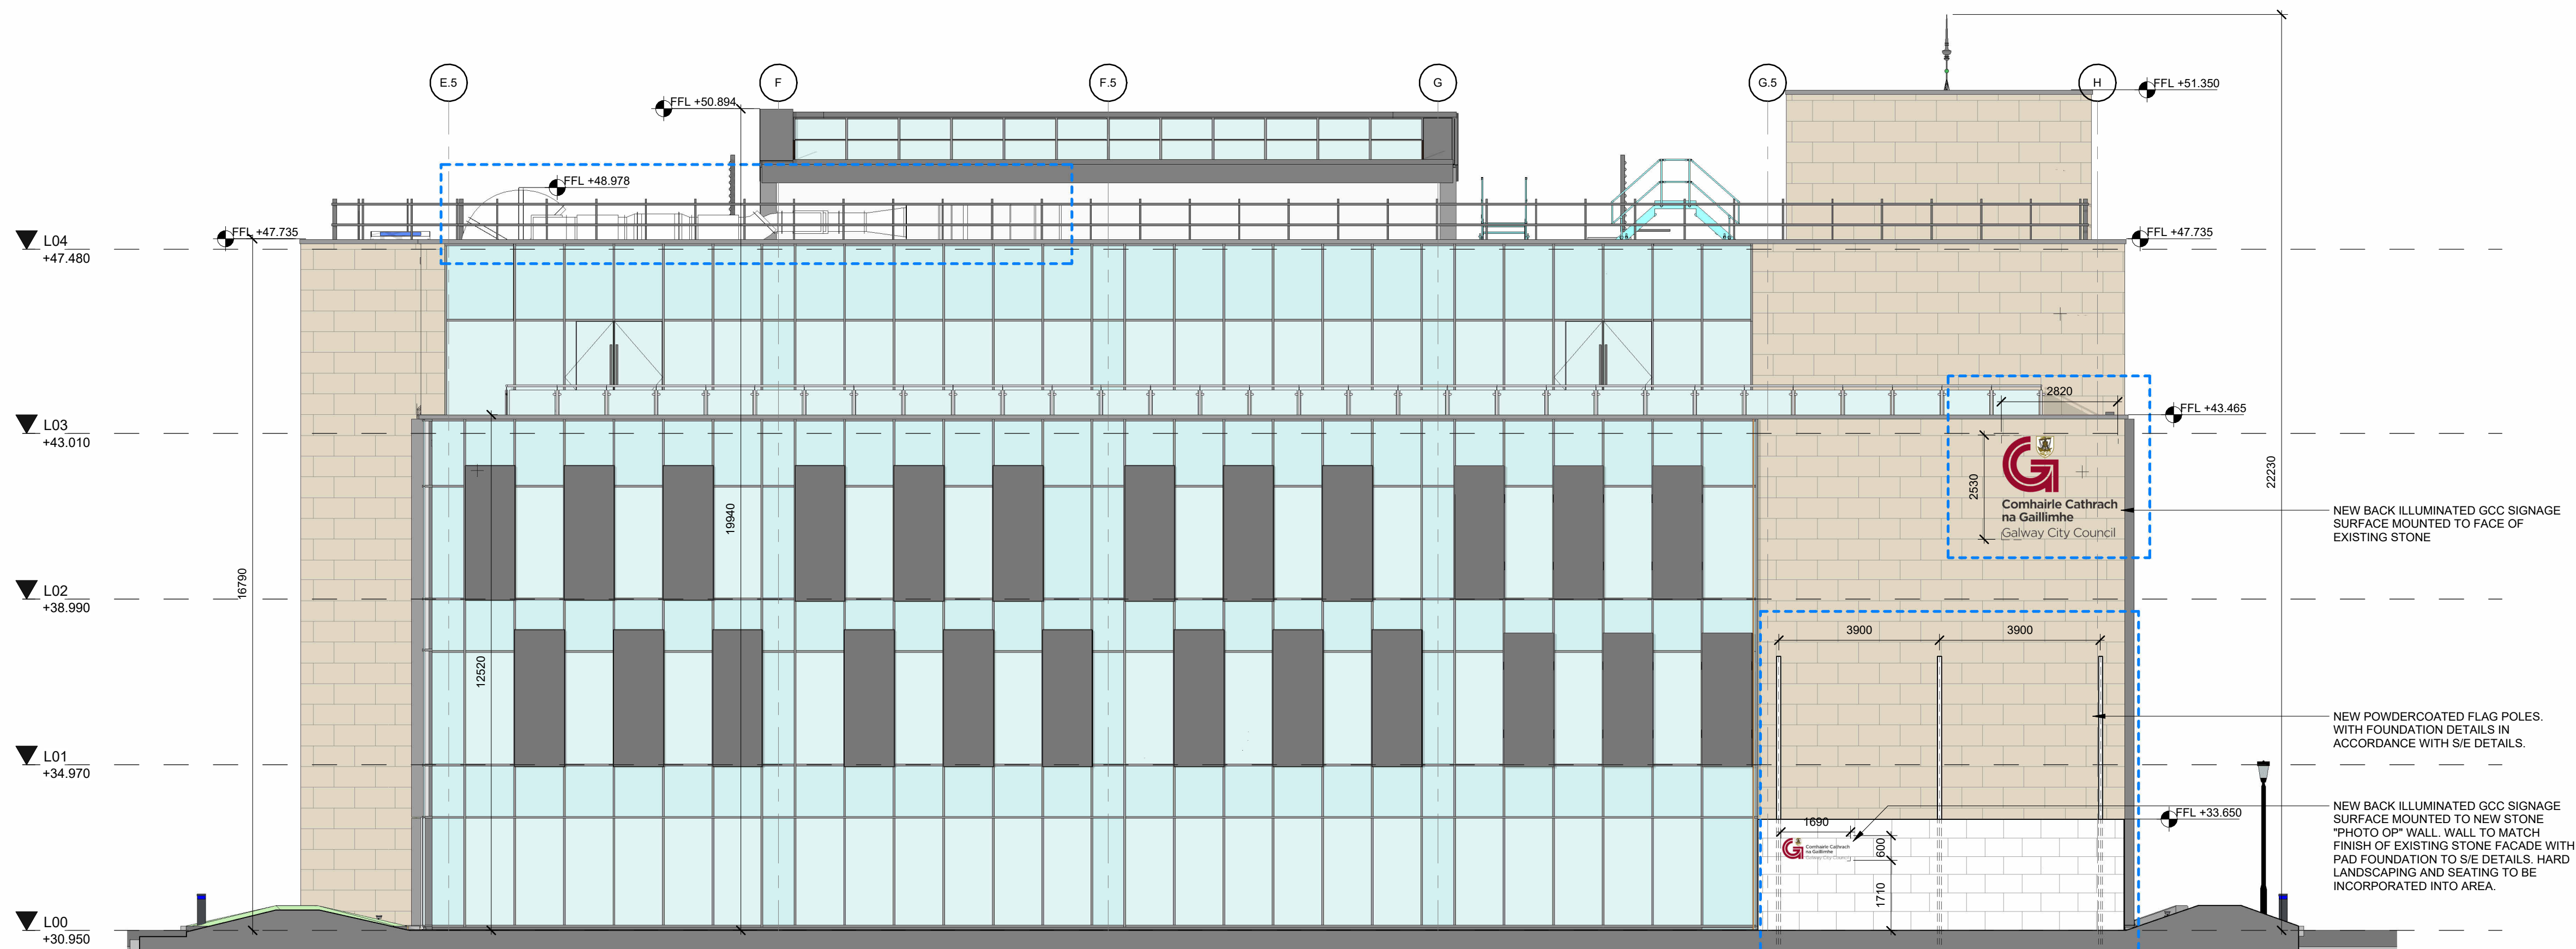

2 PROPOSED SOUTH ELEVATION
1 : 100

REV	DATE	DESCRIPTION	BOR	DL
P01	17/06/2025	ISSUED FOR PLANNING APPLICATION	BOR	DL

STATUS CODE DESCRIPTION
PLANNING APPLICATION

CLIENT
 Comhairle Cathrach na Gaillimhe
Galway City Council

PROJECT
GALWAY CITY COUNCIL FIT OUT

DRAWING
PLANNING
SOUTH ELEVATION - EXISTING & PROPOSED

PROJECT NUMBER 951176	DATE 11/06/2025
SCALE@ A1: 1 : 100	DRAWN/CHECKED: DL/ BOR

STATUS CODE: A1	DRAWING NUMBER GCC-HJL-BC-ZZ-DR-A-P2004	REVISION P01
--------------------	--	-----------------

Henry J Lyons

Architecture + Interiors henryjlyons.com	+353 1 888 3333 info@henryjlyons.com	51-54 Pearse Street Dublin D02 KA66
---	---	--