


1 EXISTING SOUTH ELEVATION IN CONTEXT
1 : 250

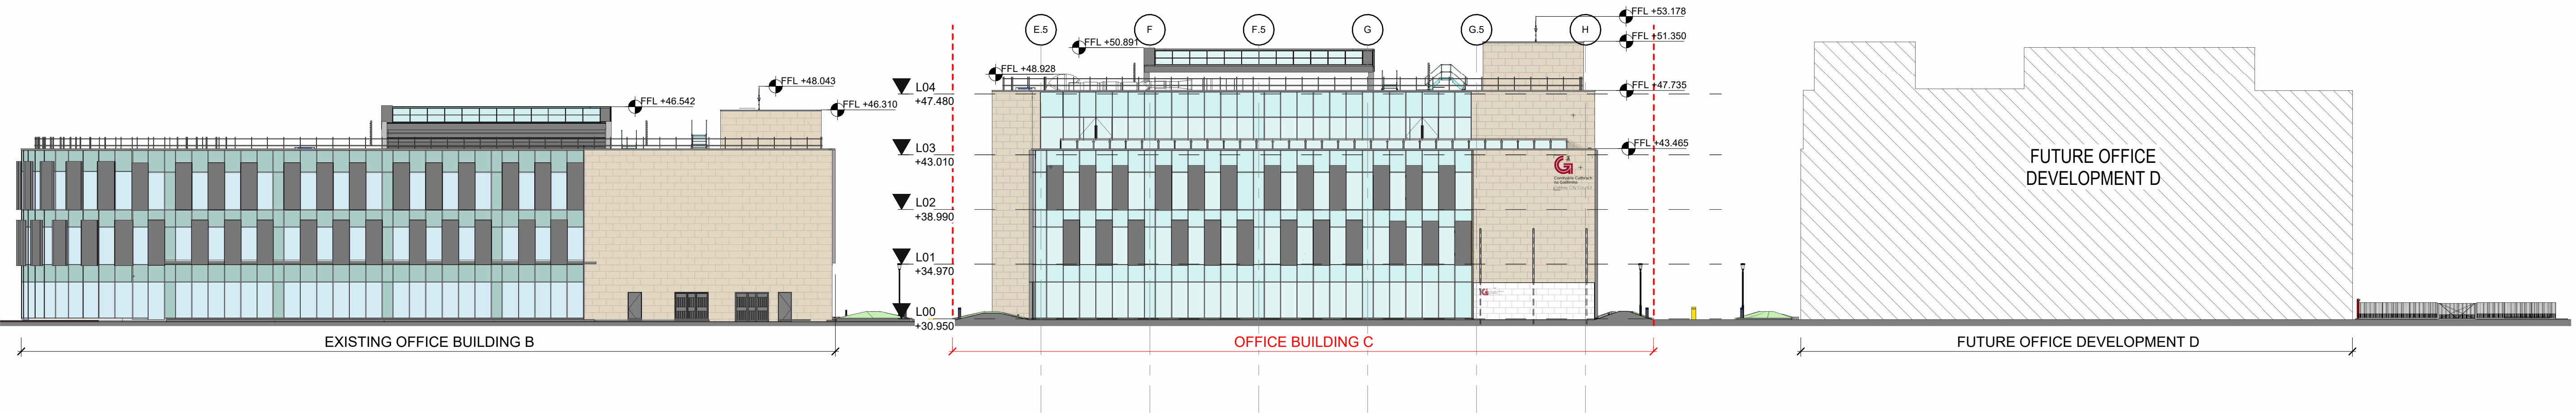

2 PROPOSED SOUTH ELEVATION IN CONTEXT
1 : 250

P01	17/06/2025	ISSUED FOR PLANNING APPLICATION	BOR	DL
REV	DATE	DESCRIPTION	CKH	DRN

STATUS CODE: DESCRIPTION
PLANNING APPLICATION

CLIENT
 Comhairle Cathrach na Gaillimhe
Galway City Council

PROJECT
GALWAY CITY COUNCIL FIT OUT

DRAWING
PLANNING
SOUTH ELEVATION IN CONTEXT

PROJECT NUMBER 951176	DATE 11/06/2025
SCALE@ A1: 1 : 250	DRAWN/CHECKED: DL/ BOR

STATUS CODE:	DRAWING NUMBER	REVISION
A1	GCC-HJL-ZZ-ZZ-DR-A-P2005	P01

Henry J Lyons