


1 EXISTING NORTH ELEVATION IN CONTEXT
1 : 250

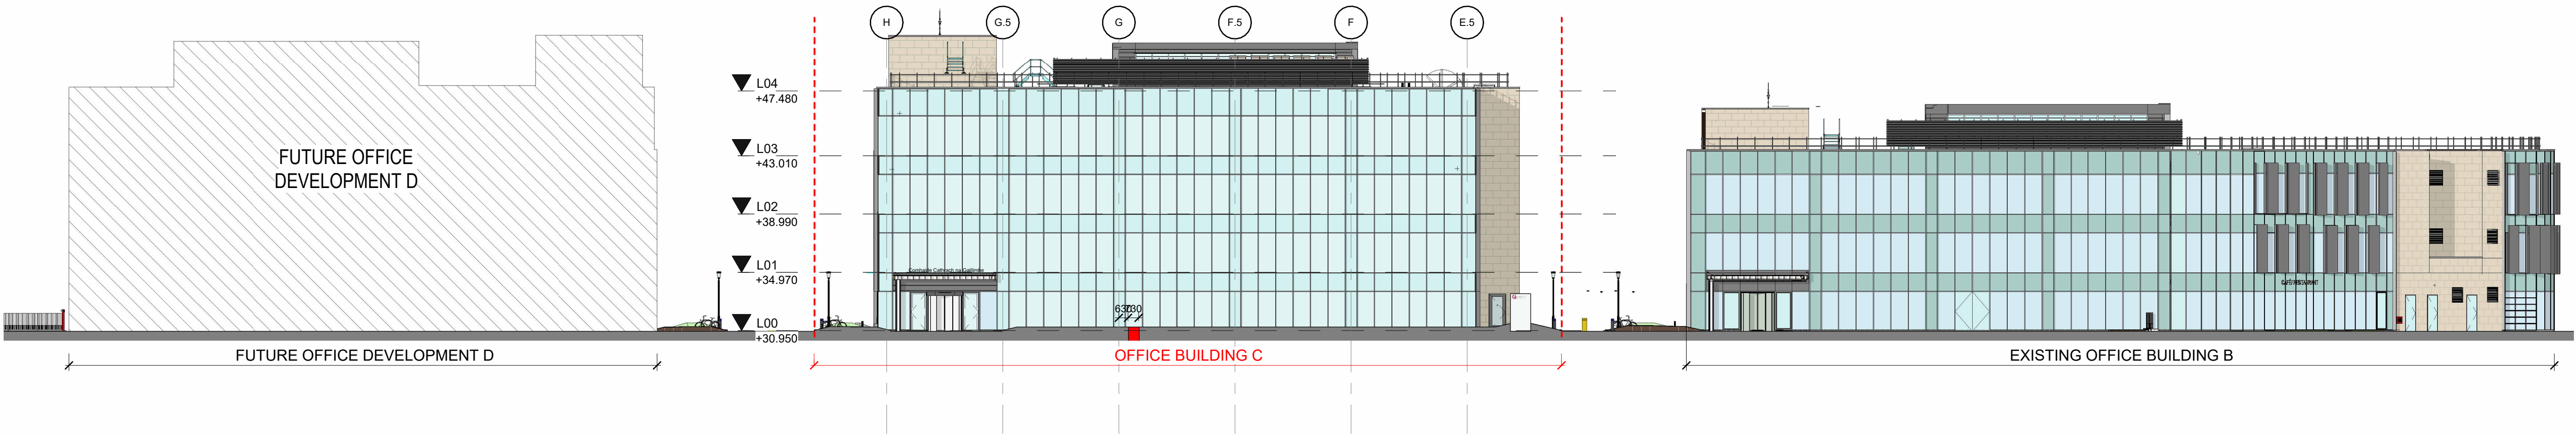

2 PROPOSED NORTH ELEVATION IN CONTEXT
1 : 250

P01	17/06/2025	ISSUED FOR PLANNING APPLICATION	BOR	DL
REV	DATE	DESCRIPTION	CKH	DRN

STATUS CODE DESCRIPTION
PLANNING APPLICATION

CLIENT
 Comhairle Cathrach na Gaillimhe
Galway City Council

PROJECT
GALWAY CITY COUNCIL FIT OUT

DRAWING
PLANNING
NORTH ELEVATION IN CONTEXT

PROJECT NUMBER 951176	DATE 11/06/2025
SCALE@ A1: 1 : 250	DRAWN/CHECKED: DL/ BOR

STATUS CODE:	DRAWING NUMBER	REVISION
A1	GCC-HJL-ZZ-DR-A-P2006	P01