


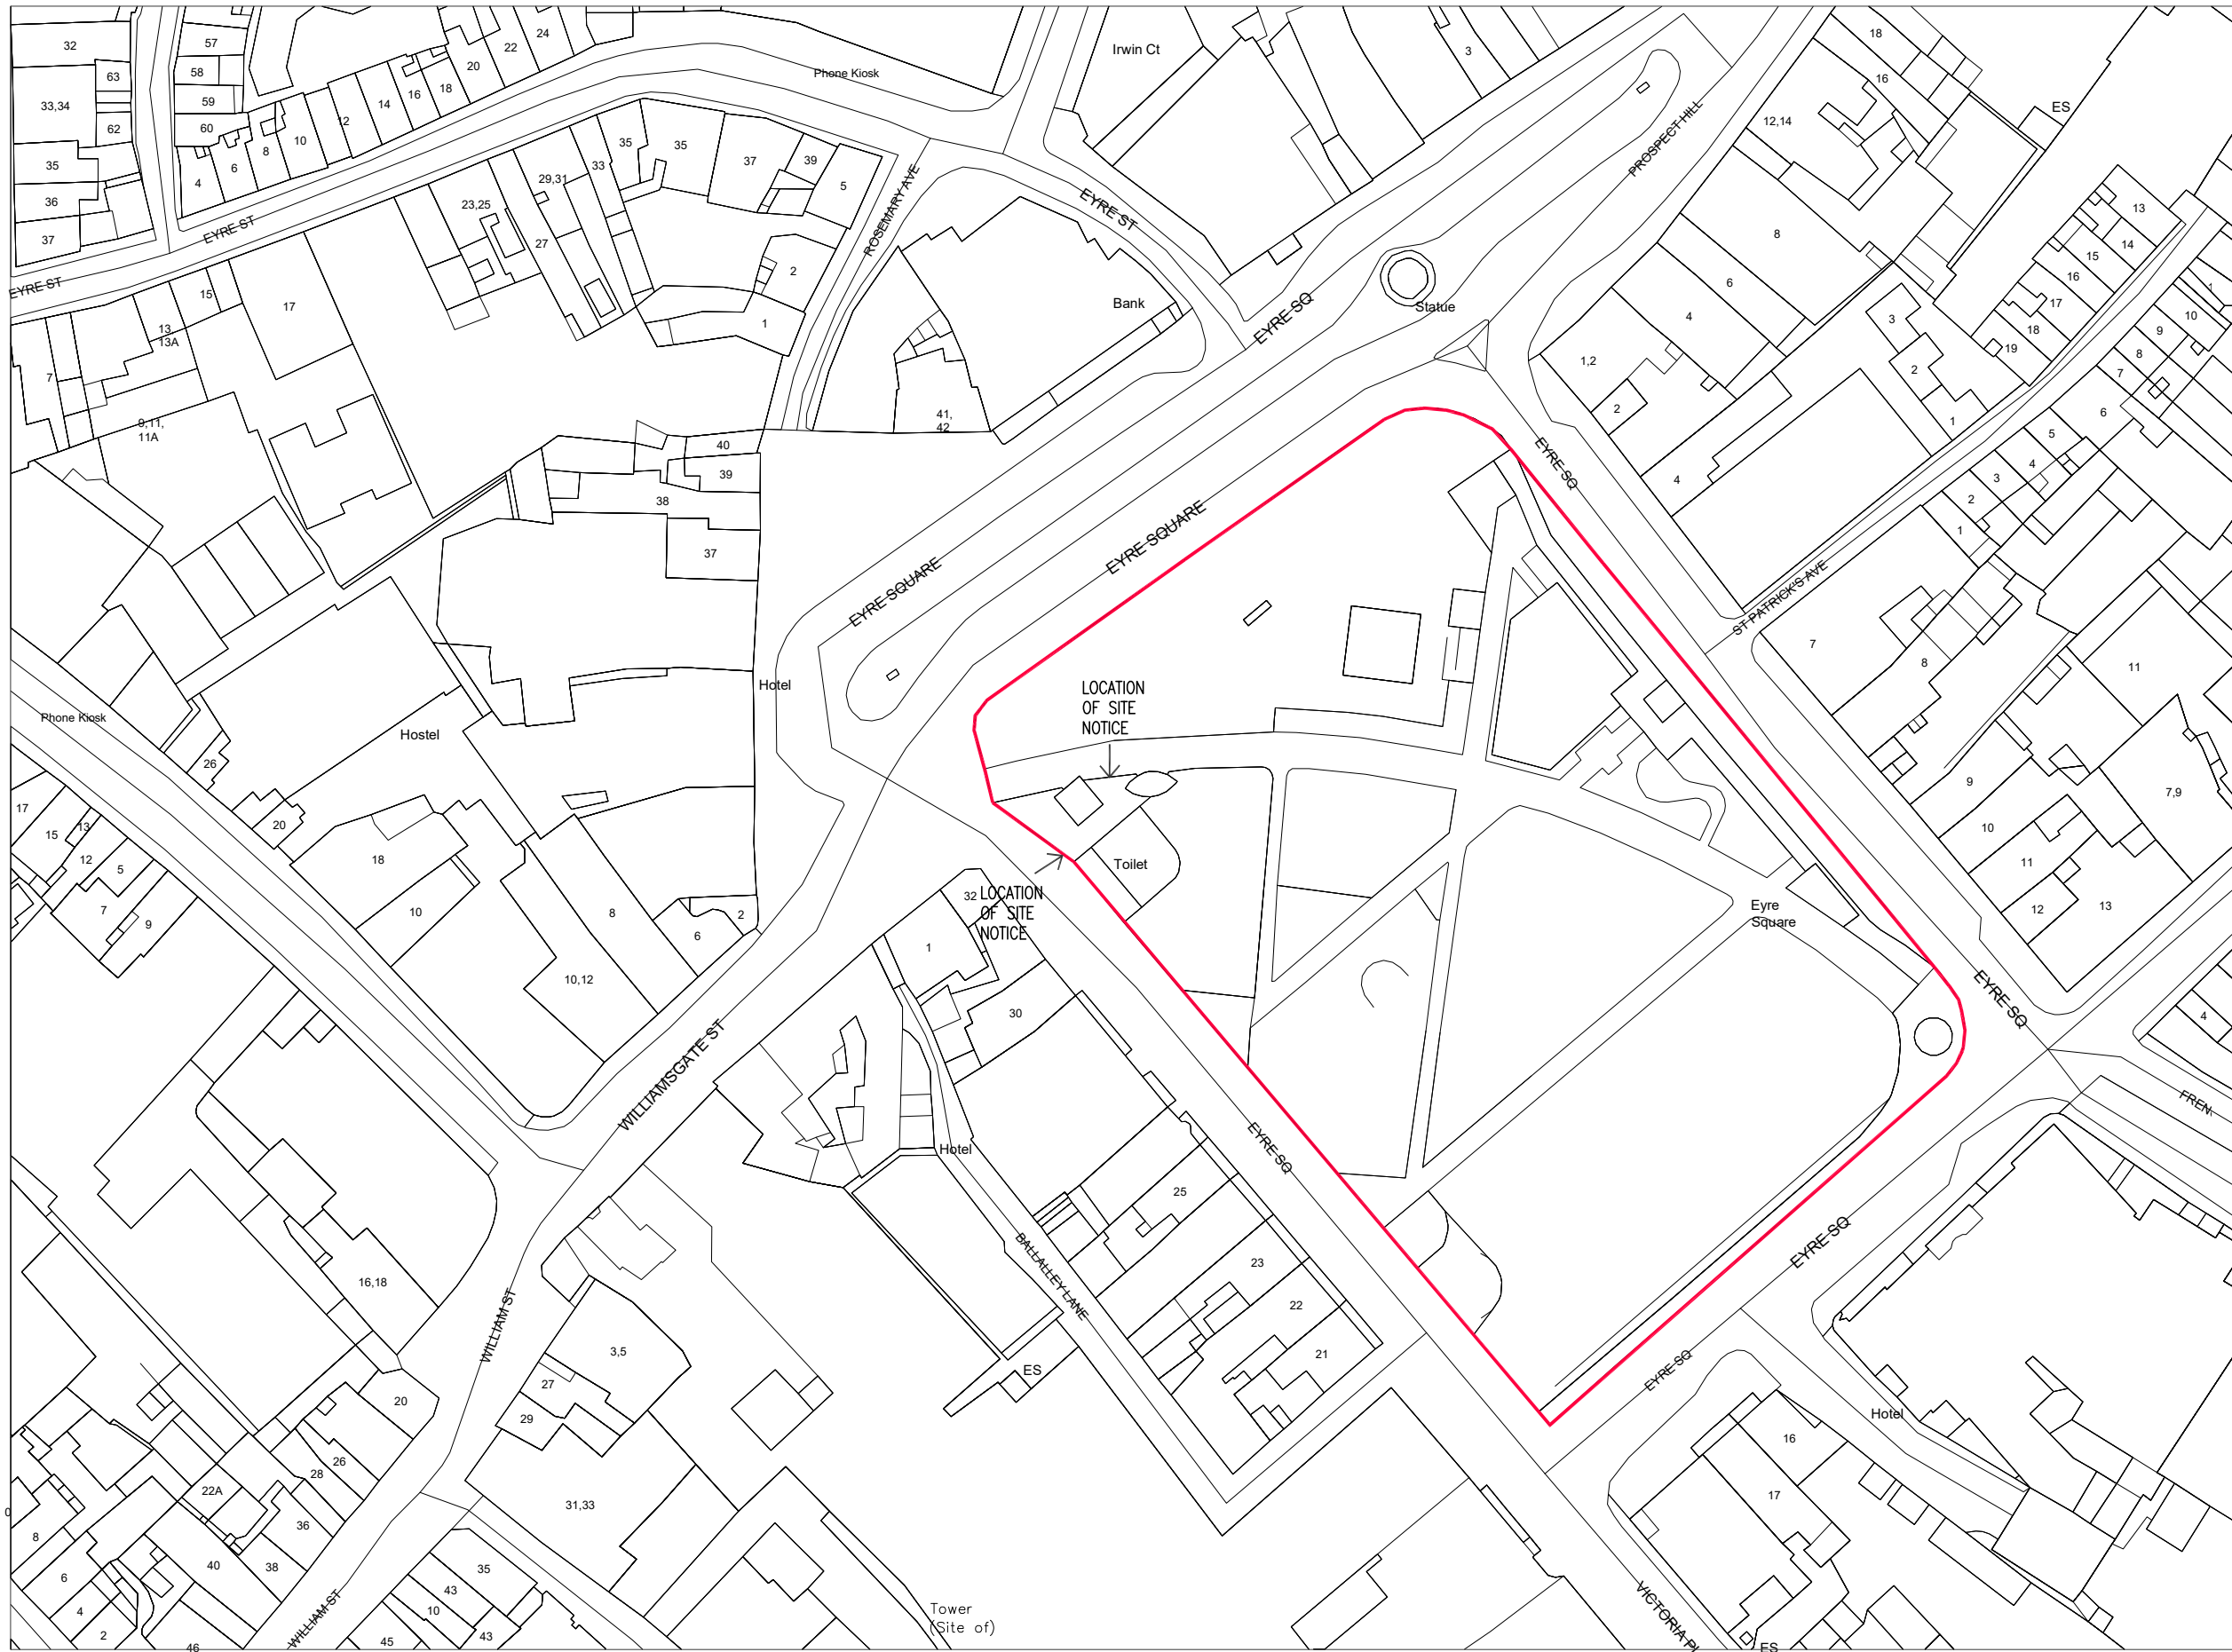


SITE LOCATION PLAN
SCALE 1:1000 @ A1

Centre Point Coordinates:
X,Y= 529969.273,725416.7772

Map Series | Map Sheets
1:1,000 | 3408-08
1:1,000 | 3408-03




SITE MODEL PHOTOGRAPH

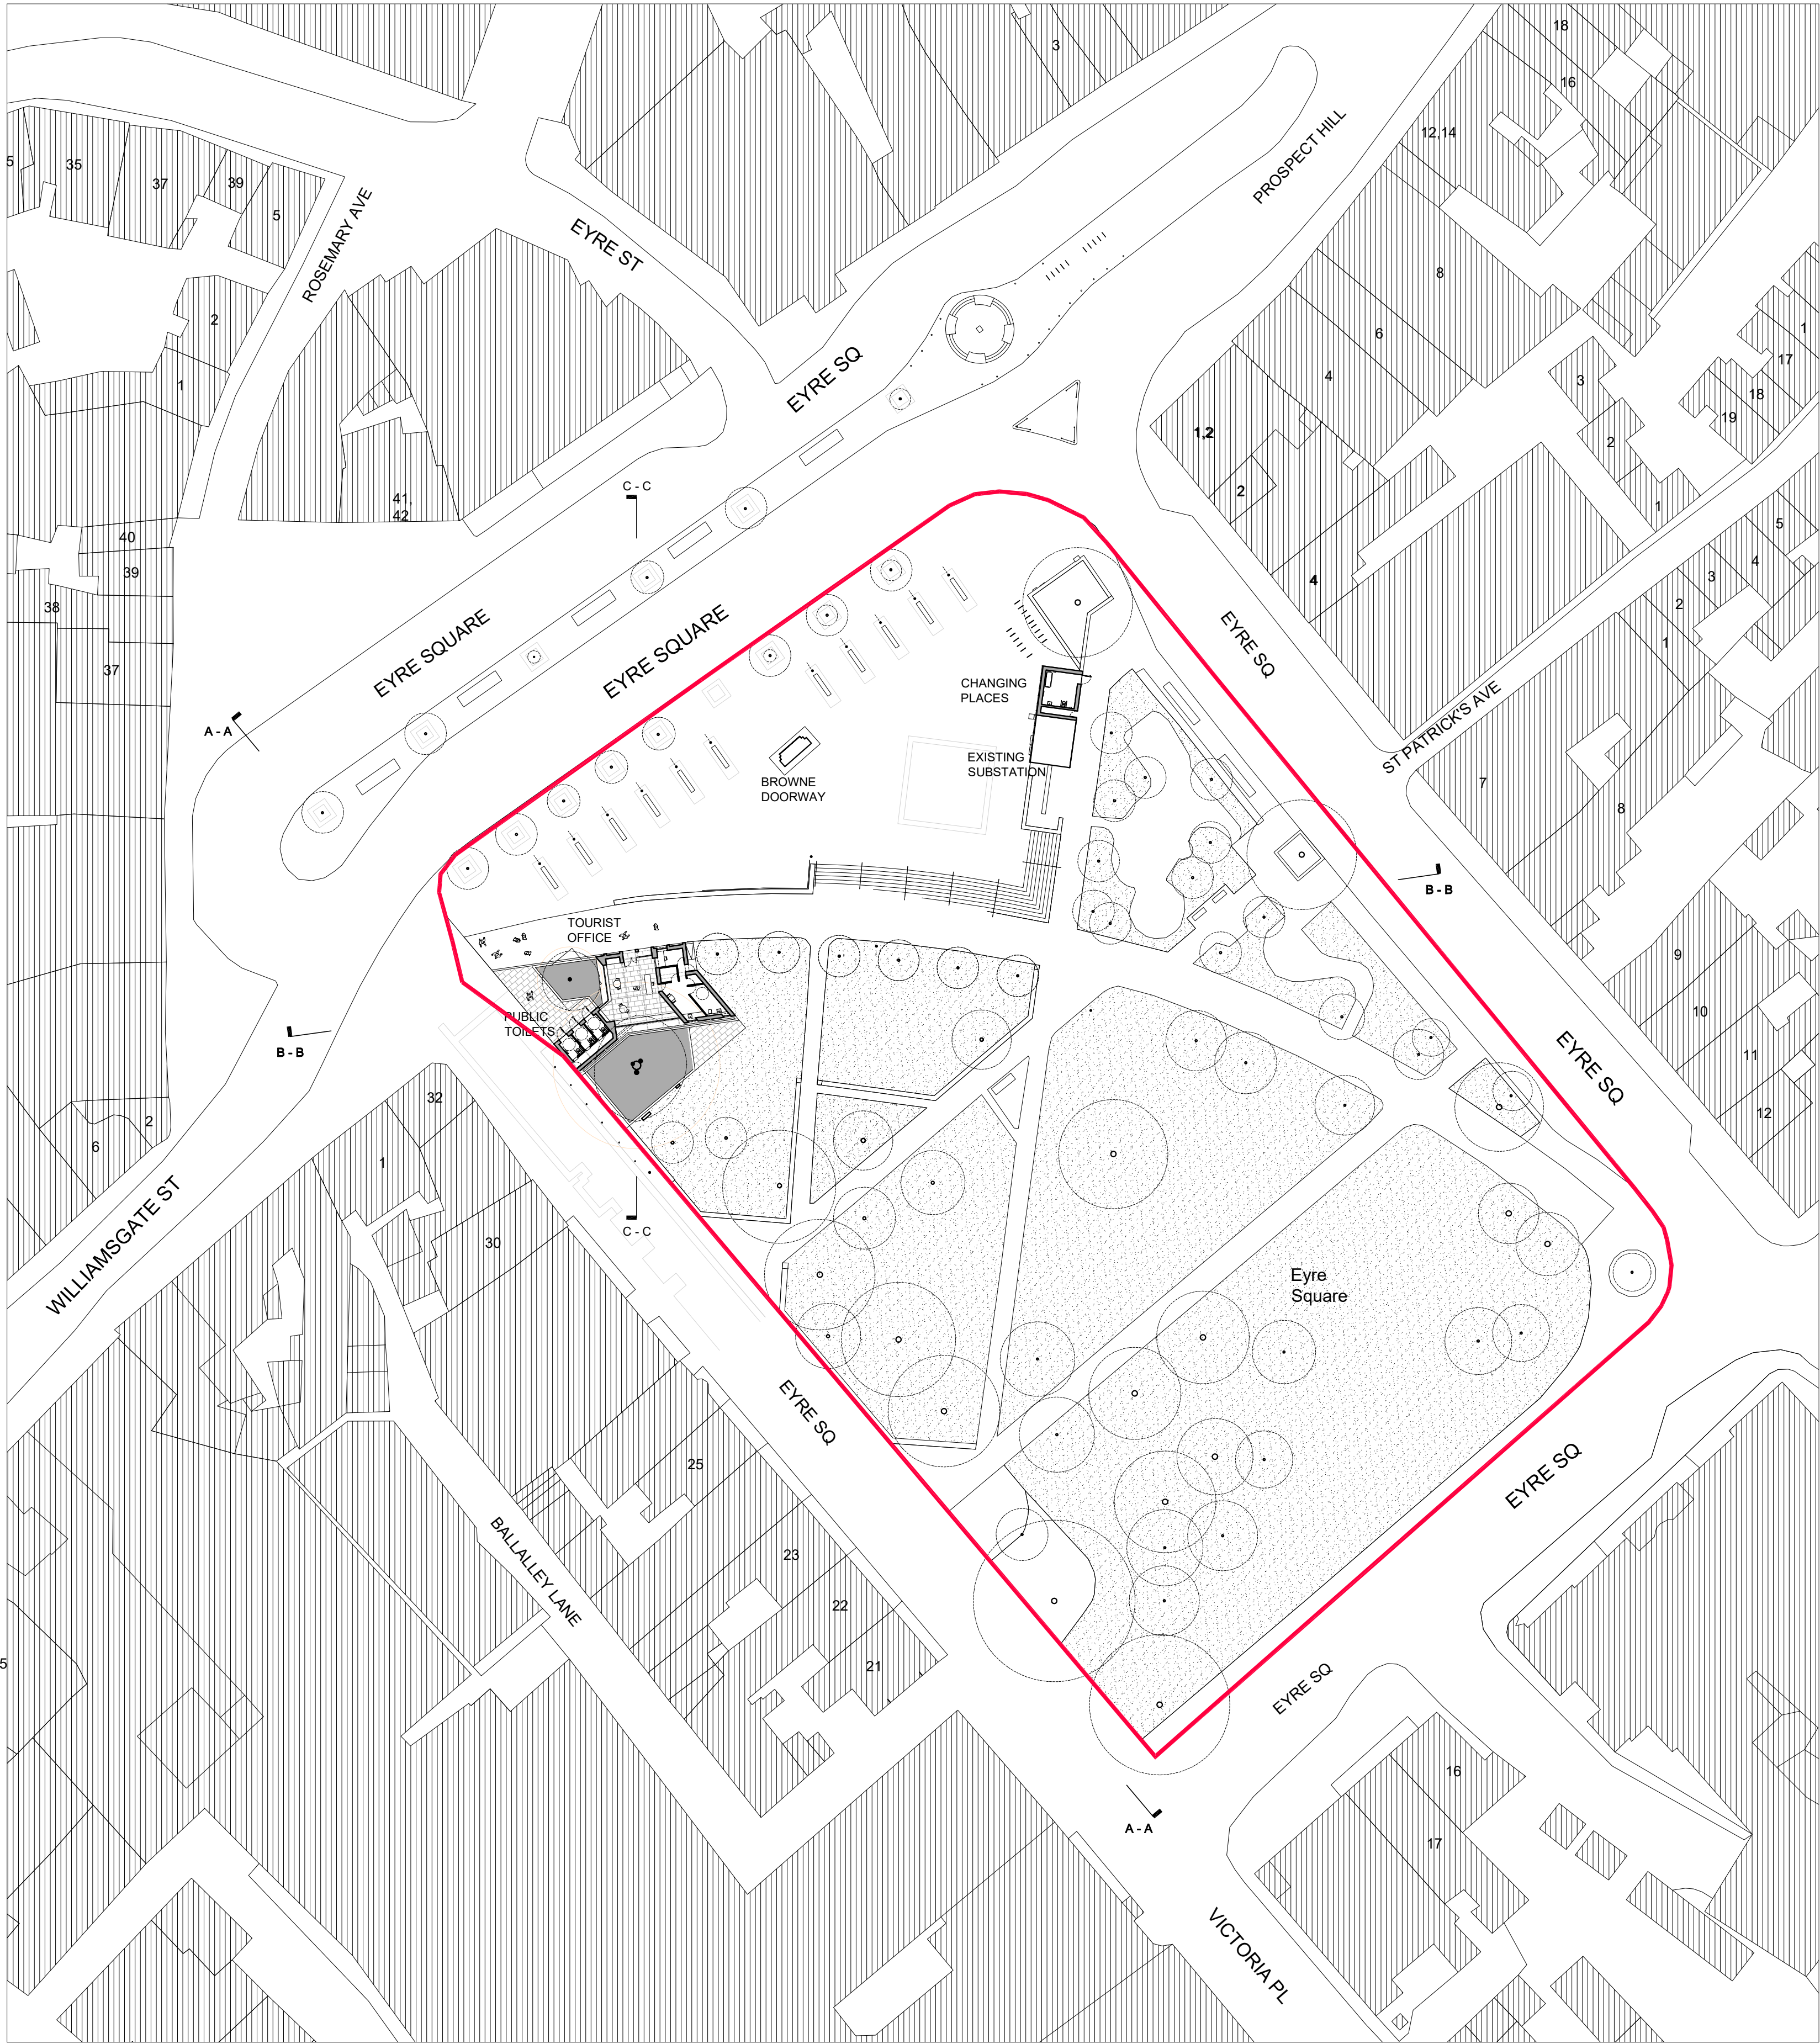


PROPOSED SITE PLAN
SCALE 1:500 @ A1



PROPOSED PLAN
SCALE 1:200 @ A1

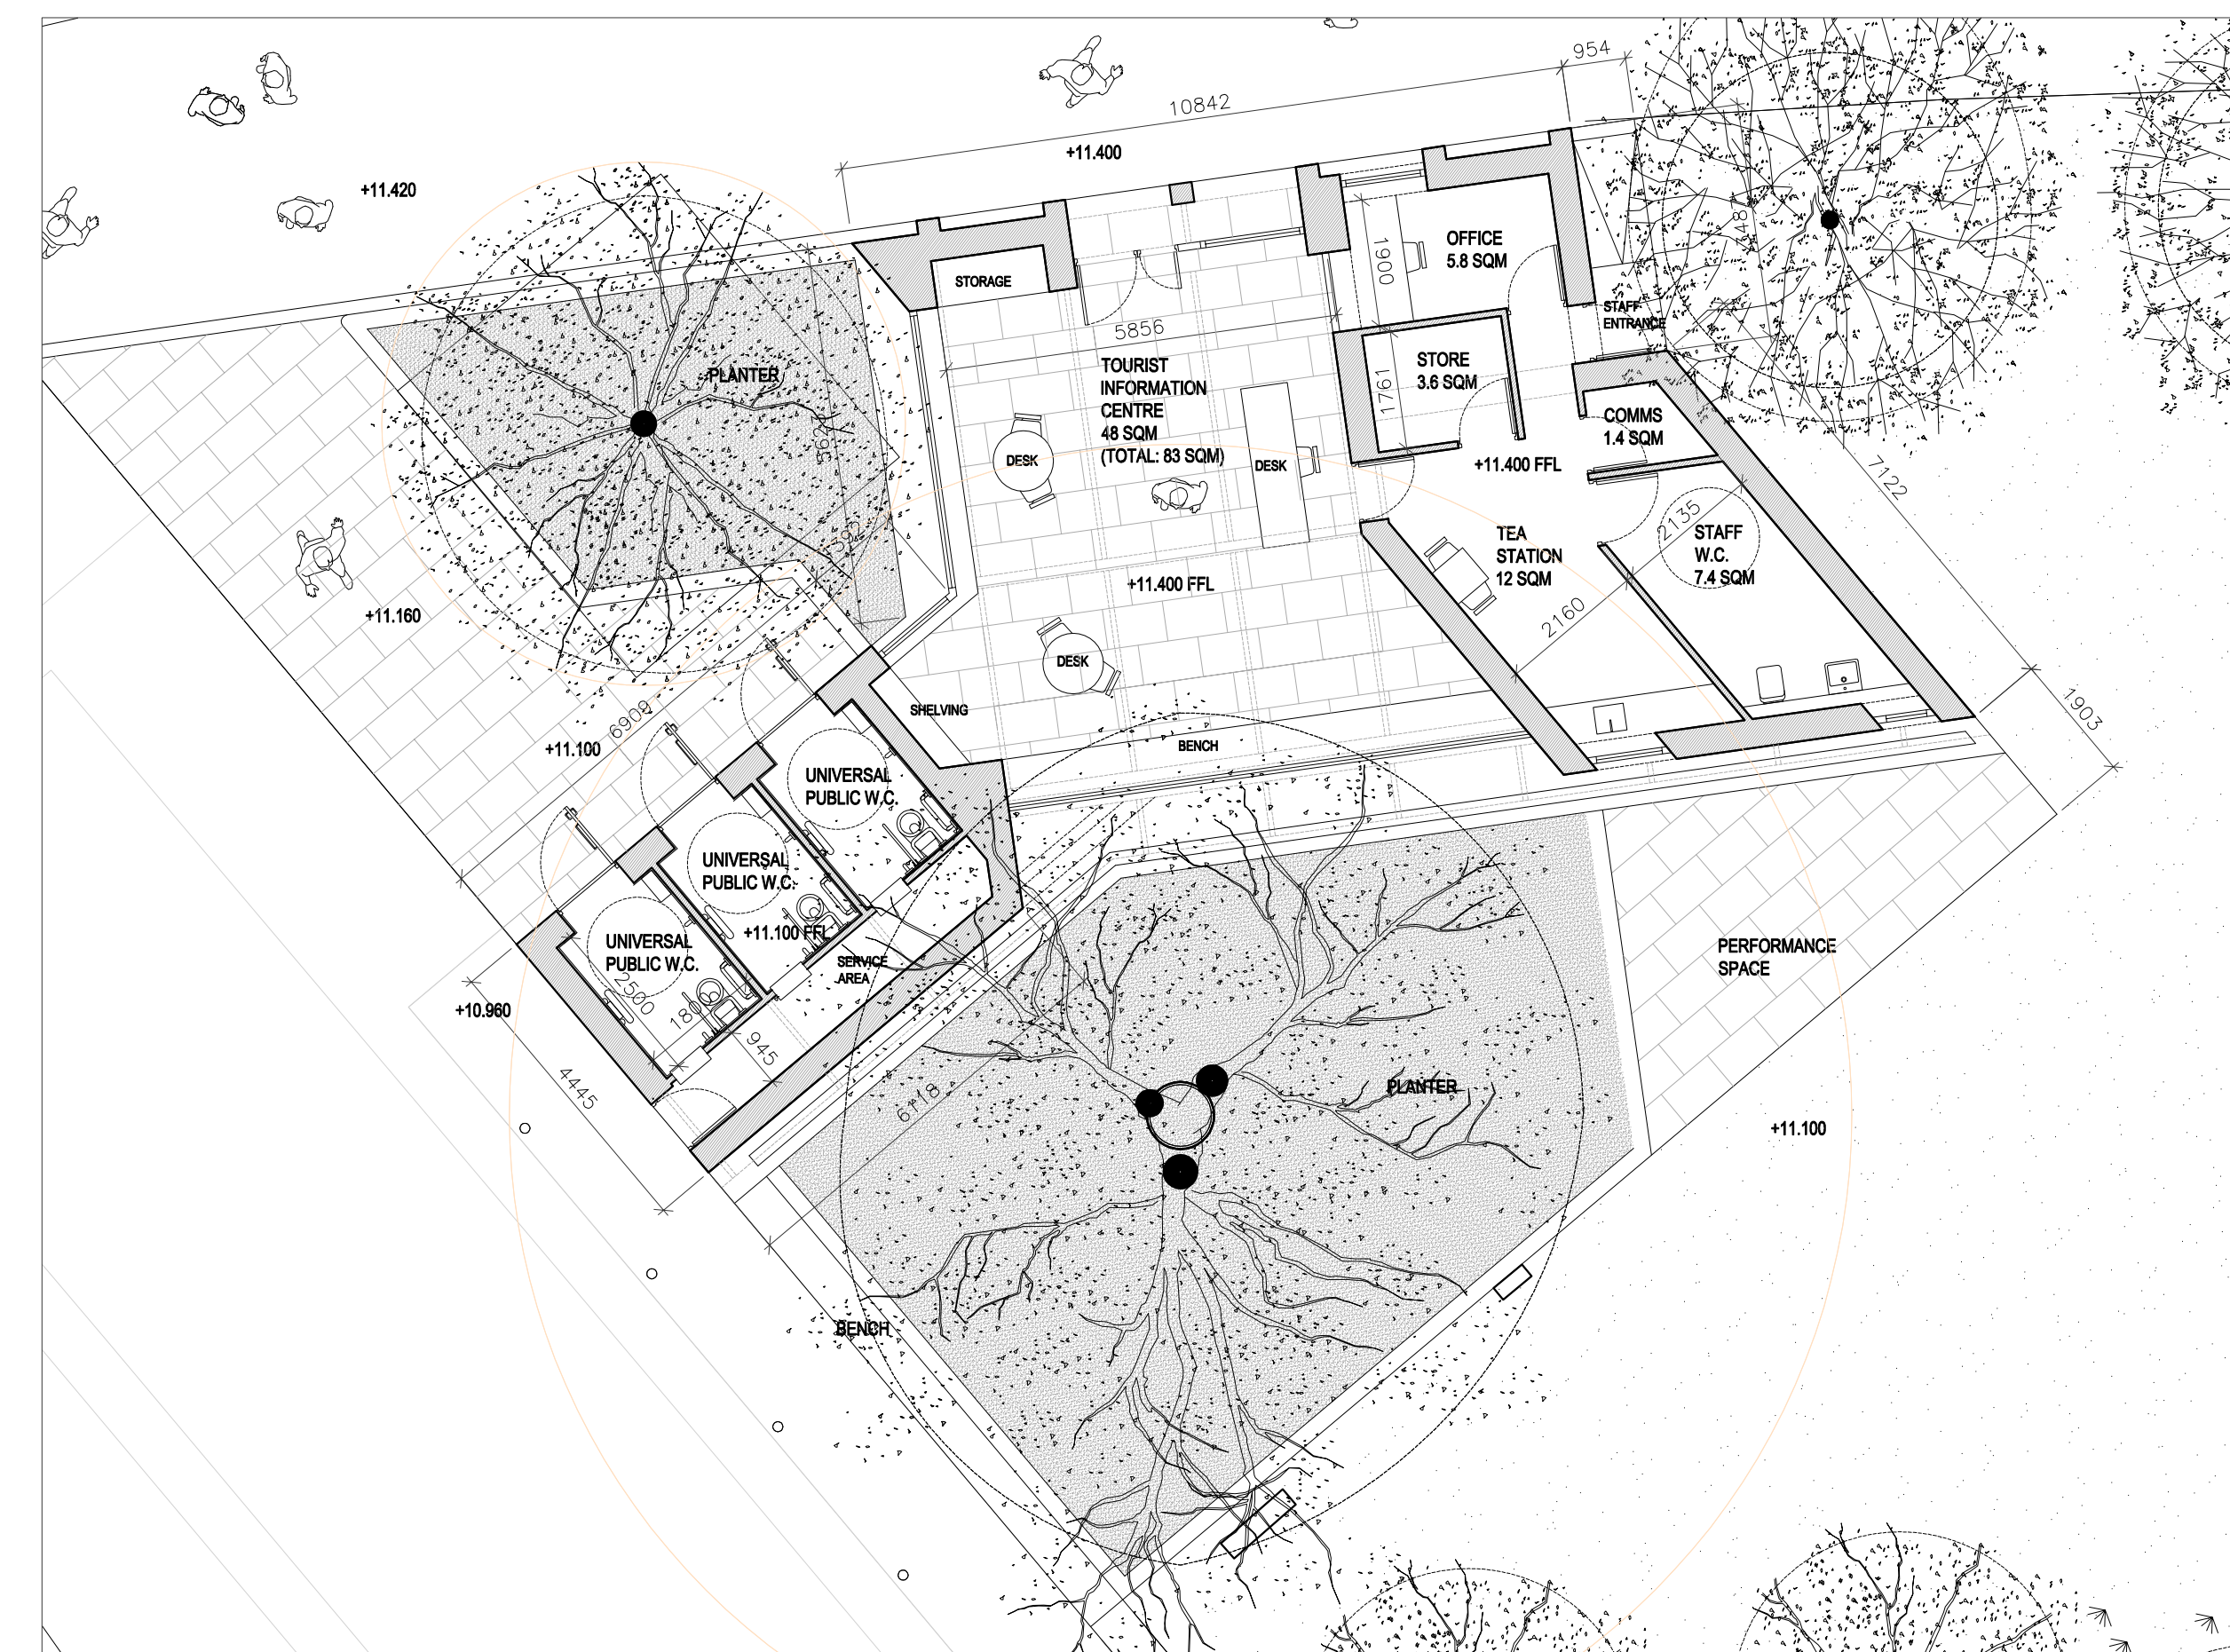


PROPOSED GROUND PLAN
SCALE 1:100 @ A1

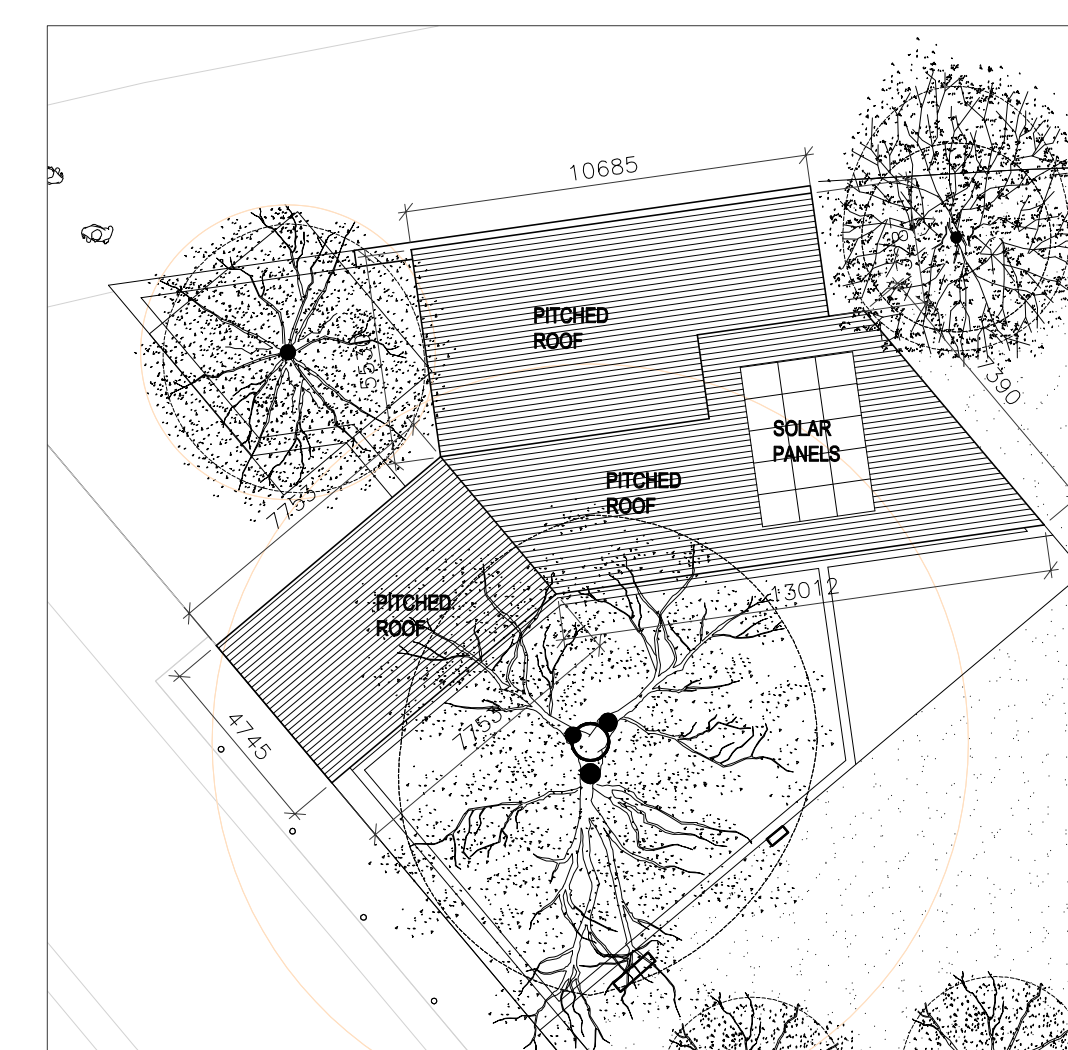

PROPOSED ROOF PLAN
SCALE 1:200 @ A1



SITE MODEL PHOTOGRAPH

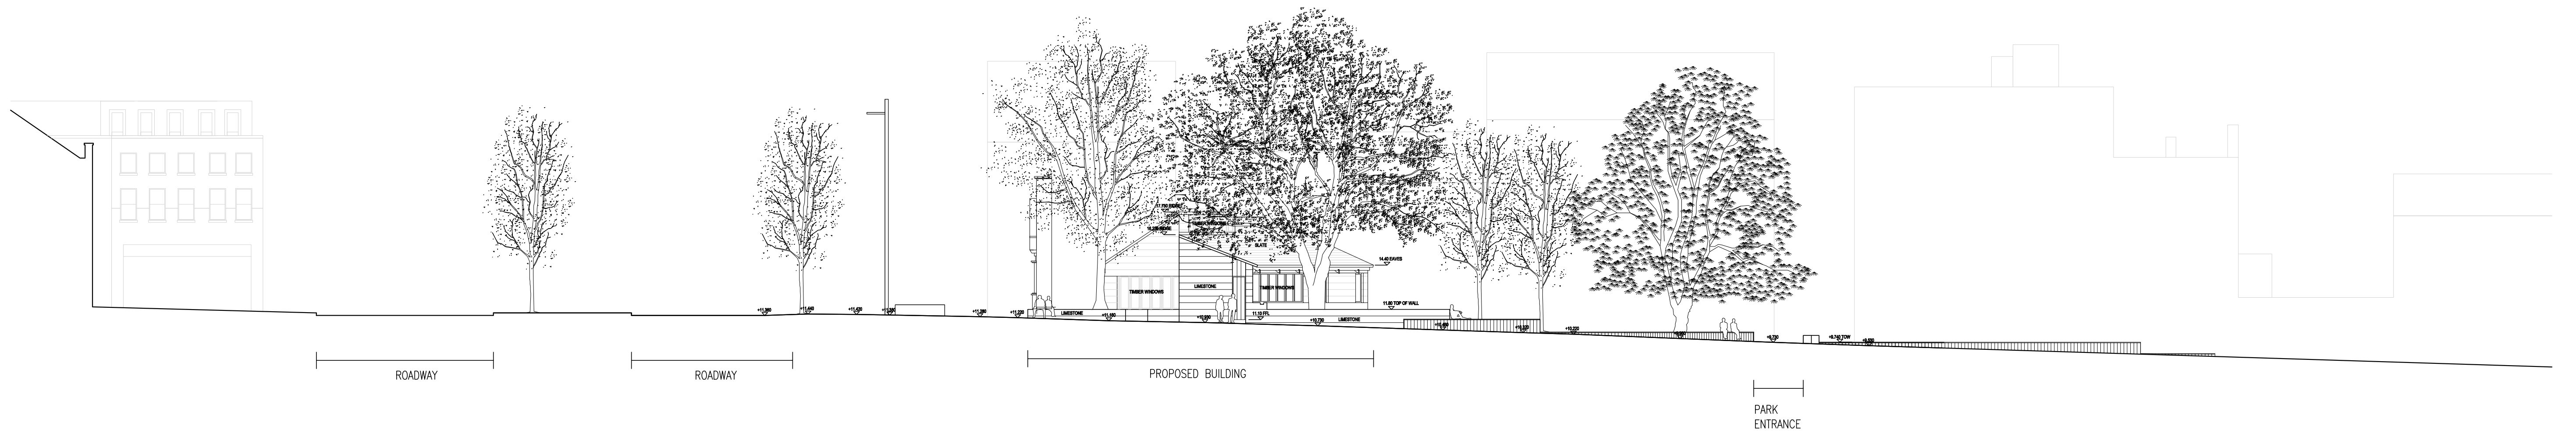


CONTEXT SECTION A-A
SCALE 1:200 @ A1




CONTEXT SECTION B-B
SCALE 1:200 @ A1




CONTEXT SECTION C-C
SCALE 1:200 @ A1

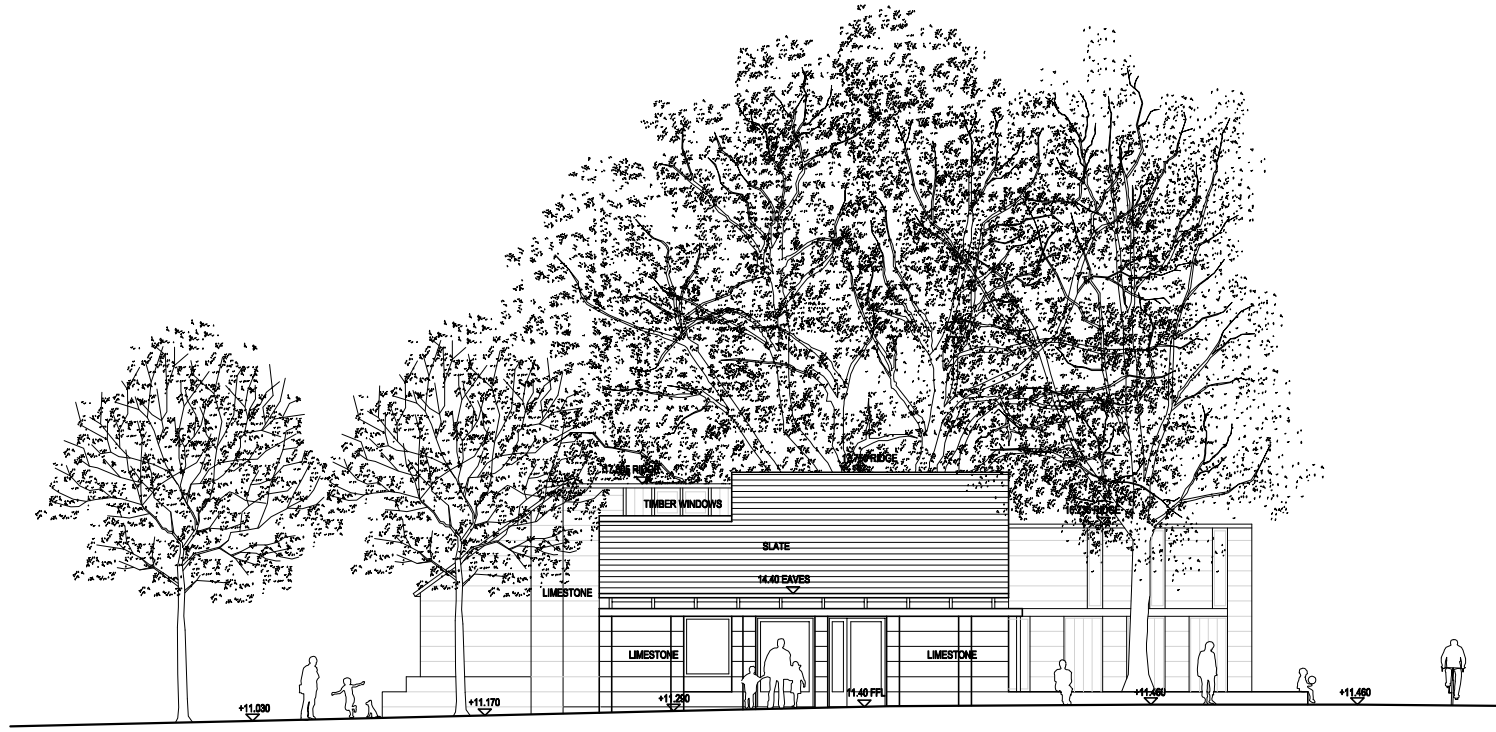


NORTH ELEVATION
SCALE 1:200 @ A1

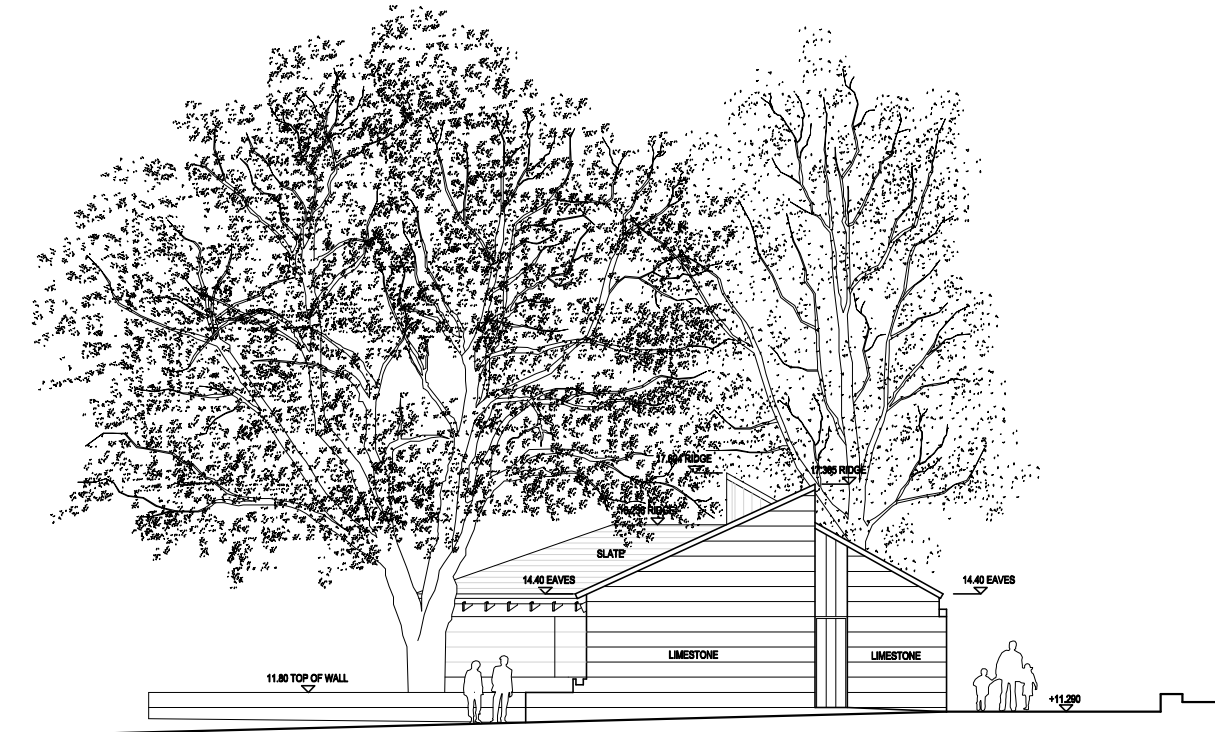

EAST ELEVATION
SCALE 1:200 @ A1

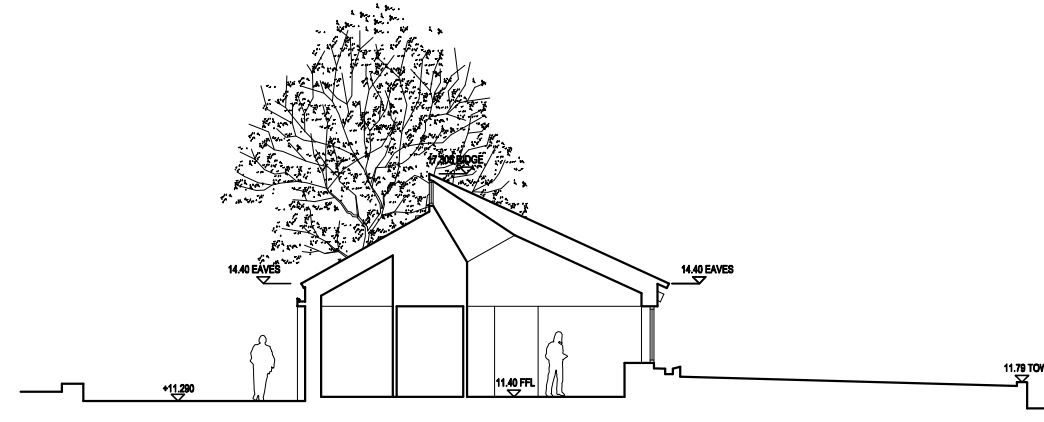


CROSS SECTION A-A
SCALE 1:200 @ A1

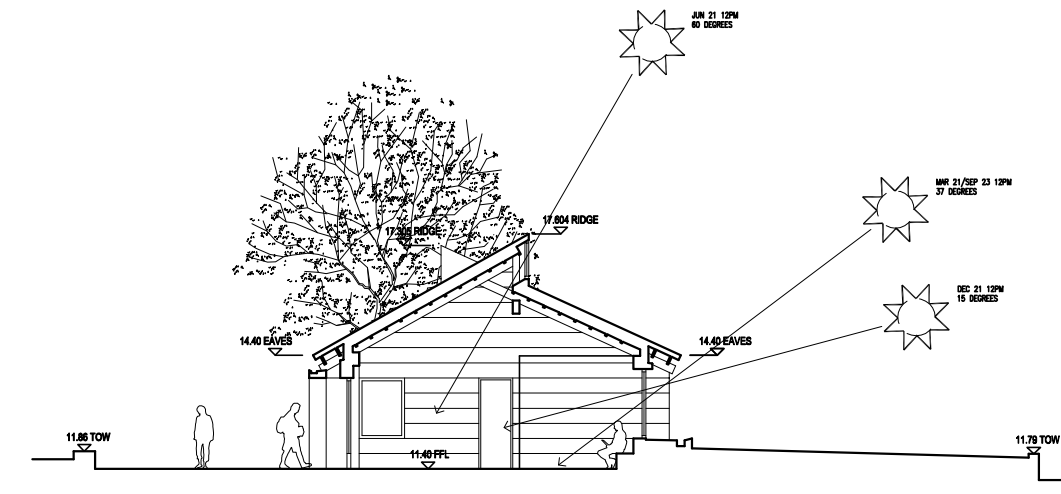

CROSS SECTION B-B
SCALE 1:200 @ A1



SOUTH ELEVATION
SCALE 1:200 @ A1

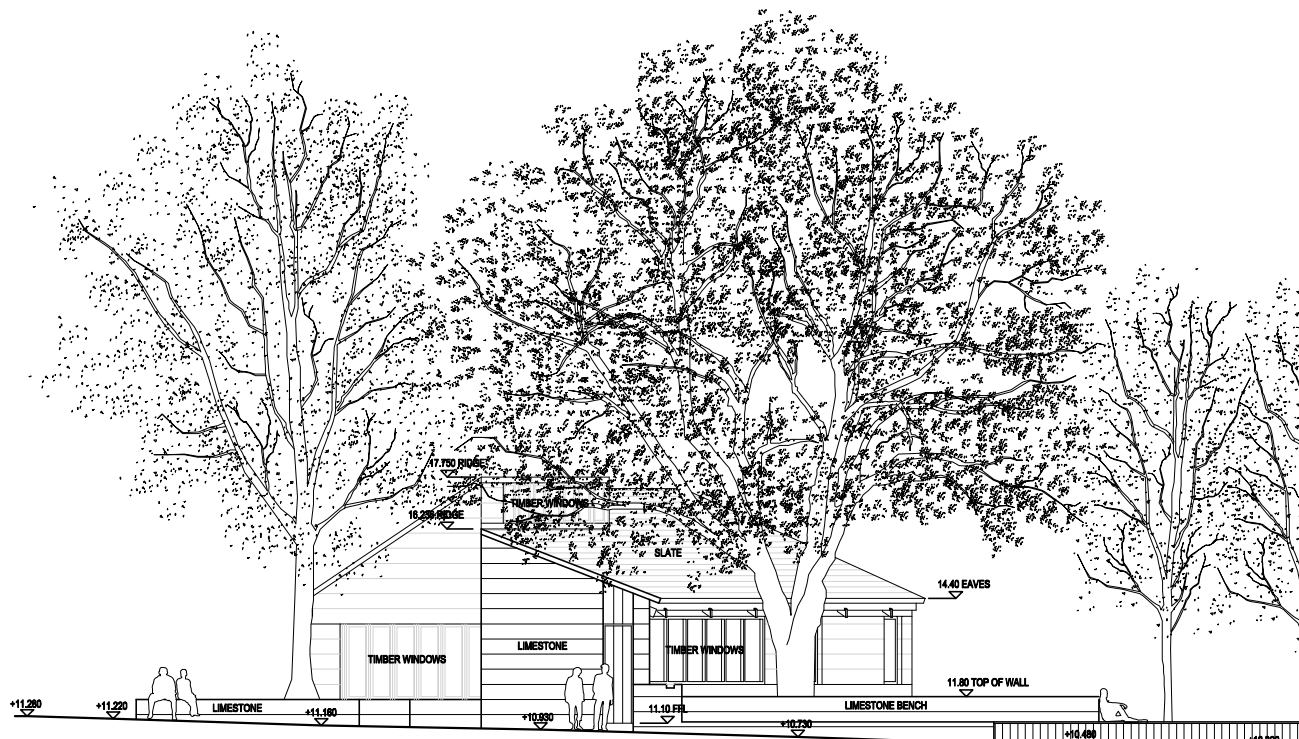


WEST ELEVATION
SCALE 1:200 @ A1




CROSS SECTION C-C
SCALE 1:200 @ A1



LONG SECTION D-D
SCALE 1:200 @ A1

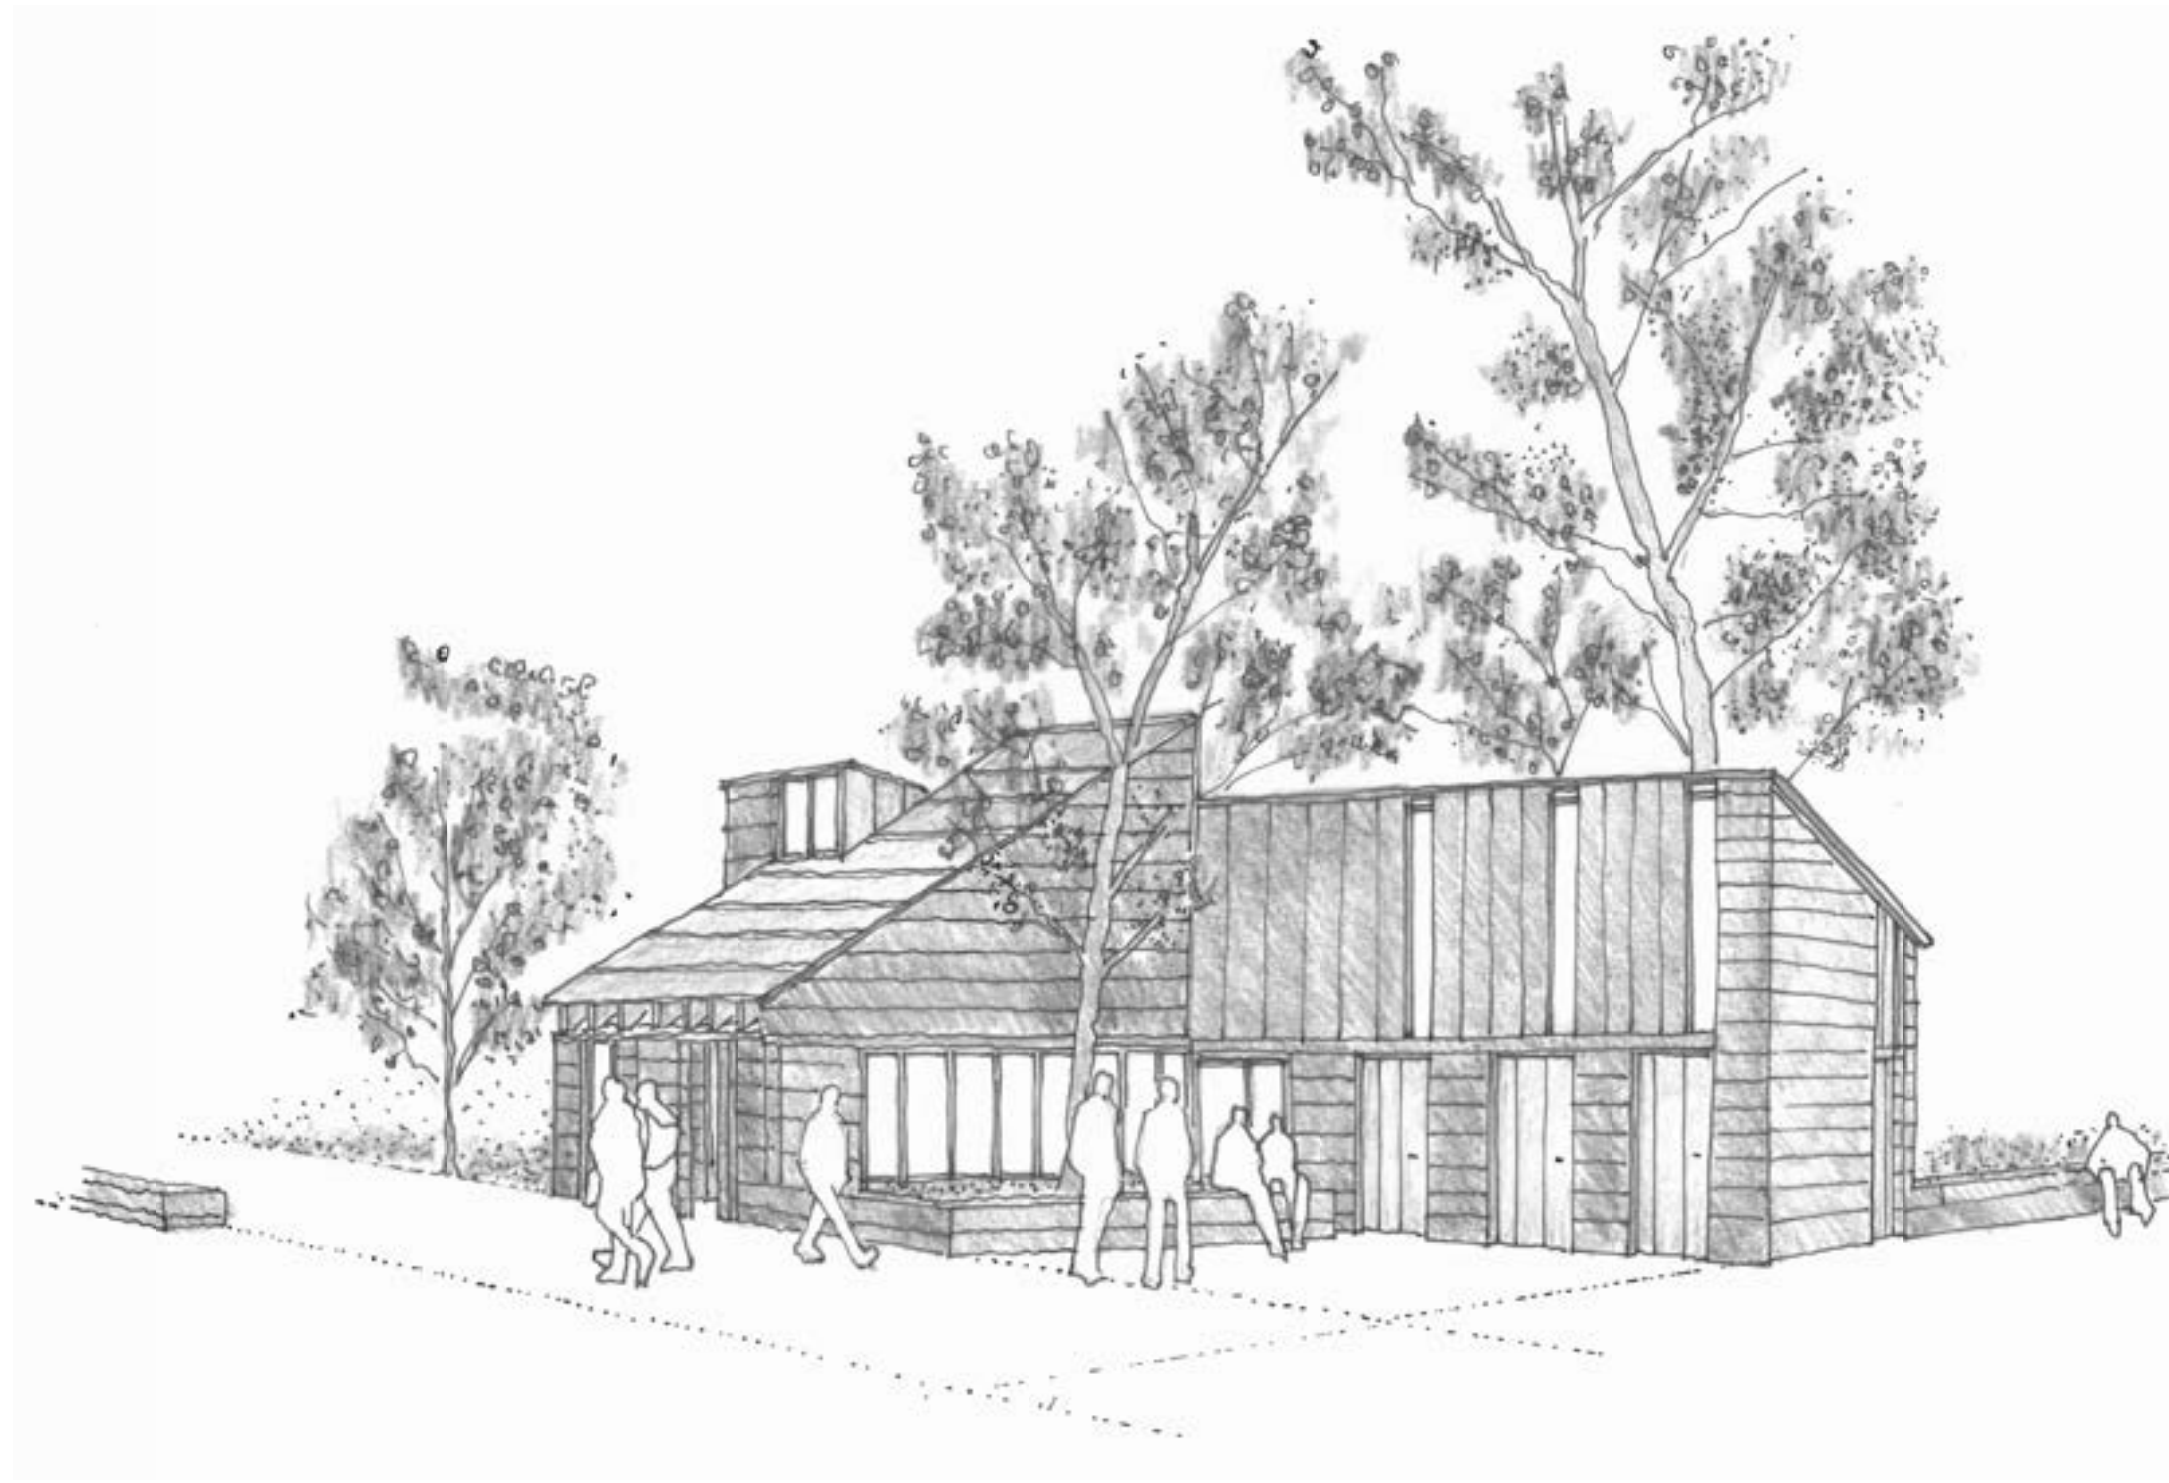

SKETCH PERSPECTIVE FROM SOUTHWEST

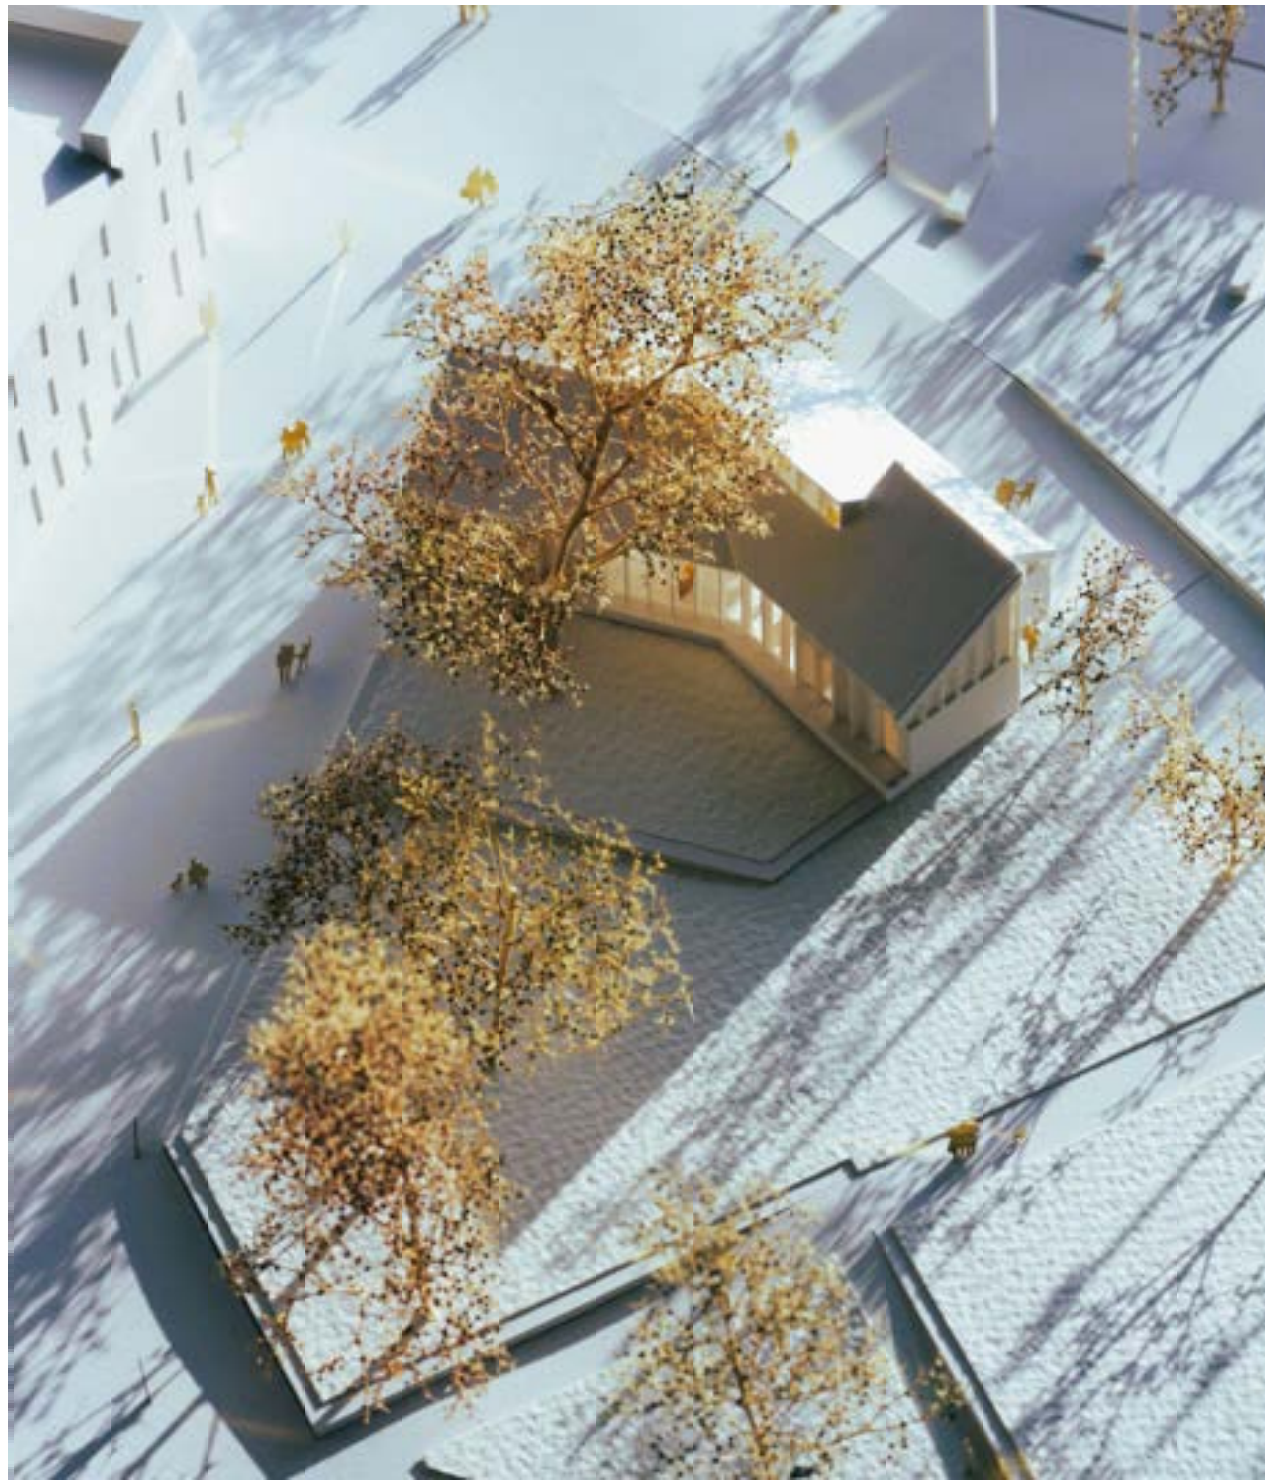

SITE MODEL PHOTOGRAPH



SITE MODEL PHOTOGRAPH

