




SECTION 5 APPLICATION DRAWINGS

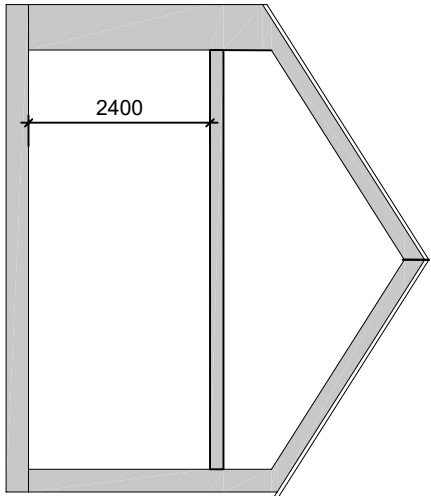

EXISTING SECTION

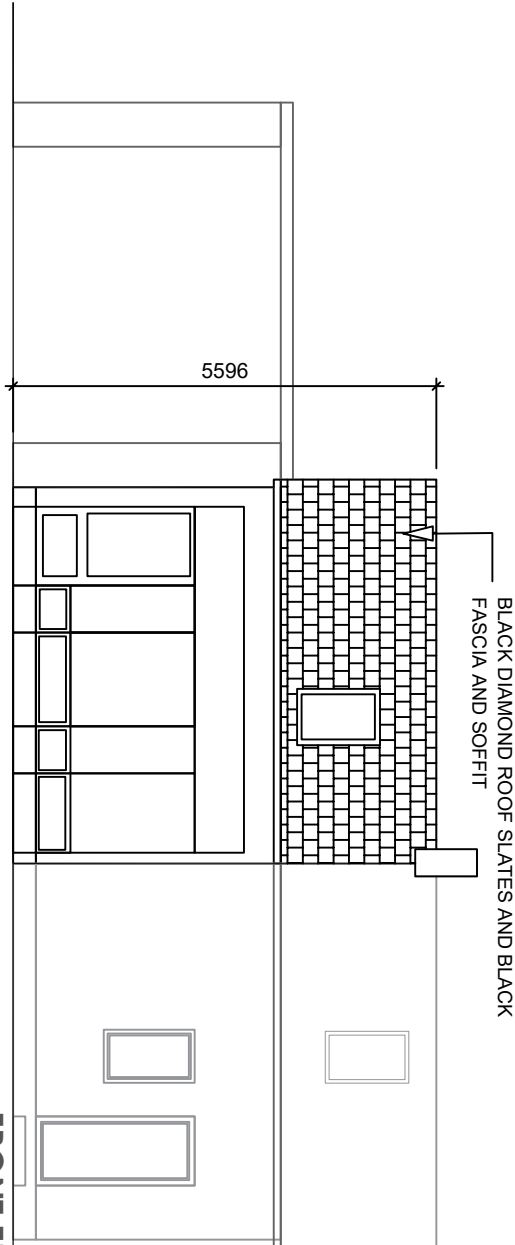


FRONT ELEVATION

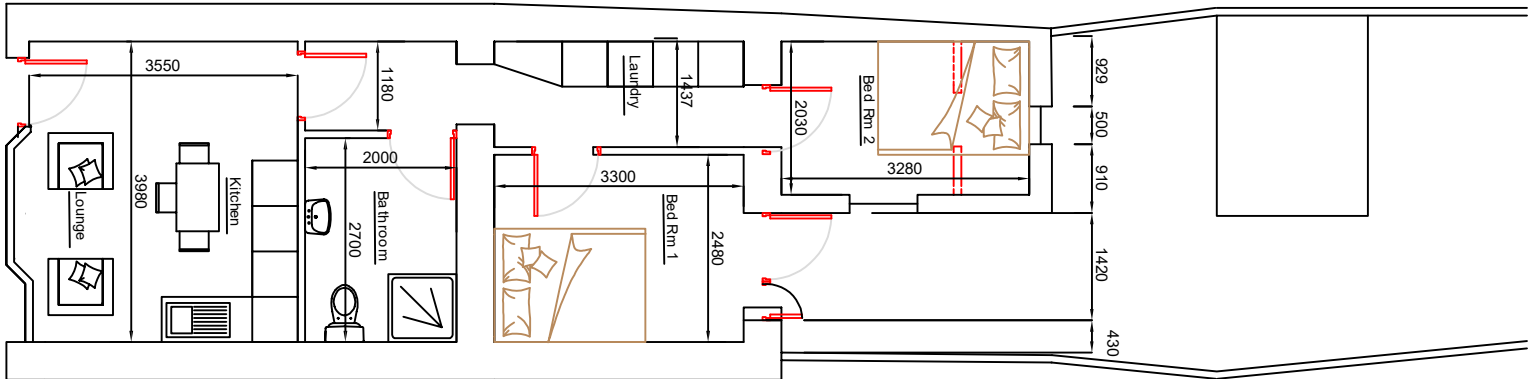


Total Floor Area 45.2m²

GROUND FLOOR PLAN

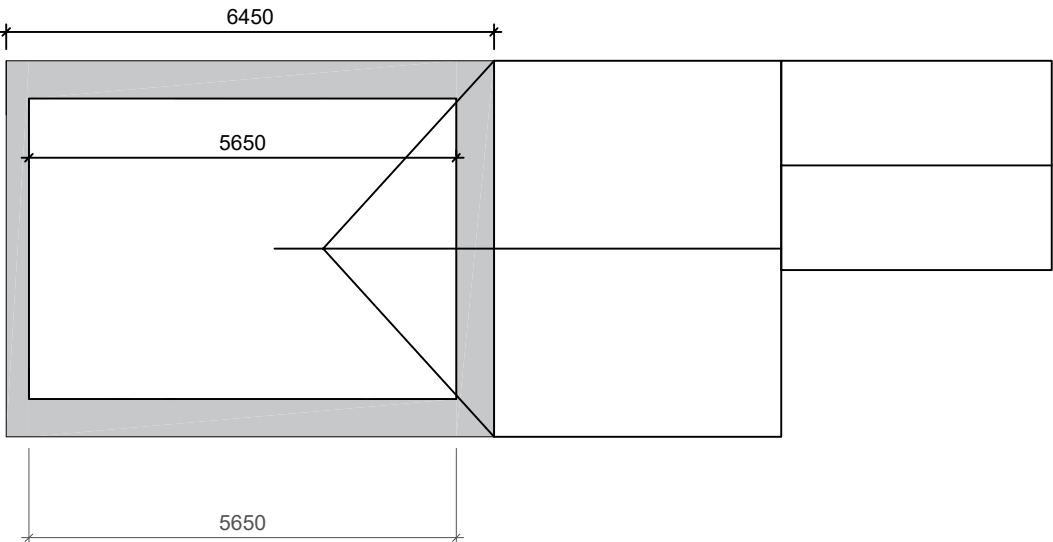

FIRST FLOOR PLAN
First Floor Area : 21.42 m²

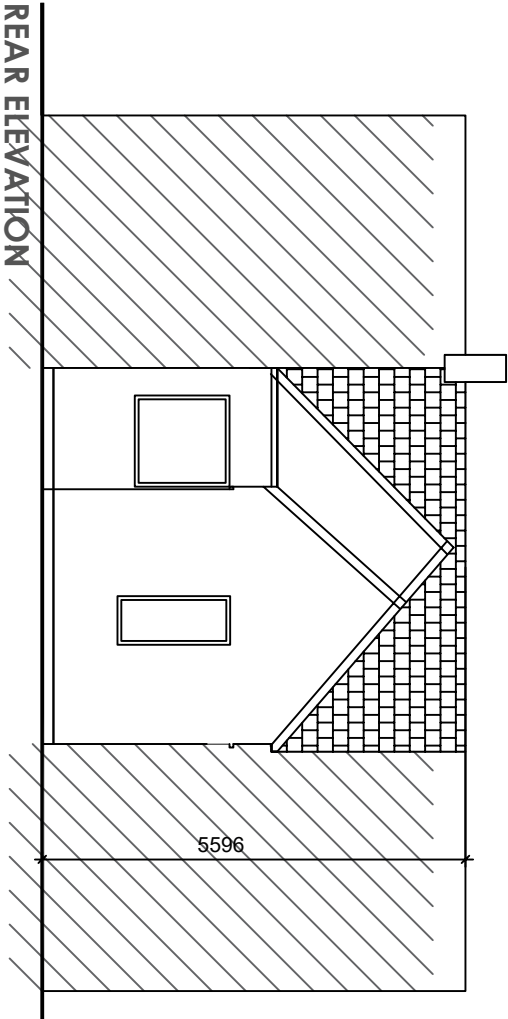

REAR ELEVATION

EXISTING DRAWINGS

PLANNING

THIS DRAWING HAS BEEN PREPARED SOLELY FOR THE PURPOSE OF PLANNING PERMISSION ONLY. THIS DRAWING IS NOT TO BE RELIED UPON FOR CONSTRUCTION AND GUARANTEE IS GIVEN AS TO ITS SUITABILITY FOR CONSTRUCTION.

Rev	Description	Date
1	Planning	15.07.2026
2		
3		

COPYRIGHT AND OWNERSHIP OF THIS DRAWING IS VESTED IN PROFE BUILDING ENGINEERING & PLANNING. NO PART OF THIS DOCUMENT MAY BE REPRODUCED OR TRANSMITTED IN ANY FORM OR STORED IN ANY RETRIEVAL SYSTEM OF ANY NATURE WITHOUT THE WRITTEN PERMISSION OF PROFE BUILDING ENGINEERING & PLANNING. AS COPYRIGHT HOLDER EXCEPT AS AGREED FOR USE ON THE PROJECT FOR WHICH THE DOCUMENT WAS ORIGINALLY ISSUED. ALL RIGHT RESERVED BY THE LAW OF COPYRIGHT AND BY INTERNATIONAL COPYRIGHT CONVENTIONS ARE RESERVED TO PROFE BUILDING ENGINEERING & PLANNING.



PROFE Building Engineering & Planning

Protnias O'Reganallaigh
Chartered Engineers and Registered
Building Surveyors.
P: 087 6882547 E: oreganallaigh@gmail.com
www.facebook.com/profbuilding-services

Ground Floor Unit
Widdow's Cross
Spiddal Village
Galway

CLIENT: Peter Kenny

PROJECT: Renovations of Existing Dwelling
114, Bohernmore, Co na Gaillimne.

PLANNING DRAWINGS: Planning

TITLE: House	DATE: 19.08.2026
SCALE: 1:1000eA3	Dwg Nr. Project_61