



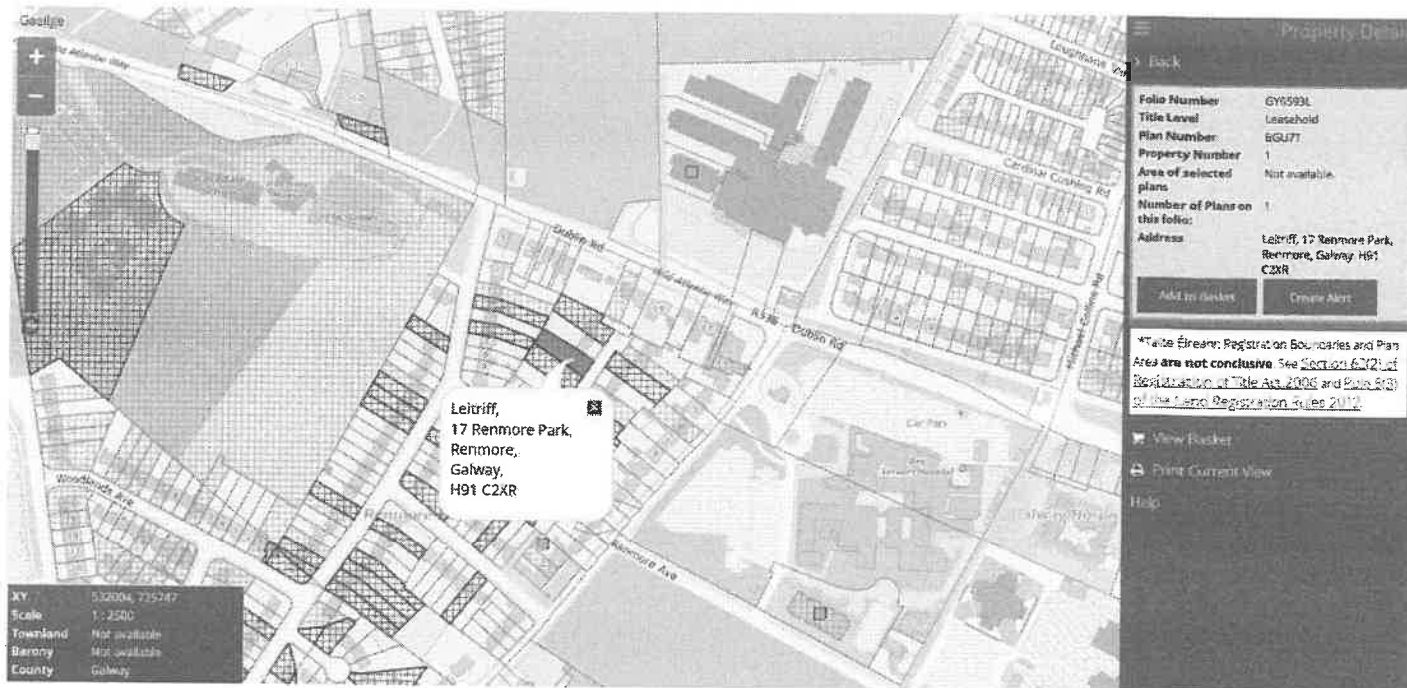


Planning Pack Map

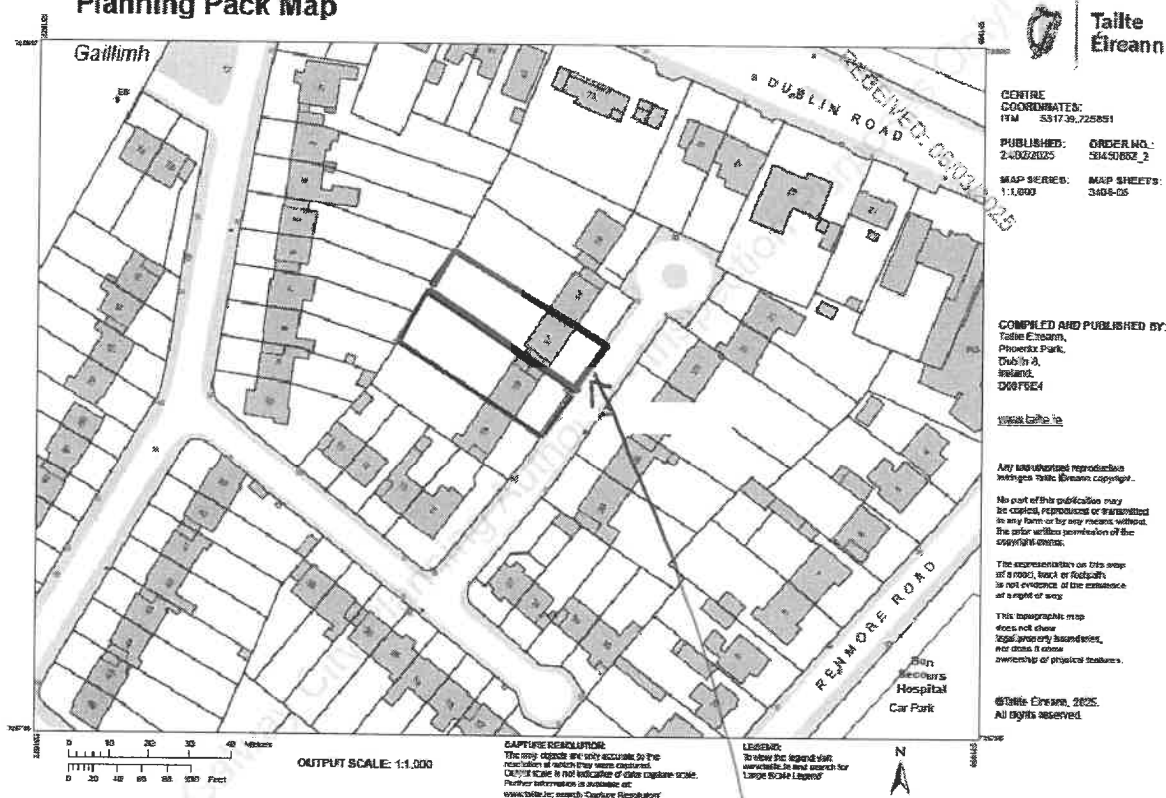





PROPOSED REAR ELEVATION

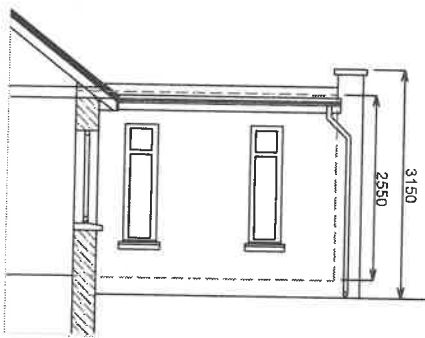

PROPOSED SIDE ELEVATION

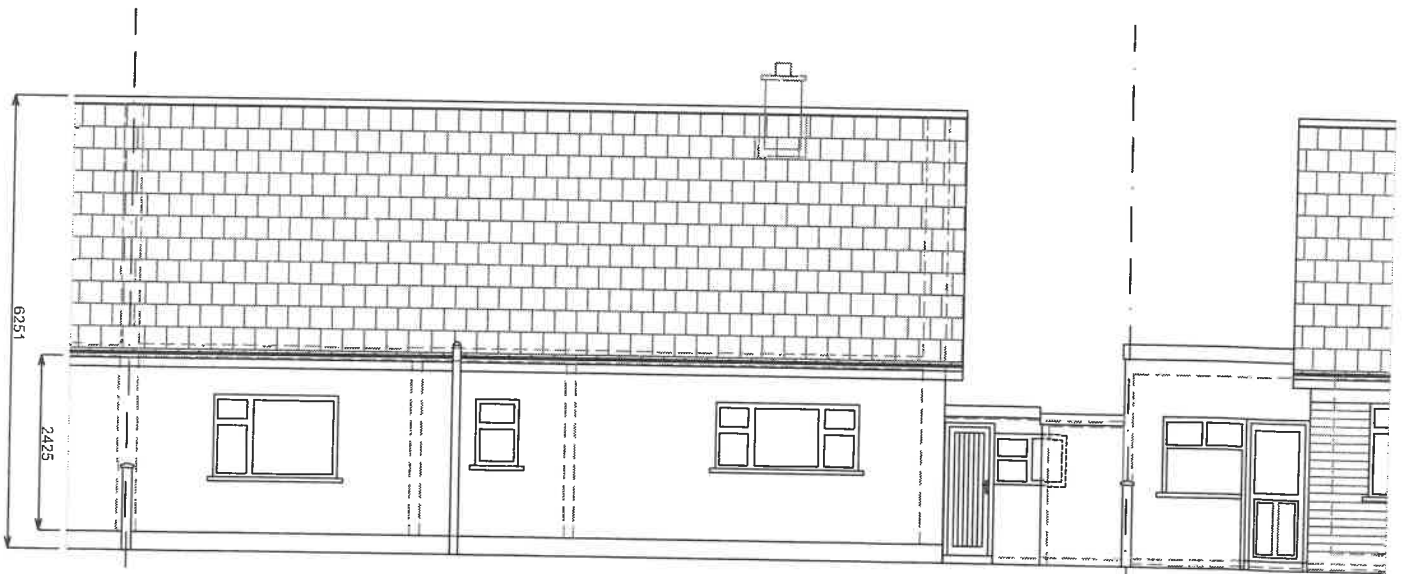

EXISTING REAR ELEVATION

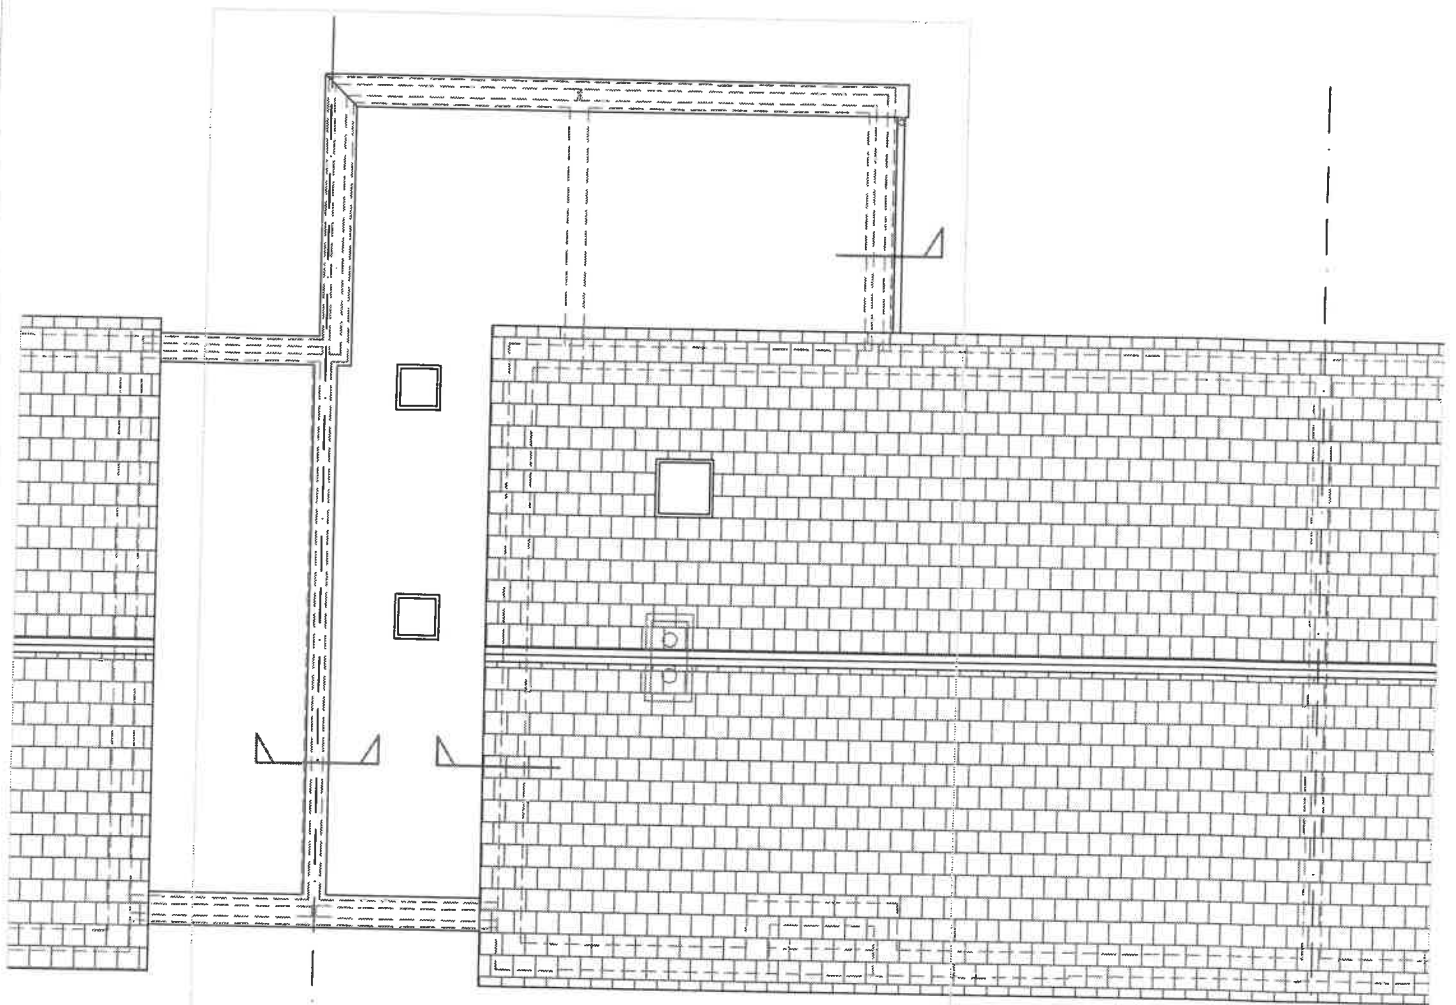


PROPOSED ROOF PLAN



PROPOSED FRONT ELEVATION

No. 16

 

Bryan Egan BEng, CEng, FIEE.

Chartered Consulting Engineer, 12 St. Francis St. Galway.

M = 087 2415694 E = bryan@bryanegan.ie

 = proposed new
= demolition

Proposed Rear Extension: $7.157 \times 3.600 = 25.77 \text{ m sq}$

Existing Shed Conversion: $2.429 \times 7.722 = 18.76 \text{m sq}$

Total Extension / Conversion: = 44.53m sq

No. 16

No. 16

No. 16

No. 16

No. 18

No. 18

8102

1137Welsh build 2164mm 1900high

Flettner to add a size of 100mm block

Grass area

Hedging



M = 087 2415694 E = bryan@bryanegan.ie


LINEAR SCALE 1:100

No.16


No.16


No.16

Flattery to add a skin of 100mm block

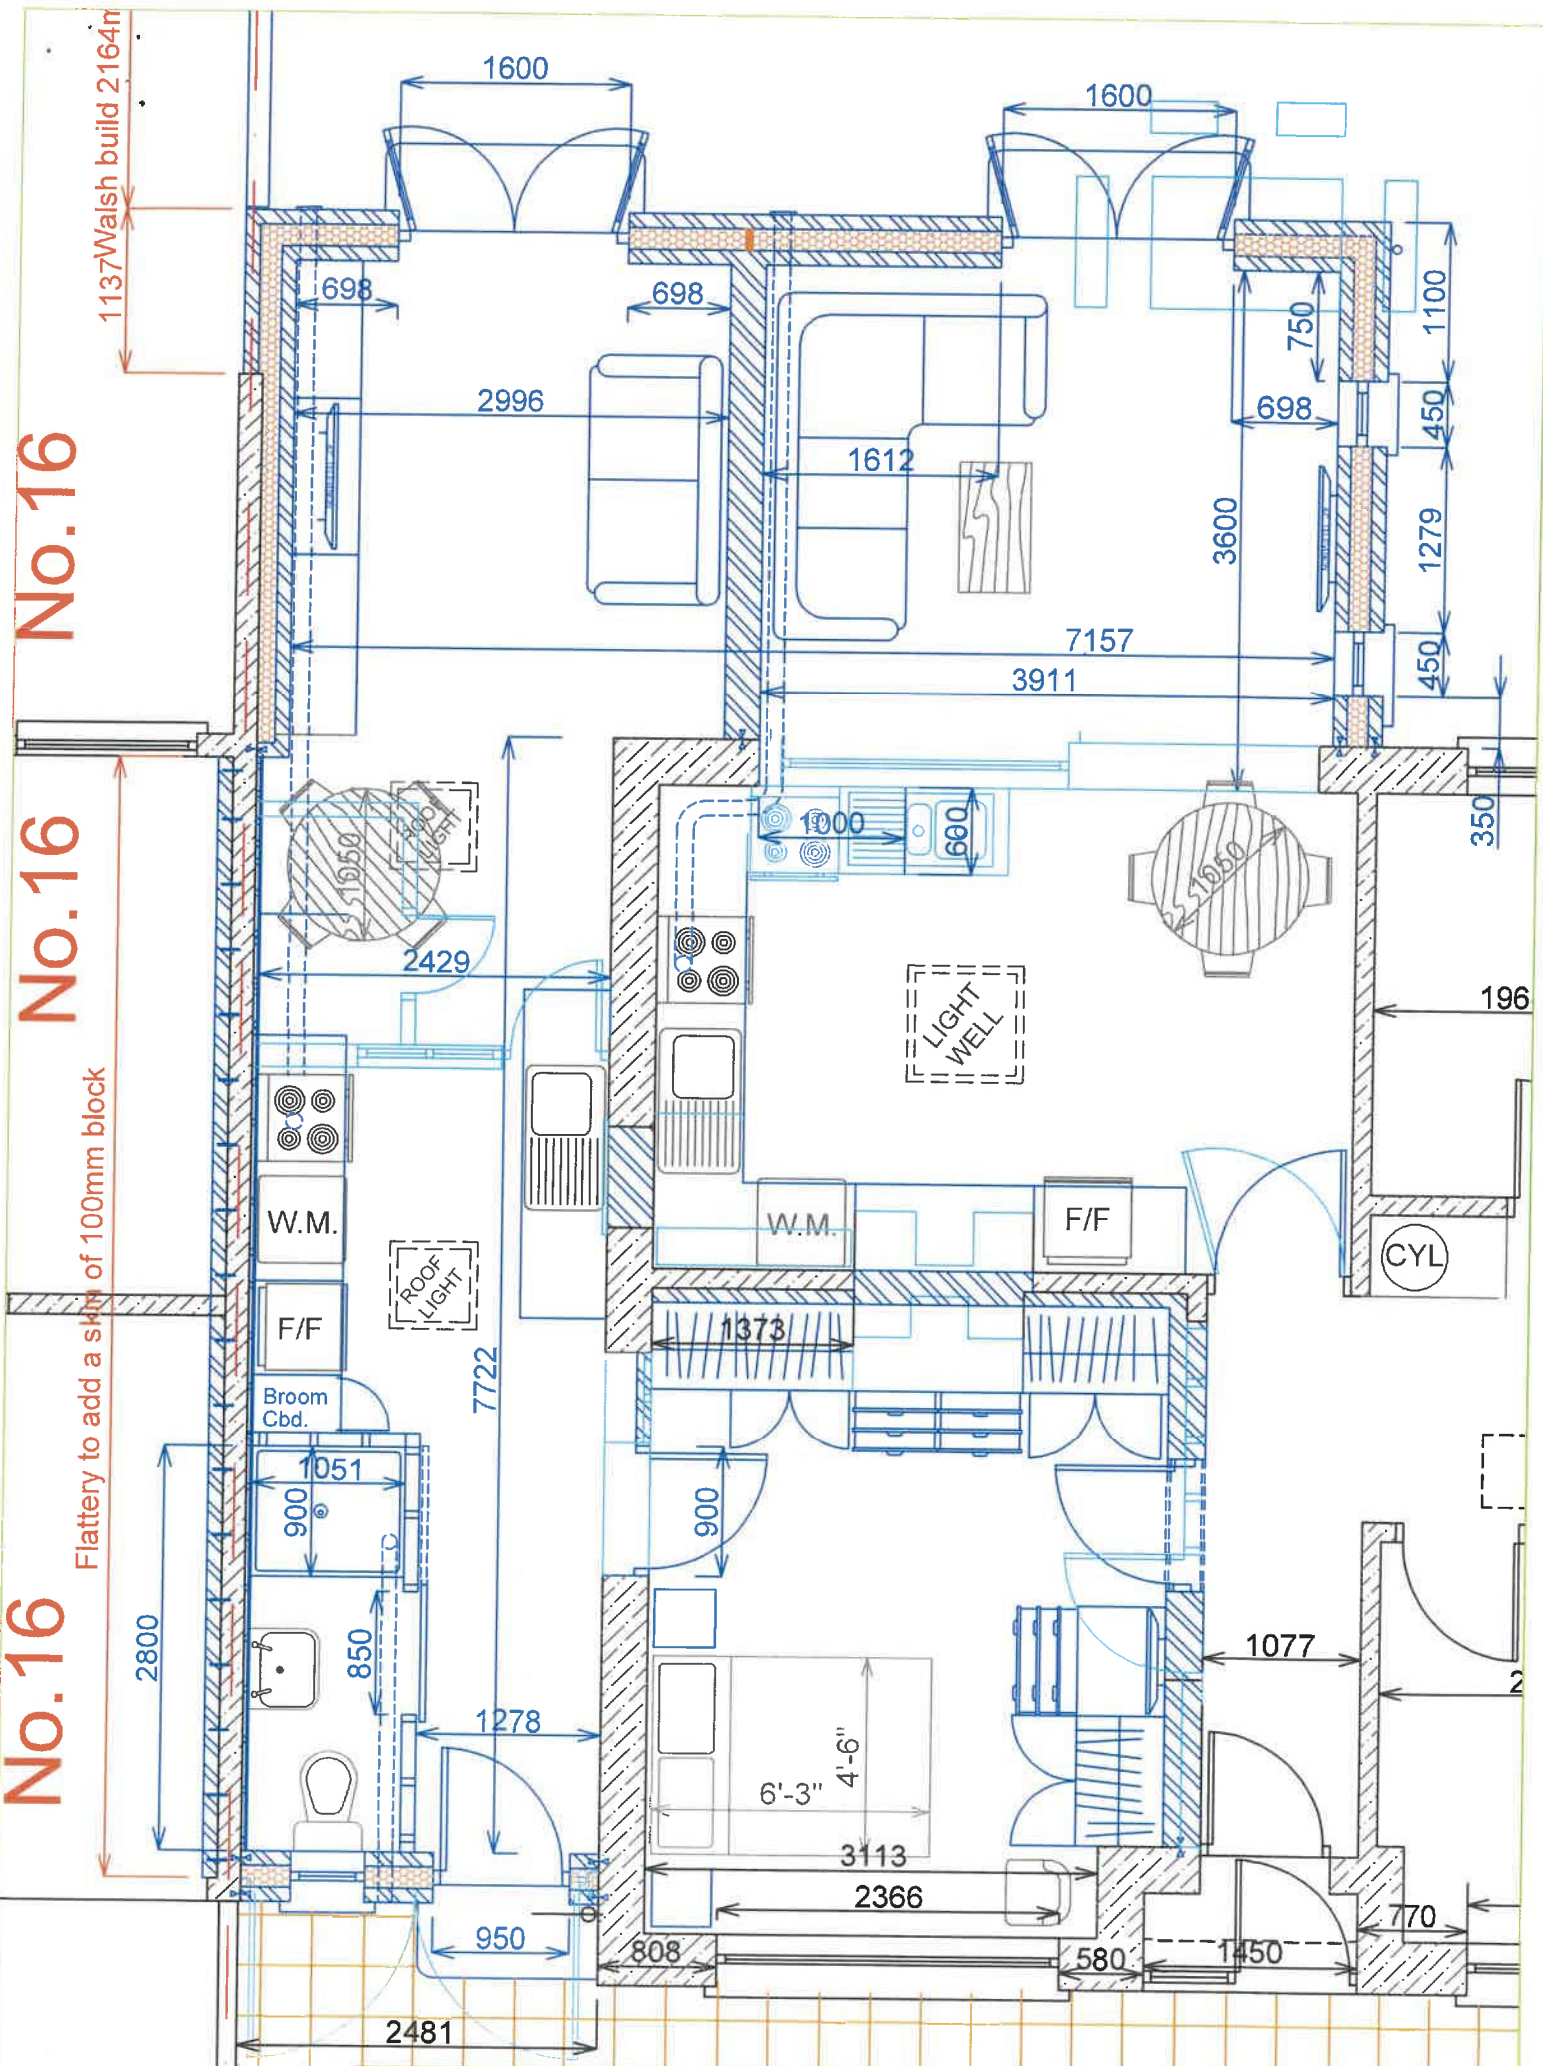


No.17

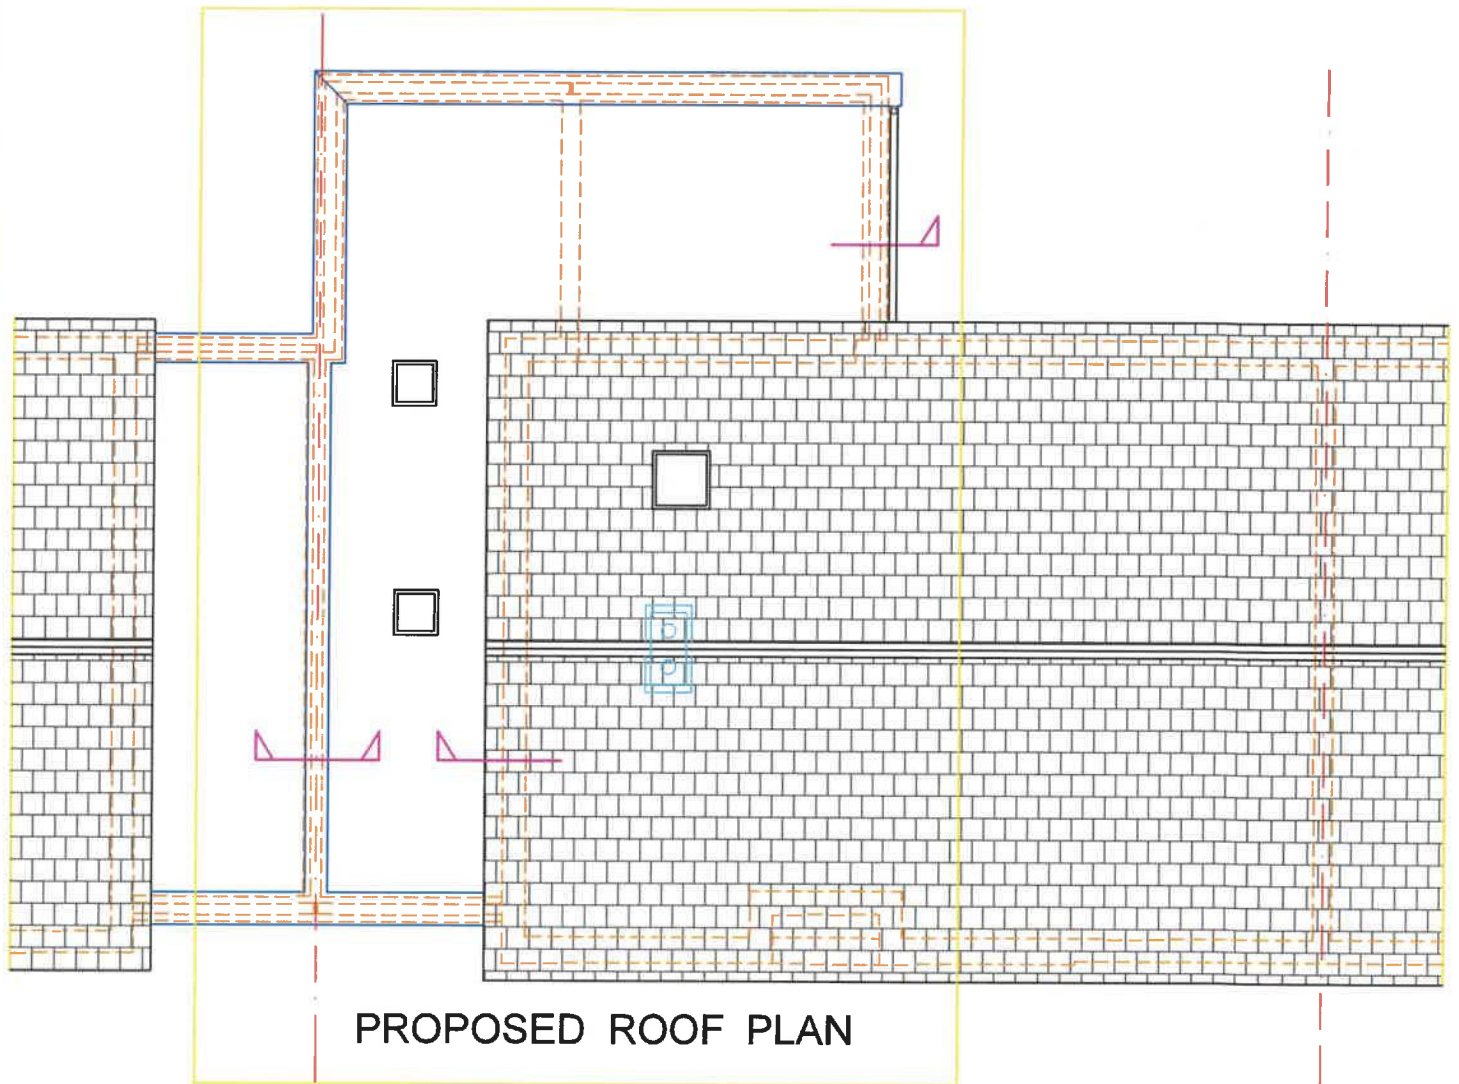

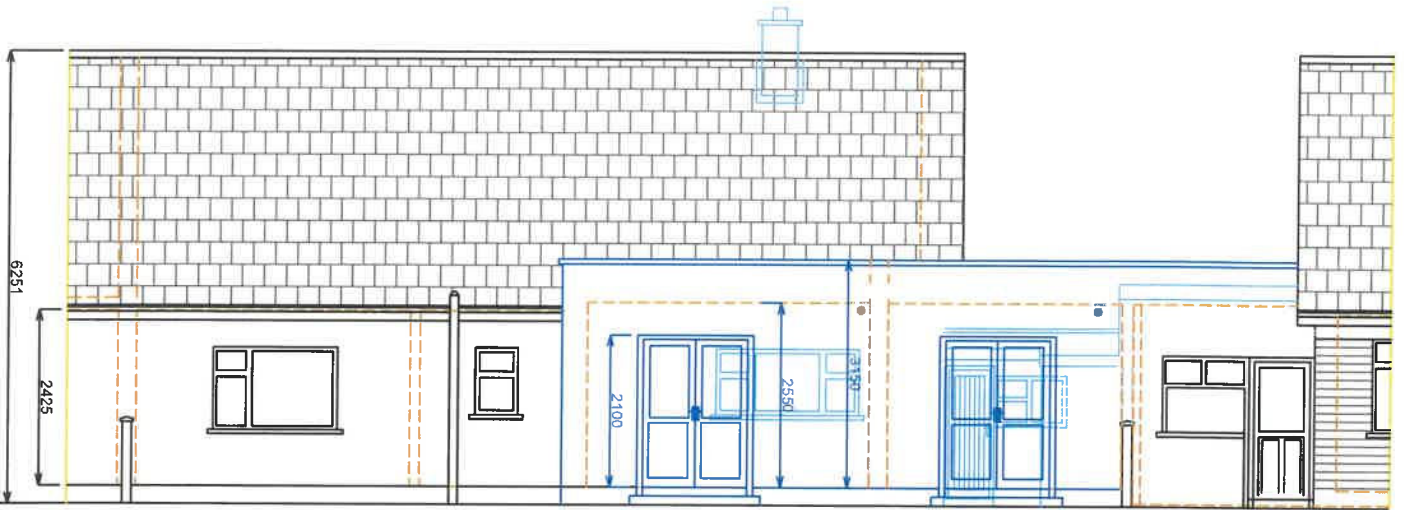


PROPOSED REAR ELEVATION

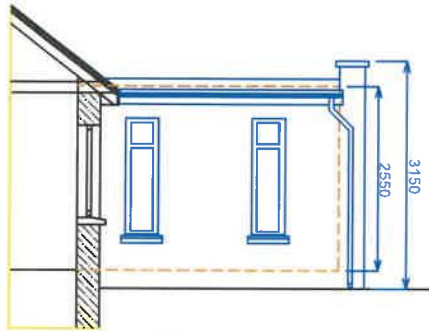

PROPOSED SIDE ELEVATION



EXISTING REAR ELEVATION

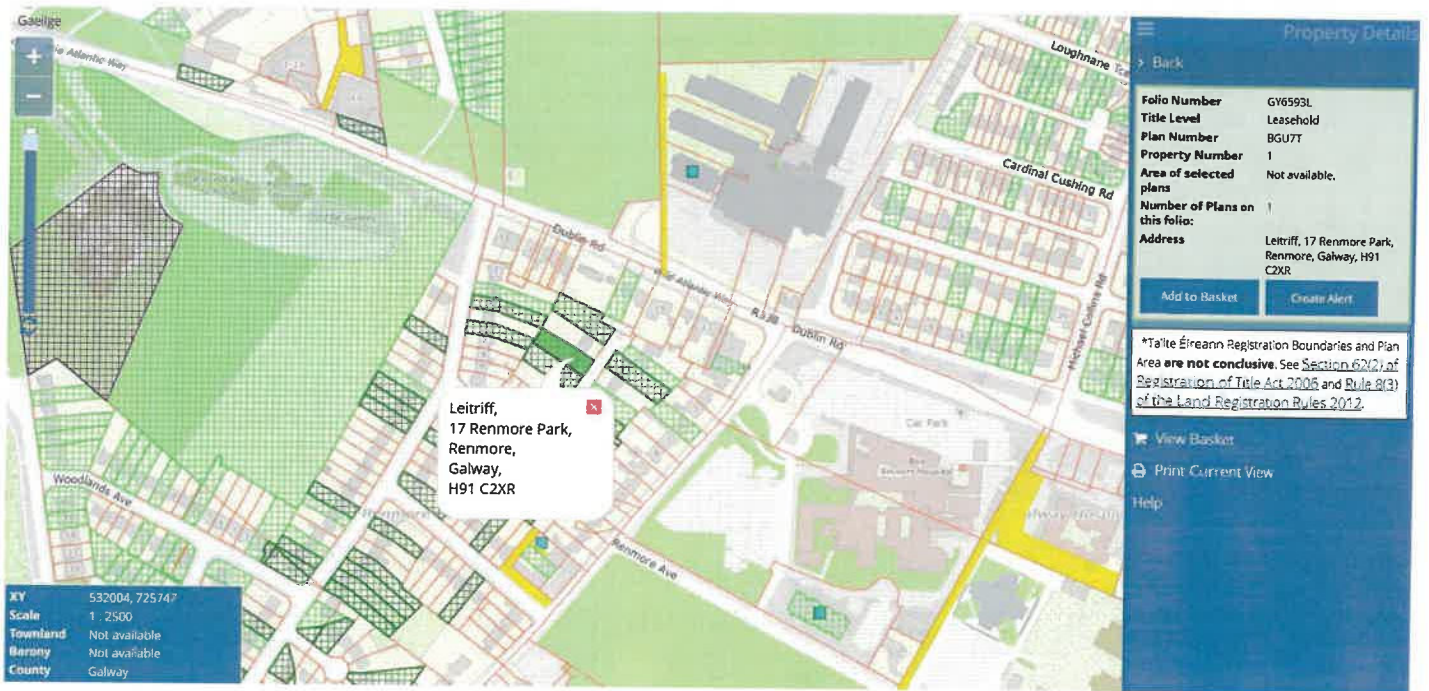

Planning Pack Map





Galway City Council
City Hall
College Road
Galway

03/09/2026 15:00:14

Receipt No. : L1/0/1293453

SUSAN WALSH CATHERINE WALSH

FEE DECLARATION EXEMPTED DEVELOPMENT
GOODS 80.00
VAT Exempt/Non-vatable
19 RENMORE ROAD

Total : 80.00 EUR

Tendered :
Credit Card 80.00
VD



Change : 0.00

Issued By : G Caulfield
From : CASH OFFICE - CITY HALL
Vat reg No.0022193M