





- LEGEND:
- Area Provided by the Employer
 - Shared Surface - Bituminous Surface
 - Cycle Parking - Concrete Surface
 - Brick Paving
 - Gravel Surface
 - Tactile Paving - Tram & Ladder - Buff
 - Grass Verge
 - Kerb Flush max 6mm.
 - Stone Wall
 - Bollard 114mm dia. in Retention Socket
 - Bike Stand - Cargo
 - Bike Stand - Sheffield Individual - 5 No.
 - Road Marking
 - Traffic Sign
 - Planter Box
 - Existing Public Lighting

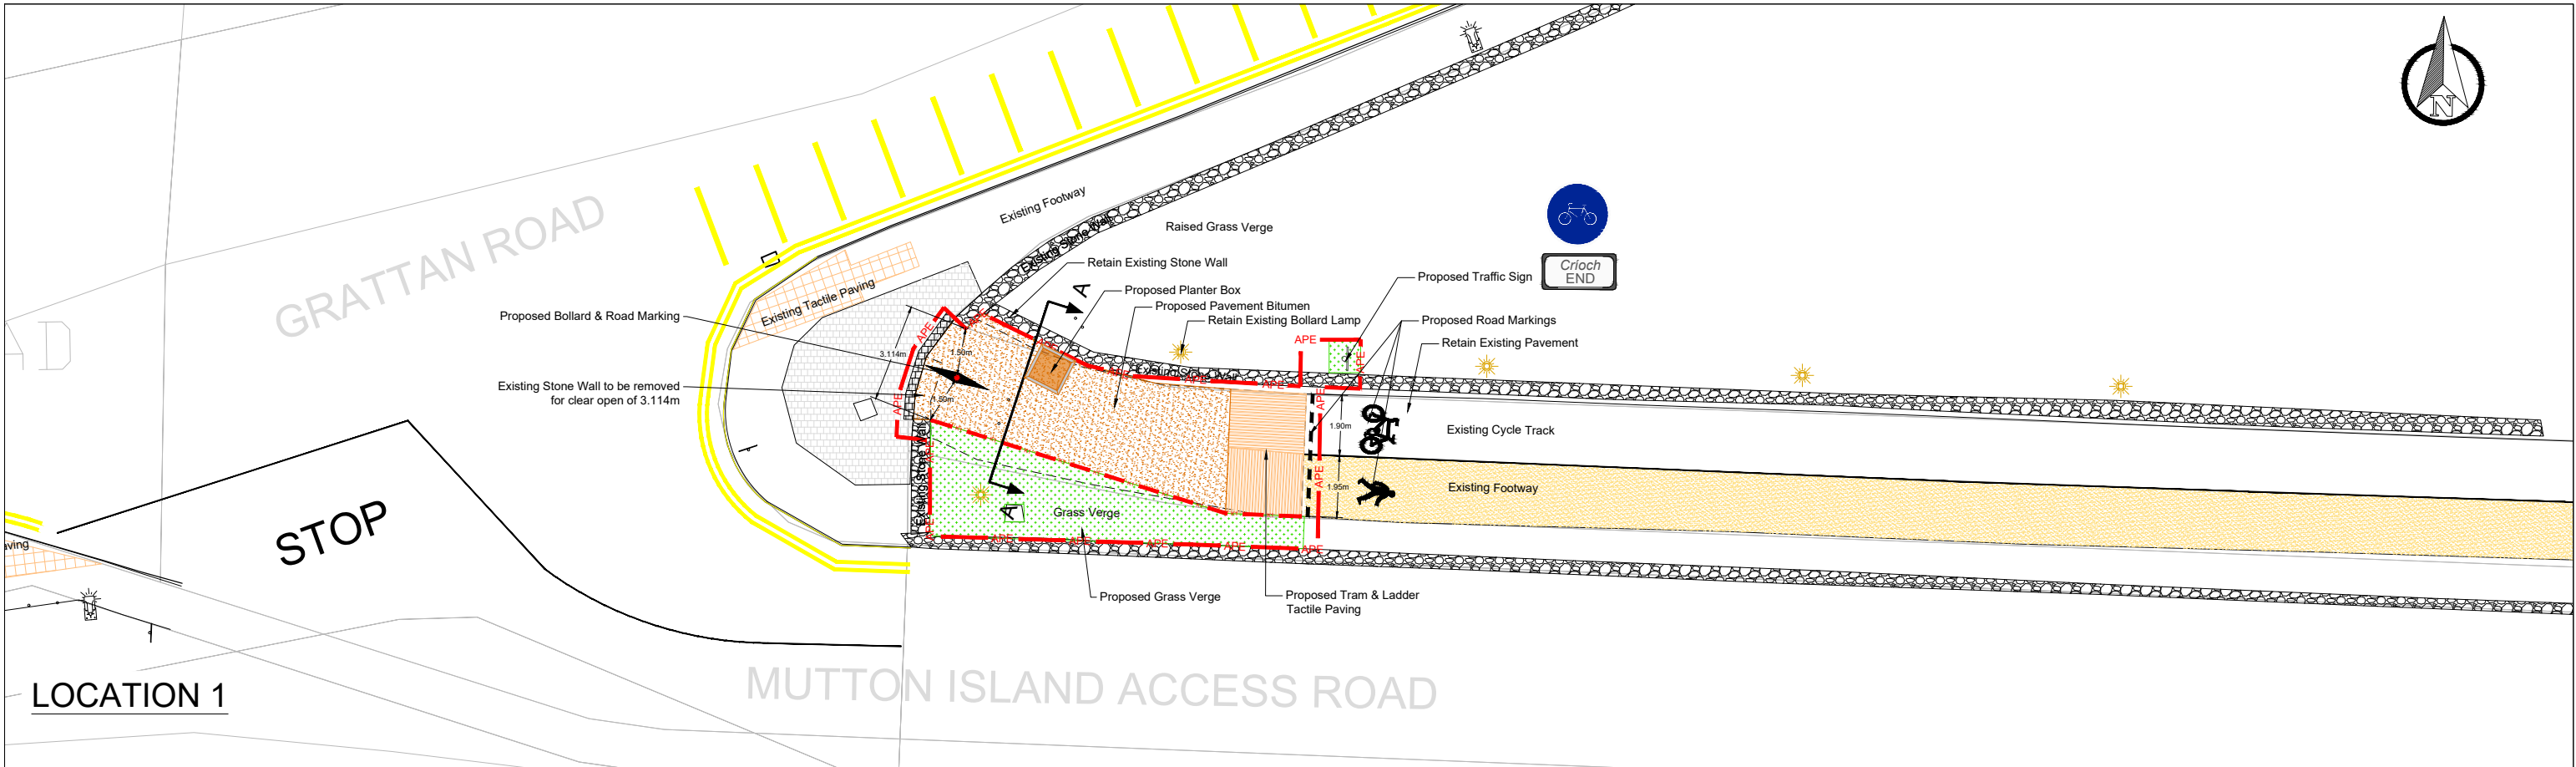

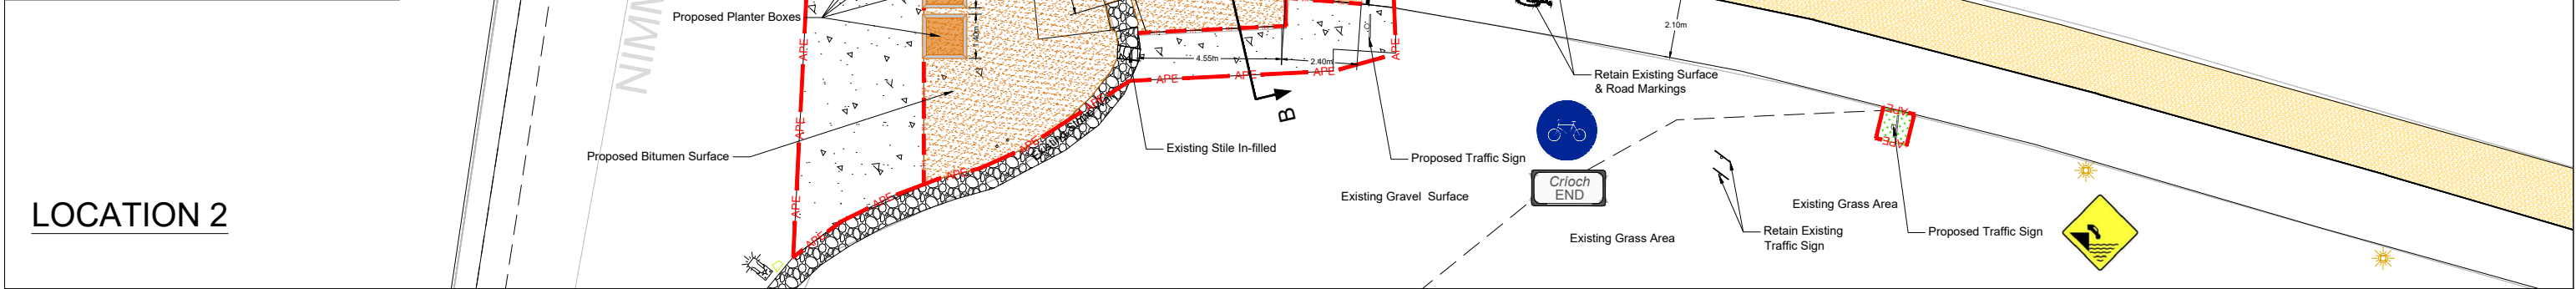

NTA
Údarás Náisiúnta Iompair
National Transport Authority



Comhairle Cathrach na Gaillimhe
Galway City Council


GALWAY CITY COUNCIL
Comhairle Cathrach na Gaillimhe
Infrastructure Development
Galway City Council,
Fairgreen House,
Fairgreen Road,
Galway.
Phone [091] 536 400 Fax [091] 568 191
Director of Services Derek Pender

Rev.	Date	Description	Appr.
0	11/10/24	Design	KN

**Access Control
South Park**
General Arrangement

Status:
Design

Designed: LG	Component: Design	Drawing No.	Rev.
Drawn: LG	Scale (@A3):1:200	220009-2002-01	0
Checked: KN	Scale (@A1):1:100		
Approved: KN	Date: 11/10/2024		

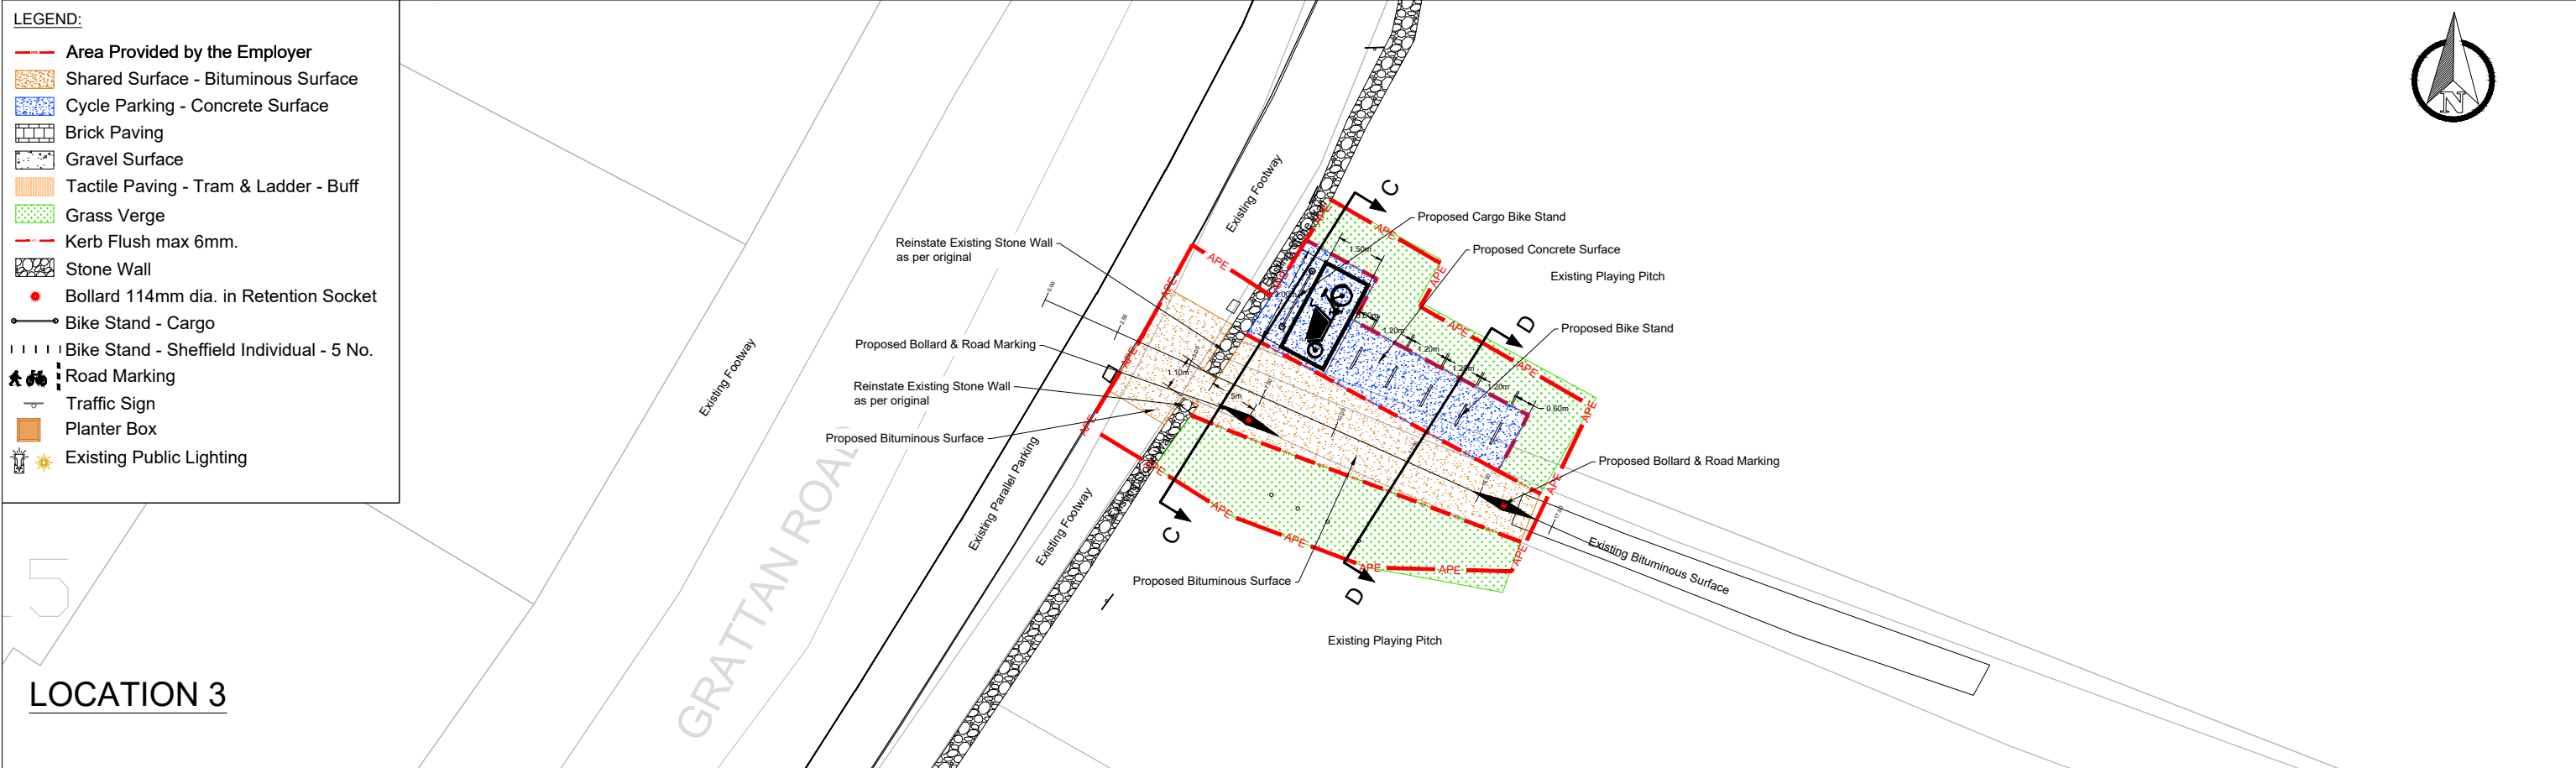



NTA
Údarás Náisiúnta Iompair
National Transport Authority



Comhairle Cathrach na Gaillimhe
Galway City Council

GALWAY CITY COUNCIL
Comhairle Cathrach na Gaillimhe
Infrastructure Development
Galway City Council,
Fairgreen House,
Fairgreen Road,
Galway.
Phone [091] 536 400 Fax [091] 568 191
Director of Services Derek Pender

Rev.	Date	Description	Appr.
0	11/10/24	Design	KN

Access Control
South Park
General Arrangement

Designed: LG
Drawn: LG
Checked: KN
Approved: KN

Component: Design
Scale (@A3):1:200
Scale (@A1):1:100
Date: 11/10//2024

Drawing No.
220009-2002-02

Rev.
0

Status:
Design

220009-2002-0 GA