

**LEGEND :**


- CARRIAGEWAY - [Symbol]
- PROPOSED CONCRETE PATH - [Symbol]
- LANDSCAPED AREA - [Symbol]
- RAISED CROSSING - [Symbol]
- PROPOSED SHARED SPACE - [Symbol]
- PROPOSED CYCLE PATH - [Symbol]
- EXISTING KERB LINE - [Symbol]
- PROPOSED 125mm IN SITU UPSTAND EXTRUDED CONCRETE KERB TO TII CC-SCD-01102 - [Symbol]
- IN SITU DROPPED KERB TO TII CC-SCD-01102 - [Symbol]
- PROPOSED TACTILE PAVING - [Symbol]
- EXISTING TREES TO BE RETAINED - [Symbol]

DRAWING IS PRODUCED USING THE IRISH TRANSVERSE MERCATOR (ITM) GEOGRAPHIC COORDINATE SYSTEM **A1**

**Project Ireland 2040**  
Building Ireland's Future

Údarás **Náisiúnta Iompair**  
National Transport Authority

**Comhairle Cathrach na Gaillimhe**  
Galway City Council

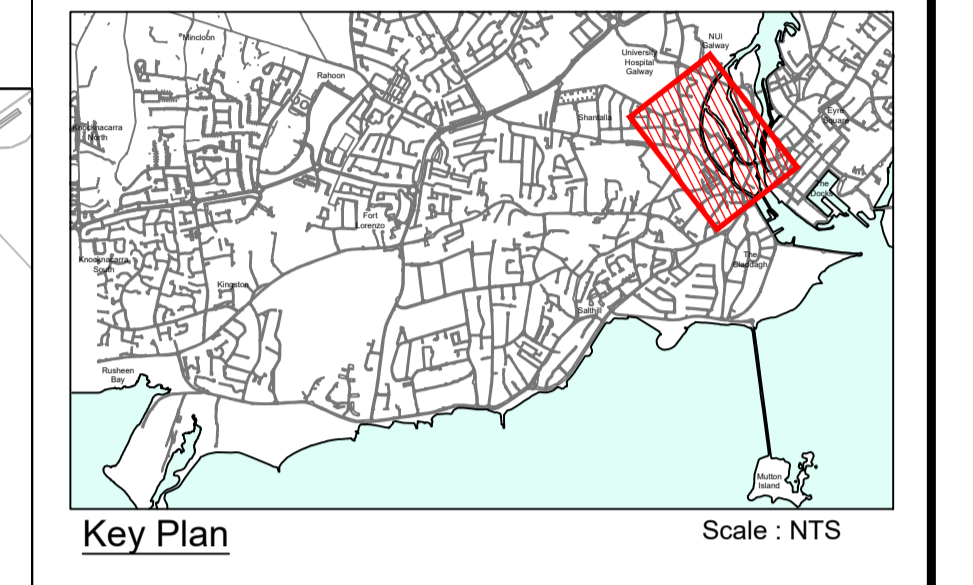

Rev	Description	MR	CB	23.03.21
P01	FOR DISCUSSION			

**Clifton Scannell Emerson Associates Limited**  
Consulting Engineers,  
Seafort Lodge,  
Castledawson Avenue,  
Blackrock, Co. Dublin,  
Ireland, A94 P768  
T: +353 1 288 5006  
F: +353 1 283 3466  
E: info@csea.ie  
W: www.csea.ie

**COMHAIRLE CATHRACH NA GAILLIMHE**  
GALWAY CITY COUNCIL  
GALWAY CYCLE NETWORK  
STAGE 2  
PUBLIC ENGAGEMENT DRAWING  
PROPOSED CANAL ROAD

Client: COMHAIRLE CATHRACH NA GAILLIMHE GALWAY CITY COUNCIL  
Project: GALWAY CYCLE NETWORK STAGE 2  
Dwg Title: PUBLIC ENGAGEMENT DRAWING PROPOSED CANAL ROAD

Drawn By: CB Date: 23.03.21  
Checked By: MR Scale: 1:1000@A1  
Project Code: 19\_151 - CSE - GEN - XX - DR - C - 2131

S2	FOR INFORMATION
P01	PRELIMINARY