


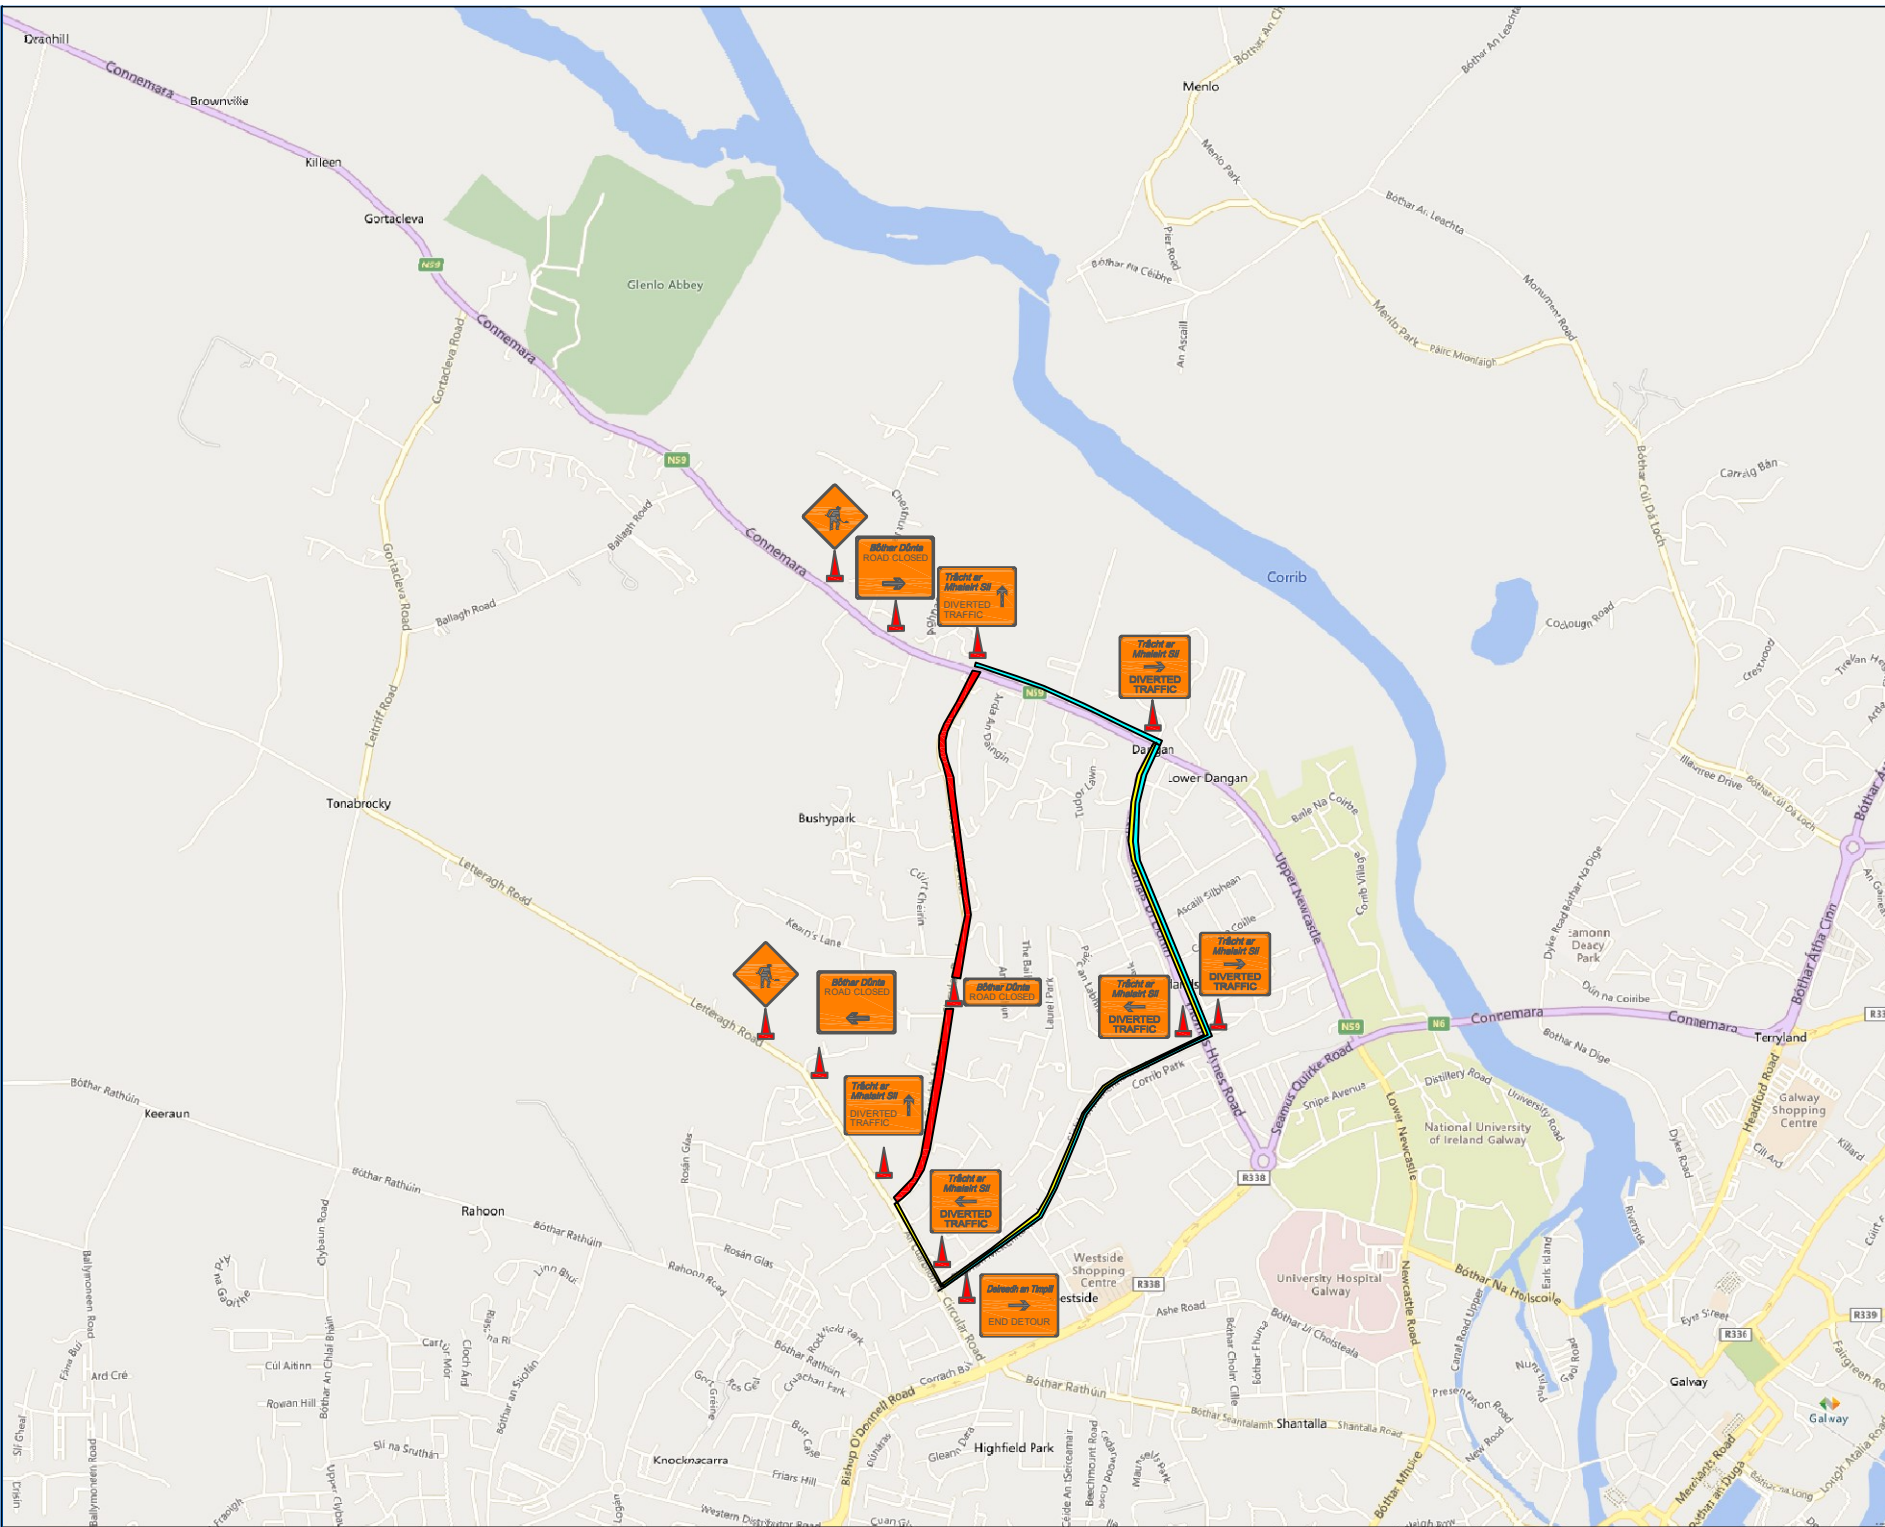

COPYRIGHT: This drawing is protected by copyright and must not be reproduced in any form without the prior written consent.		
REFERENCE DRAWINGS:		
COMPANY	DRAWING No.	Rev.

GENERAL NOTES:
G1. THIS DRAWING TO BE READ WITH ALL OTHER RELEVANT DRAWINGS.
G2. NOT TO SCALE
G3. WORKS AREA WILL BE SECURELY FENCED WITH PEDESTRIAN BARRIERS
G4. PEDESTRIAN RAMPS WILL BE PROVIDED WHERE NECESSARY

Design Parameter	Type A ≥ 12 hours	Type B ≤ 12 hours	Type C ≤ 10 mins
Advance Warning Signage			
Sign Size (mm)	600	600	-
Sign Visibility (m)	50	50	50
Number of Signs	2	2	-
Cumulative Distance (m)	40	40	-
Distance between Advance Warning Signs (m)	20	20	-
Taper			
Lane Taper Rate ^A	1 in 5	1 in 5	-
Hard Shoulder Taper Rate ^A	-	-	-
Cones			
Cone Height (mm)	750	750	-
Taper Spacing (m) ^A	3	3	-
Longitudinal Spacing (m) ^A	3	3	-
Lanes (width areas only)			
Taper Spacing (m)	6	6	-
Longitudinal Spacing (m)	6	6	-
Safety Zones			
Longitudinal (m)	5	5	-
Lateral (m)	0.5	0.5	-
Lanes			
Lane Width (m) ^C	3 (2.5)	3 (2.5)	-
Two-way Roadway Width (m)	5	5	-

0	30/11/23	For Review	PM	CB	MM
REV	DATE	TMP GENERAL SITE	DRN	CHK	APP

WARD & BURKE
CONSTRUCTION LIMITED

Client: IRISHWATER ?	Project No.: ??
Project Title: ? ?	Org. No.: ??
Drawing Title: TMP1 ?	Revisions: 0
	Scale: NTS