


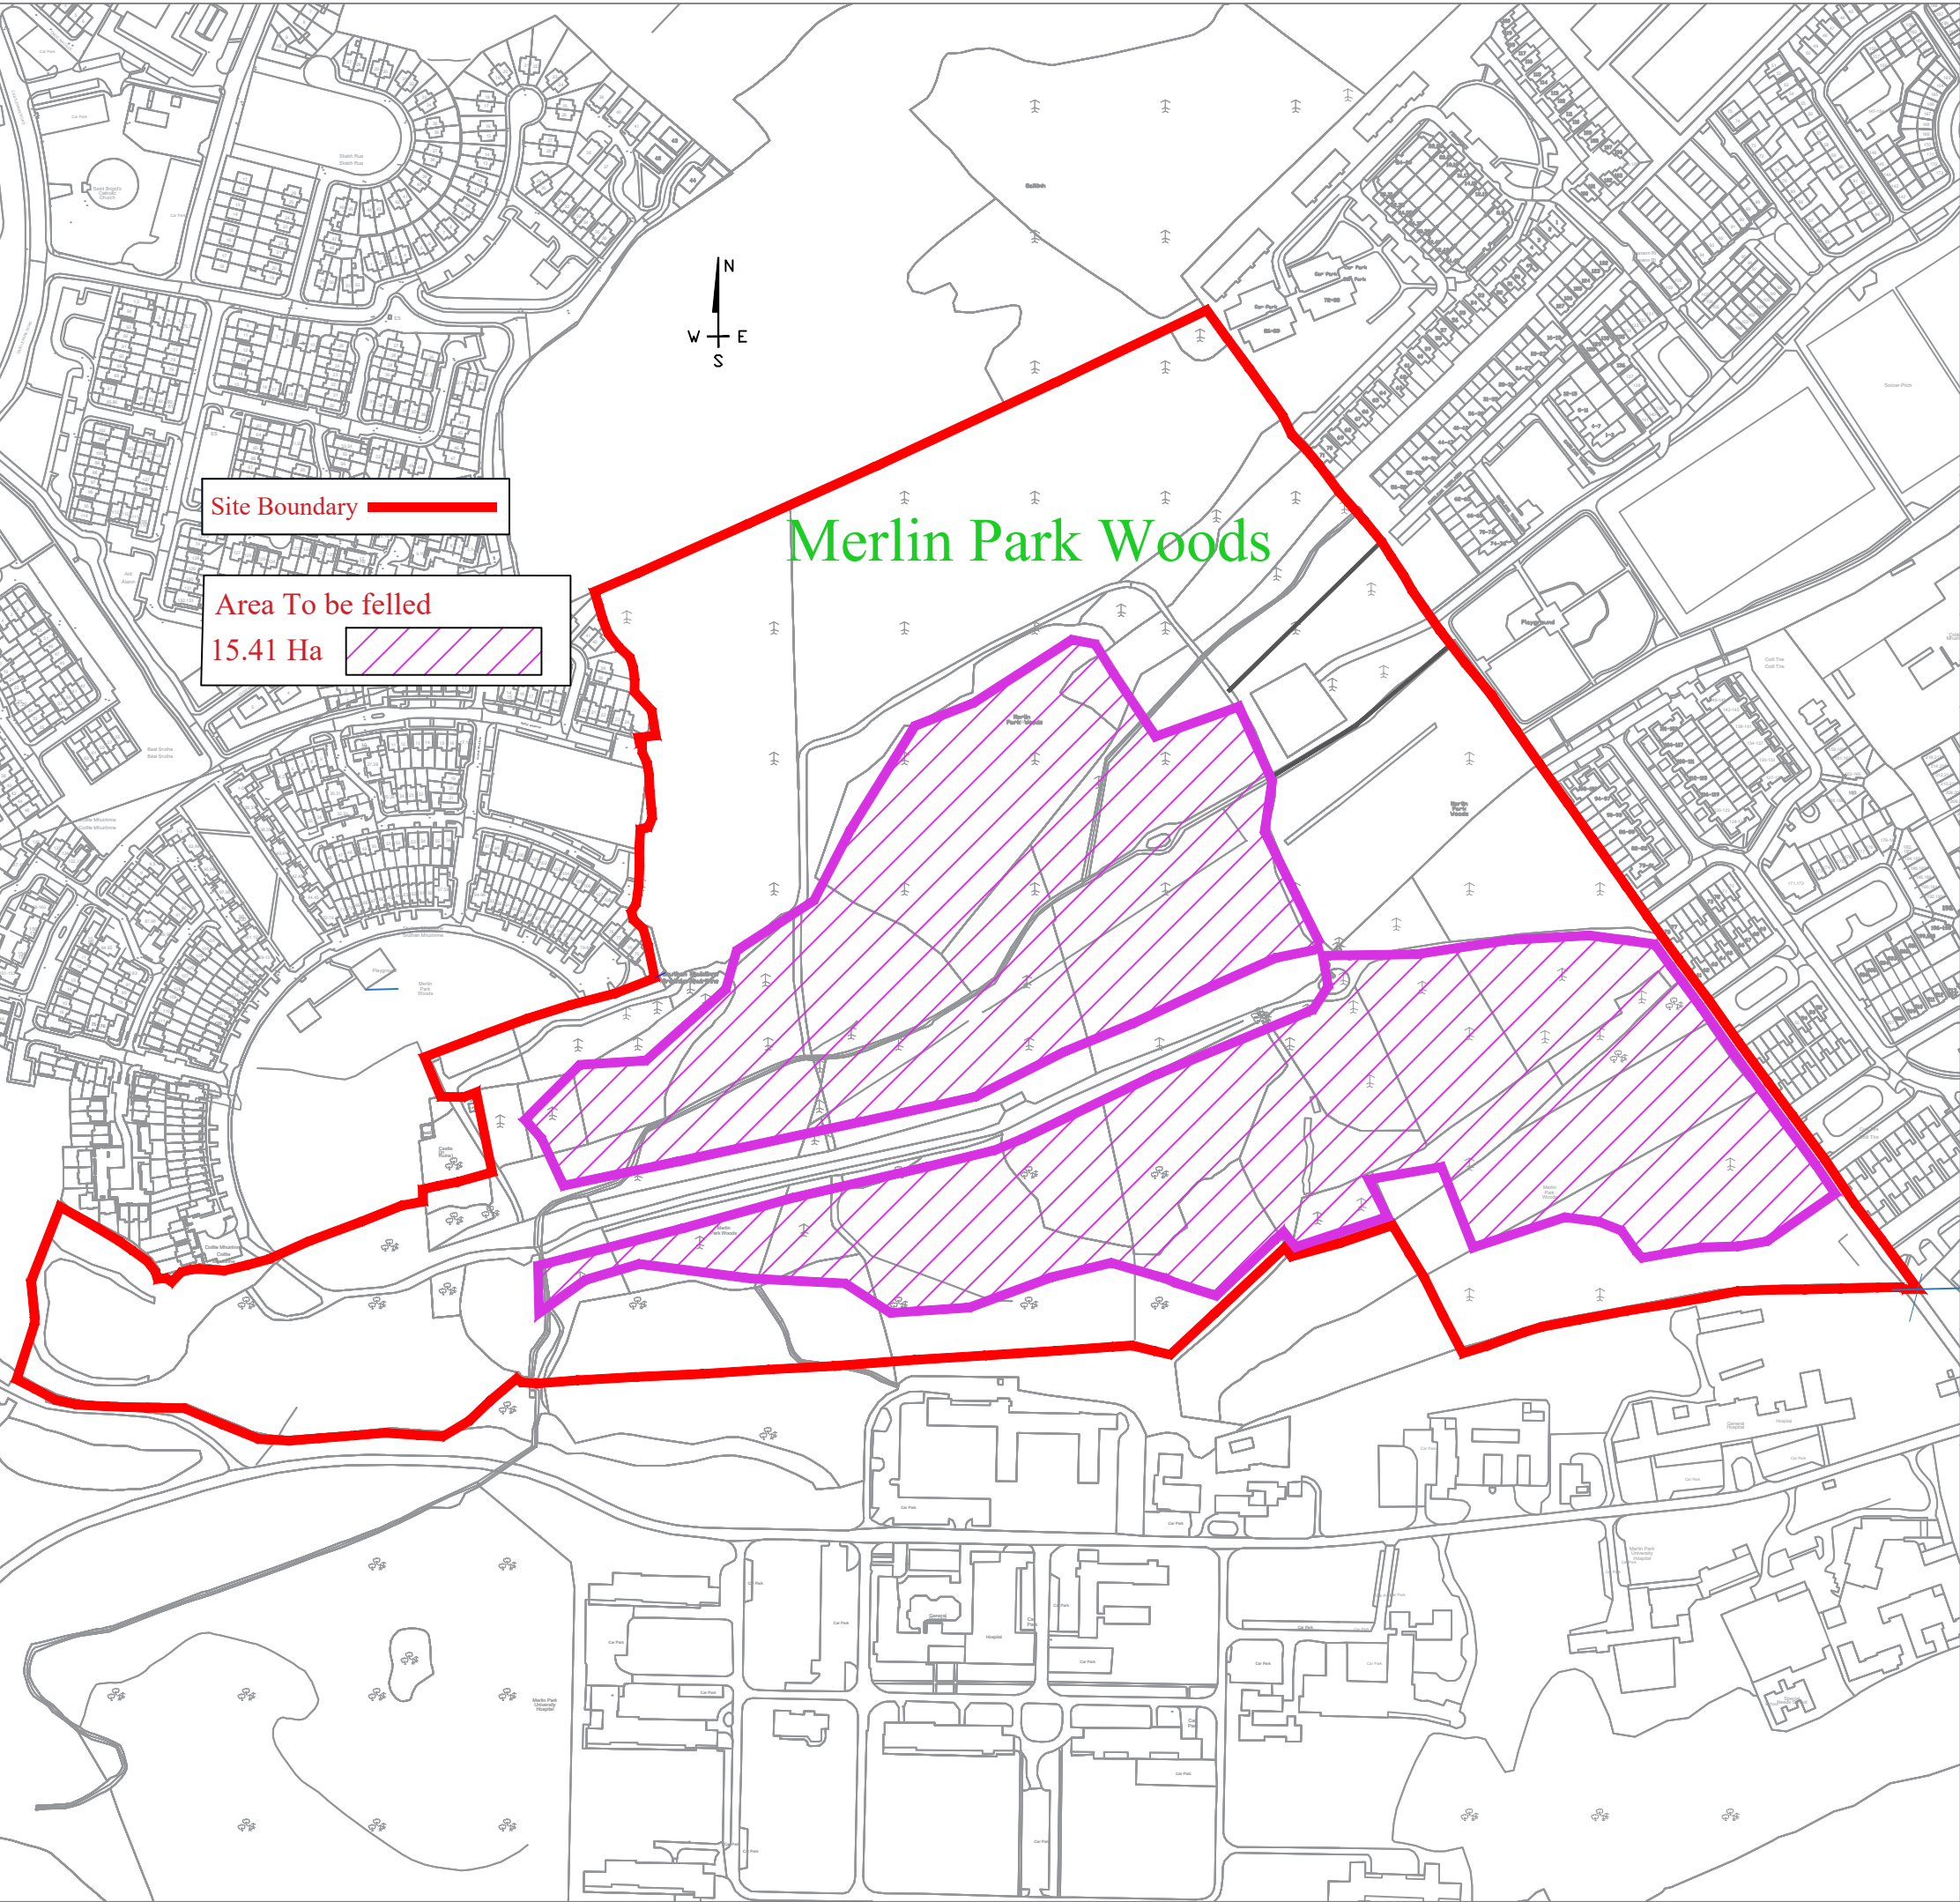

NOTES:

DO NOT SCALE FROM THIS DRAWING.
WORK ONLY FROM FIGURED DIMENSIONS.
ALL ERRORS AND OMISSIONS TO BE REPORTED TO THE DESIGNER.
COMPUTER AIDED DRAWING.
EXTRACT O.S. SHEETS 3346 22, 3346 23, 3409 A, 3409 B
© ORDNANCE SURVEY IRELAND. ALL RIGHTS RESERVED.
LICENSE NUMBER 2020/17 CCMA/GALWAY CITY COUNCIL.

REV	STA	DATE	NOTES
STATUS KEY: P PRELIMINARY T TENDER C CONSTRUCTION			

PROJECT:

MERLIN WOODS

TITLE:

Merlin Woods Damaged Trees To Be Removed

SCALE: N.T.S

DATE:

August 2026

DWG. NO.:

PKS/26-005 WC



GALWAY CITY COUNCIL
RECREATION & AMENITY

Galway City Council, City Hall, College Road, Galway.
Phone: 091 536 400 Fax: 091 568 191 e-mail parks@galwaycity.ie