


	Traffic Management Plan – Barna Road, Galway City Council						TM Type	Traffic Signal Shuttle	Cone Size	750mm/min	Taper Length	45 degrees
	Barna Road Demense, GPS 53.25776, -9.13237						Speed Limit	50km/h Permanent	Unobstructed Roadway	3m	Cone Spacing	1m
	Completed By	GM	Date	22/10/21	Rev	00	Sign Size	600mm	Advanced Sign Spacing	20m	Adv Dist	80m
	Designed By	SO					Unobs Rd Wid	2.5-3m	Max Shuttle Length	500m	Ped Route	Remains Open



TM to be set up by 3-Day CSCS SLG Card Holder Maintenance to be carried out by 1-Day CSCS H&S at Roadworks Card holder. All Stop may be implemented for short duration to accommodate set up and movement of machinery or short duration felling across both lanes. Garda and residence to be consulted. PICW point of contact for emergencies. Signalmen to be in contact via 2-Way Radio during All-Stop. Pedestrians to be escorted through Site.	20m Crossover through Centre Line Coning to accommodate HGV traffic. All works to be completed between 09:30-15:30. All materials to be removed before 15:30. Site to be inspected for hazards before removal of TM measures. Liaise directly with residents where access is obstructed. TMP is indicative and may be moved with work area.
---	---

	Traffic Management Plan – Barna Road, Galway City Council						TM Type	Traffic Signal Shuttle	Cone Size	750mm/min	Taper Length	45 degrees
	Barna Road Demense, GPS 53.25776, -9.13237						Speed Limit	50km/h Permanent	Unobstructed Roadway	3m	Cone Spacing	1m
	Completed By	GM	Date	22/10/21	Rev	00	Sign Size	600mm	Advanced Sign Spacing	20m	Adv Dist	80m
	Designed By	SO					Unobs Rd Wid	2.5-3m	Max Shuttle Length	500m	Ped Route	Remains Open

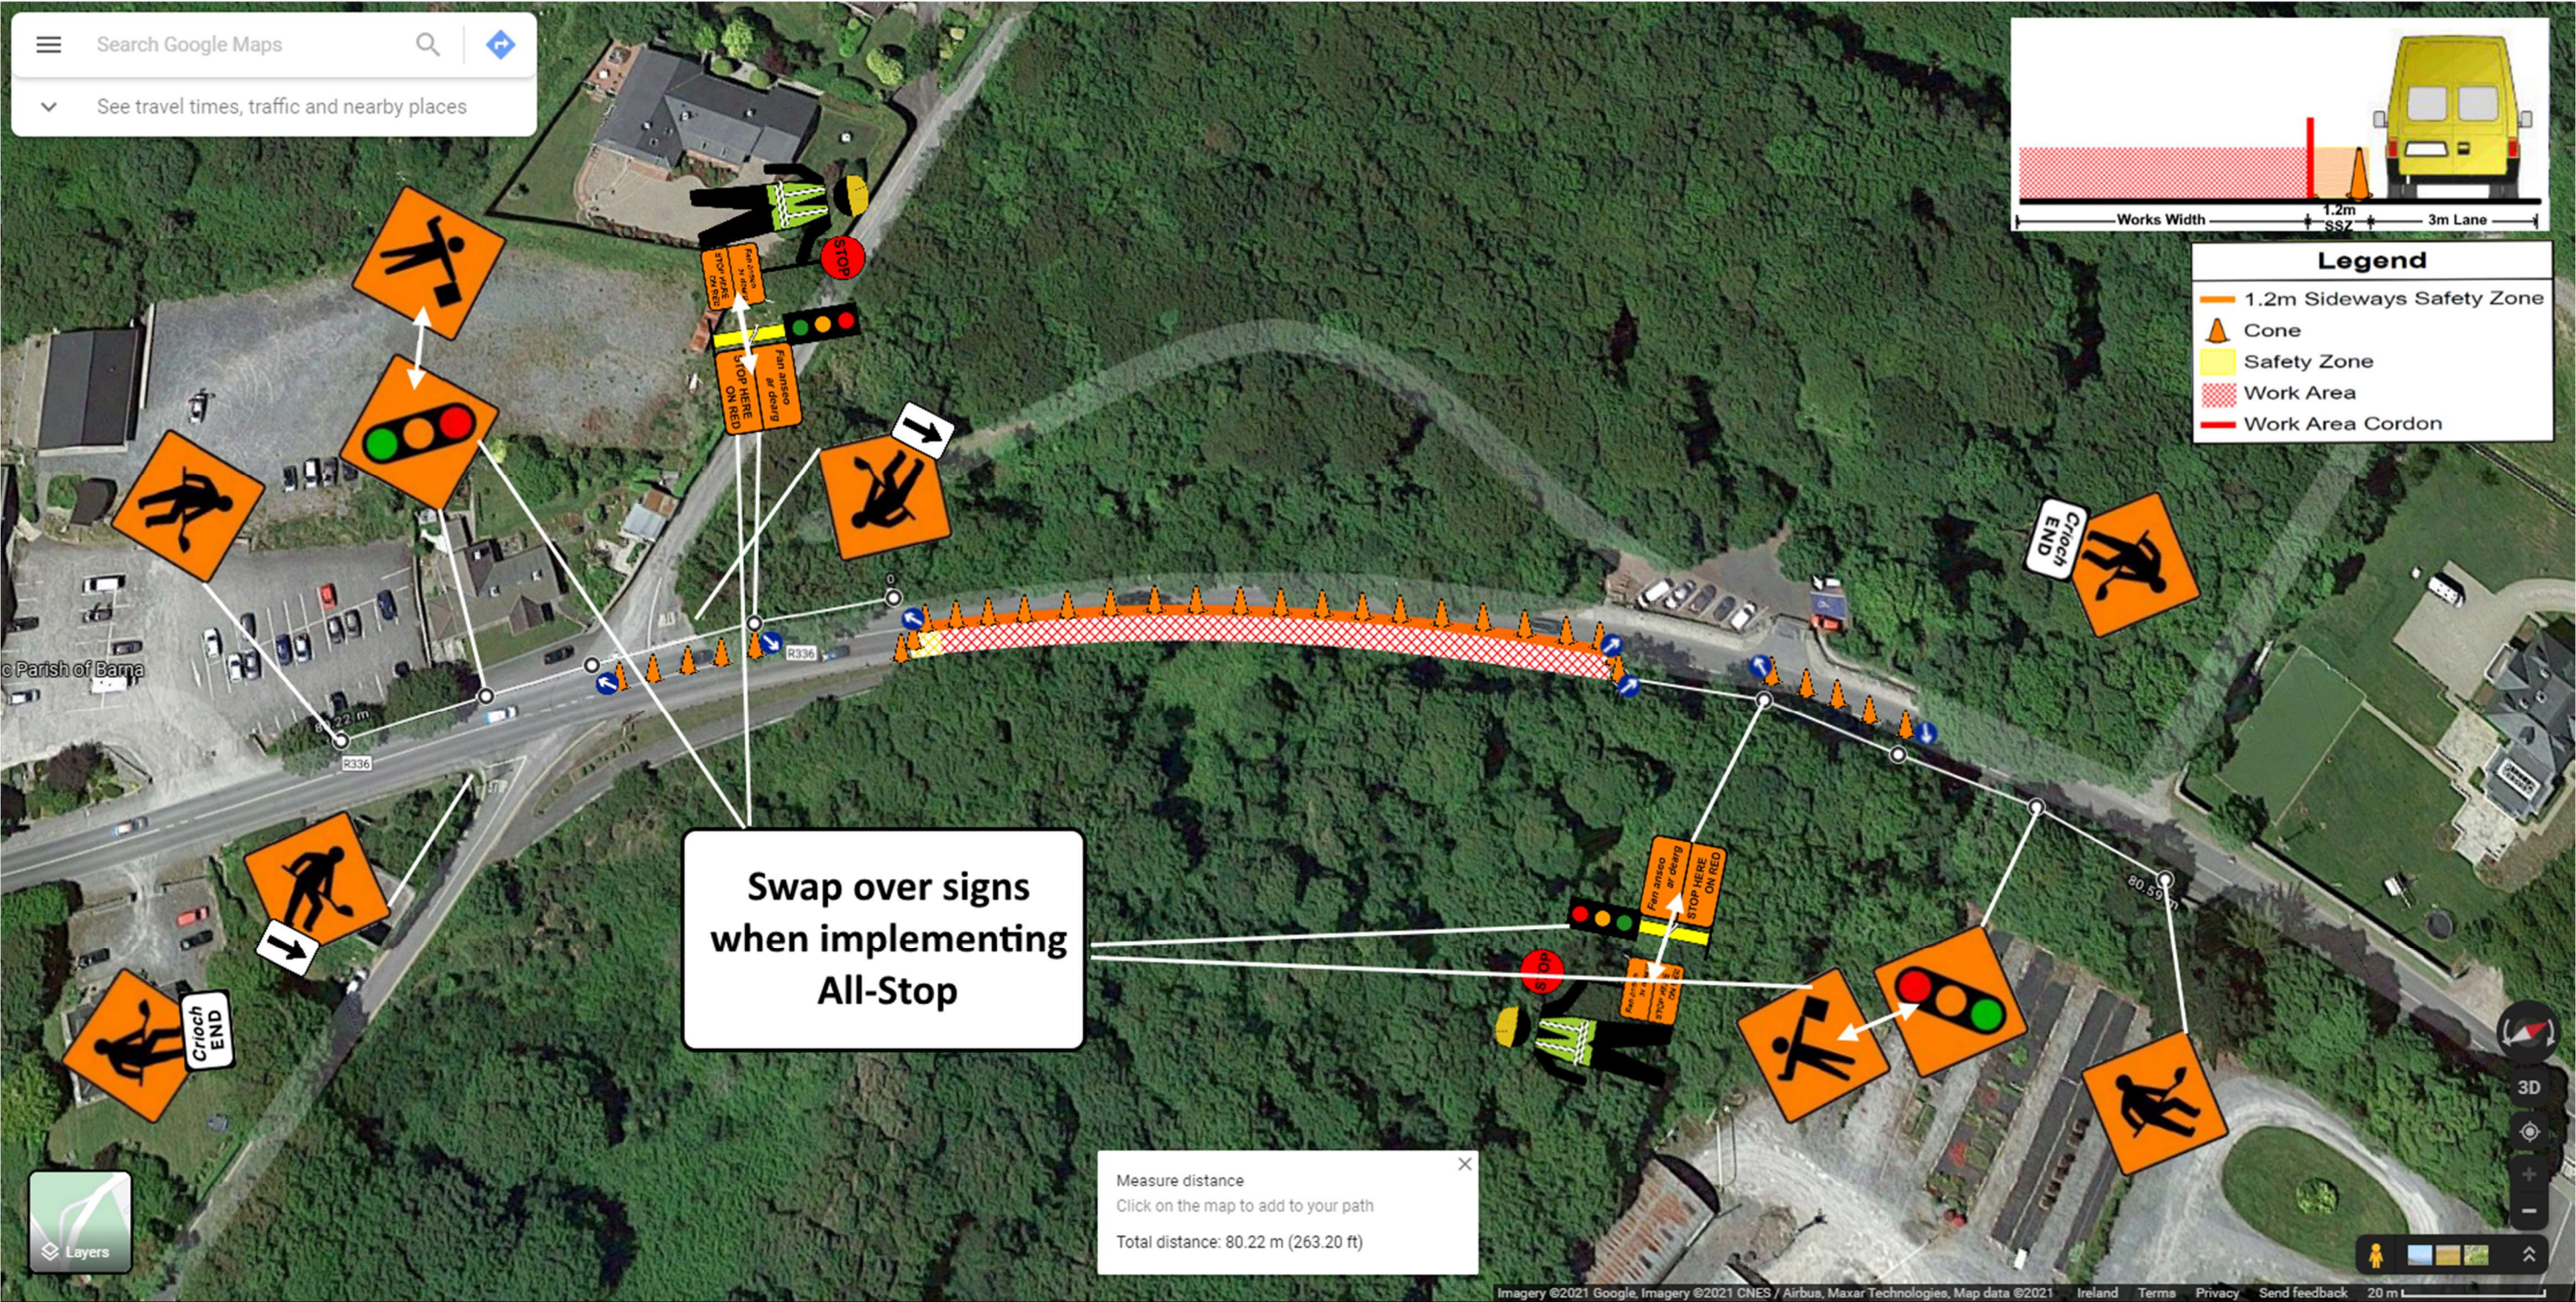