


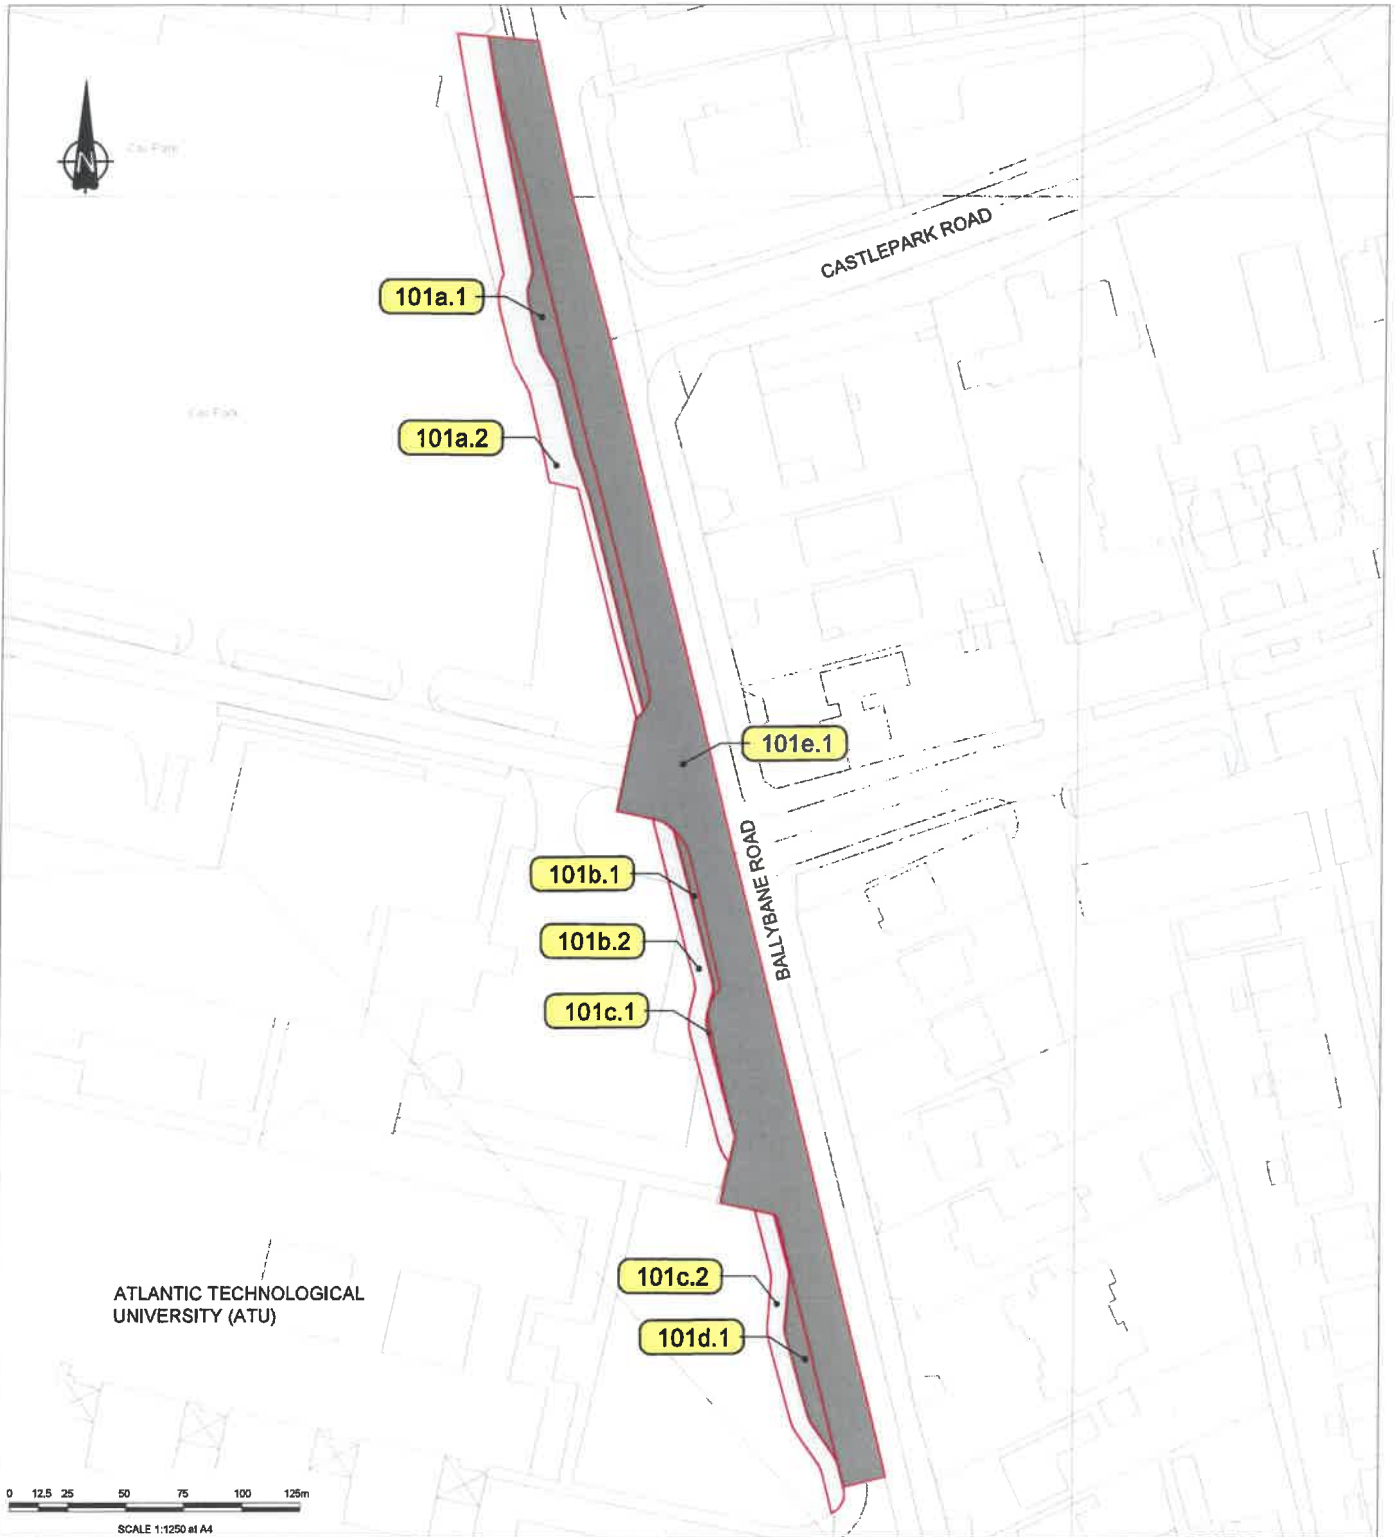

ATLANTIC TECHNOLOGICAL
UNIVERSITY (ATU)

0 12.5 25 50 75 100 125m
SCALE 1:1250 at A4

Index to Ordnance Survey
Mapping on this sheet.
The Acquisition lines on this
drawing have been drawn to
National Grid and are based on
Ordnance Survey of Ireland
Maps, Licence no. AR 002524

3346-21
3400-01

LEGEND:
Lands Proposed to be
compulsorily acquired under the
SCHEDULE - Part I
Lands proposed to be
temporary acquired under the
SCHEDULE - Part II



GALWAY CITY COUNCIL
BALLYBANE AND CASTLEPARK ROAD
CYCLE NETWORK SCHEME
Compulsory Purchase Order, 2024

DEPOSIT MAP


The Official seal of GALWAY CITY COUNCIL was affixed
hereto in the presence of

Nominated Employee for the purpose of authentication the seal

Dated this

Dated of

Seal

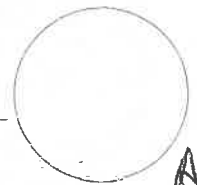

Alel
23/7/24



Ordnance Survey Ireland Licence No. AR 0082524
Ordnance Survey Ireland and Government of Ireland.

Project: BALLYBANE ROAD AND CASTLEPARK ROAD CYCLE NETWORK SCHEME				
Title: LANDOWNERS MAP				
Property at: ATLANTIC TECHNOLOGICAL UNIVERSITY (ATU)				
Drawn: JD	Approved: ST	Date: 23.07.2024	Drawing No:	Rev:
Checked: DR	Scale: 1:1250 at A4	Printed 23.07.2024	5193732/00/HTR/DR/3012	-