


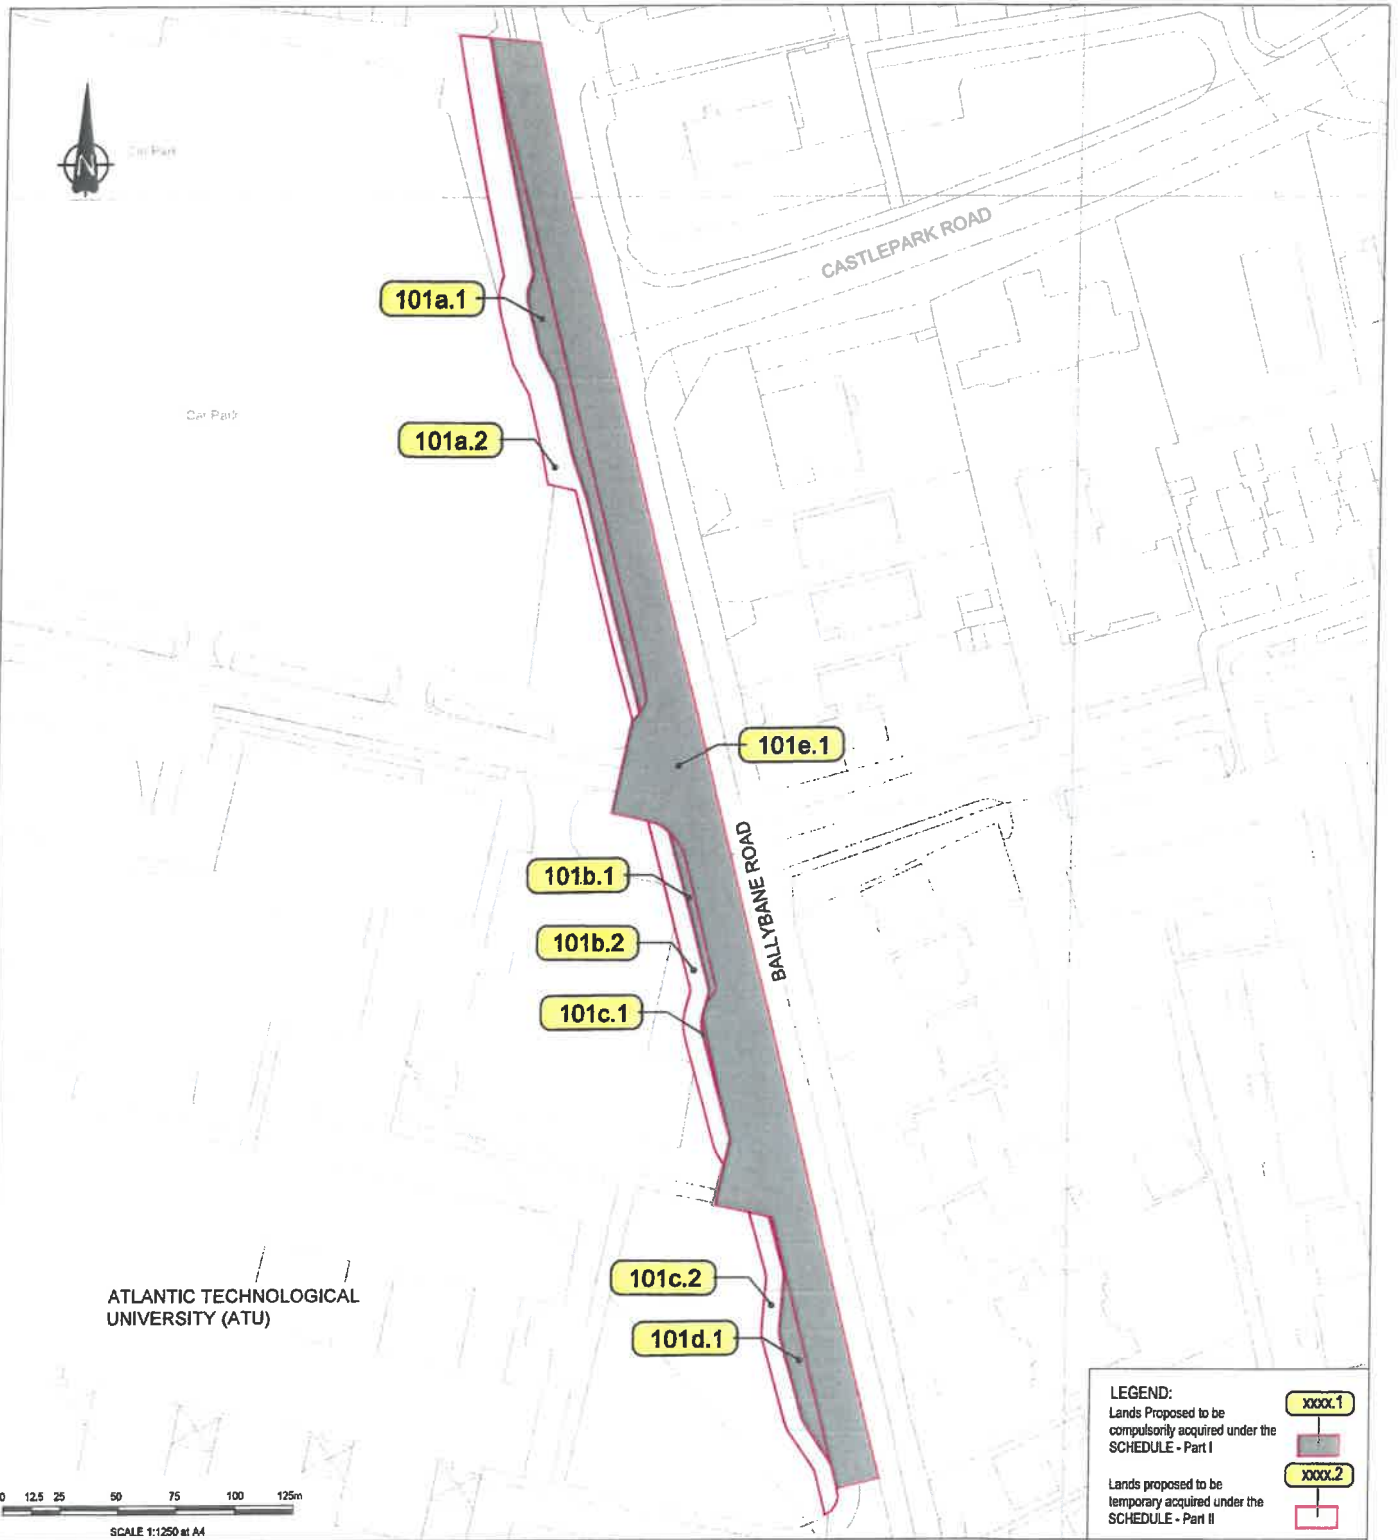

Owner or Reputed Owner:

ATLANTIC TECHNOLOGICAL UNIVERSITY OF ATU GALWAY CITY CAMPUS
DUBLIN ROAD, GALWAY

Lessee or Reputed Lessee:

Occupier:

ATLANTIC TECHNOLOGICAL UNIVERSITY OF ATU GALWAY CITY CAMPUS
DUBLIN ROAD, GALWAY, Plot 101a.1, 101b.1, 101c.1, 101d.1, 101a.2, 101b.2, 101c.2
GALWAY CITY COUNCIL
CITY HALL, COLLEGE ROAD, GALWAY, Plot 101e.1

Folio Number	Plot Number	Description	Area (Ha)
Permanent			
GY54128N	101a.1	Part of Private land	0.0243
GY54128N	101b.1	Part of Private land	0.0036
GY54128N	101c.1	Part of Private land	0.0006
GY54128N	101d.1	Part of Private land	0.0084
GY54128N	101e.1	Part of Public road	0.2298
Temporary			
GY54128N	101a.2	Part of Private land	0.0463
GY54128N	101b.2	Part of Private land	0.0175
GY54128N	101c.2	Part of Private land	0.0160
Total Gross Area:			0.3465



Project: BALLYBANE ROAD AND CASTLEPARK ROAD CYCLE NETWORK SCHEME

Title: LANDOWNERS MAP

Property at: ATLANTIC TECHNOLOGICAL UNIVERSITY (ATU)

Drawn: JD	Approved: ST	Date: 04.04.2024	Drawing No: 5193732 / 03 / HTR / DR / 3011	Rev: A
Checked: DR	Scale: 1:1250 at A4	Printed: 04.04.2024		