

CLYBAUN ROAD ACTIVE TRAVEL SCHEME


DRAWING IS PRODUCED USING THE
IRISH TRANSVERSE MERCATOR (ITM)
GEOGRAPHIC COORDINATE SYSTEM

A1

Project Ireland 2040
Building Ireland's Future

NTA
Údarás Náisiúnta Iompair
National Transport Authority

Comhairle Cathrach na Gaillimhe
Galway City Council

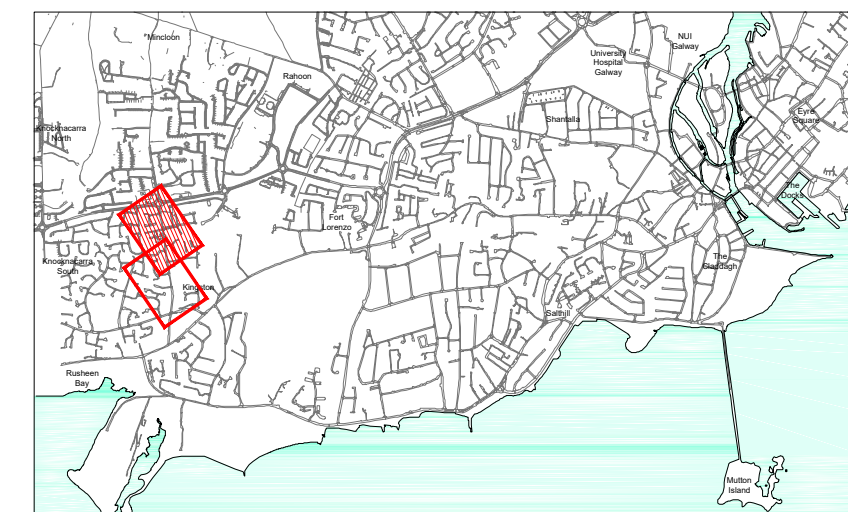

Key Plan

Scale : NTS

LEGEND :

- CARRIAGEWAY -
- PROPOSED CONCRETE PATH -
- LANDSCAPED AREA -
- RAISED CROSSING -
- PROPOSED CYCLE PATH -
- PROPOSED BUS LANE / STOP -
- HIGH FRICTION SURFACING -
- EXISTING KERB LINE -
- PROPOSED 125mm IN SITU UPSTAND EXTRUDED CONCRETE KERB TO TII CC-SCD-01102 -
- PROPOSED 6mm IN SITU DROPPED KERB TO TII CC-SCD-01102 -
- PROPOSED KASSEL KERB -
- PROPOSED TACTILE PAVING -
- PROPOSED CORDROY PAVING -
- PROPOSED TREE -
- EXISTING TREES TO BE RETAINED -
- EXISTING TREES TO BE REMOVED -
- EXISTING BELISHA BEACONS TO BE RETAINED -

P01 FOR DISCUSSION

Clifton Scannell Emerson
Associates Limited
Consulting Engineers,
Seafort Lodge,
Castledawson Avenue,
Blackrock, Co. Dublin,
Ireland, A94 P768
T: +353 1 288 5006
F: +353 1 283 3466
E: info@csea.ie
W: www.csea.ie

COMHAIRLE CATHRACH NA GAILLIMHE
GALWAY CITY COUNCIL

Client
CLYBAUN ROAD
Project
ACTIVE TRAVEL SCHEME

Dwg. Title
PUBLIC ENGAGEMENT DRAWING

Drawn By MR Date 20.05.21 19_151
Checked By CB Scale 1:500 @ A1 CSEA Job No.

Project Code Originator Zone/Phase Level Type Role Dwg. No.
19_151 - CSE - GEN - XX - DR - C - 2103

S2 FOR INFORMATION
Status Code Suitability Description

P01 PRELIMINARY
Revision Project Status

