



A 'talk through' of this drawing and online feedback form is available at www.galwaycity.ie/SRTS

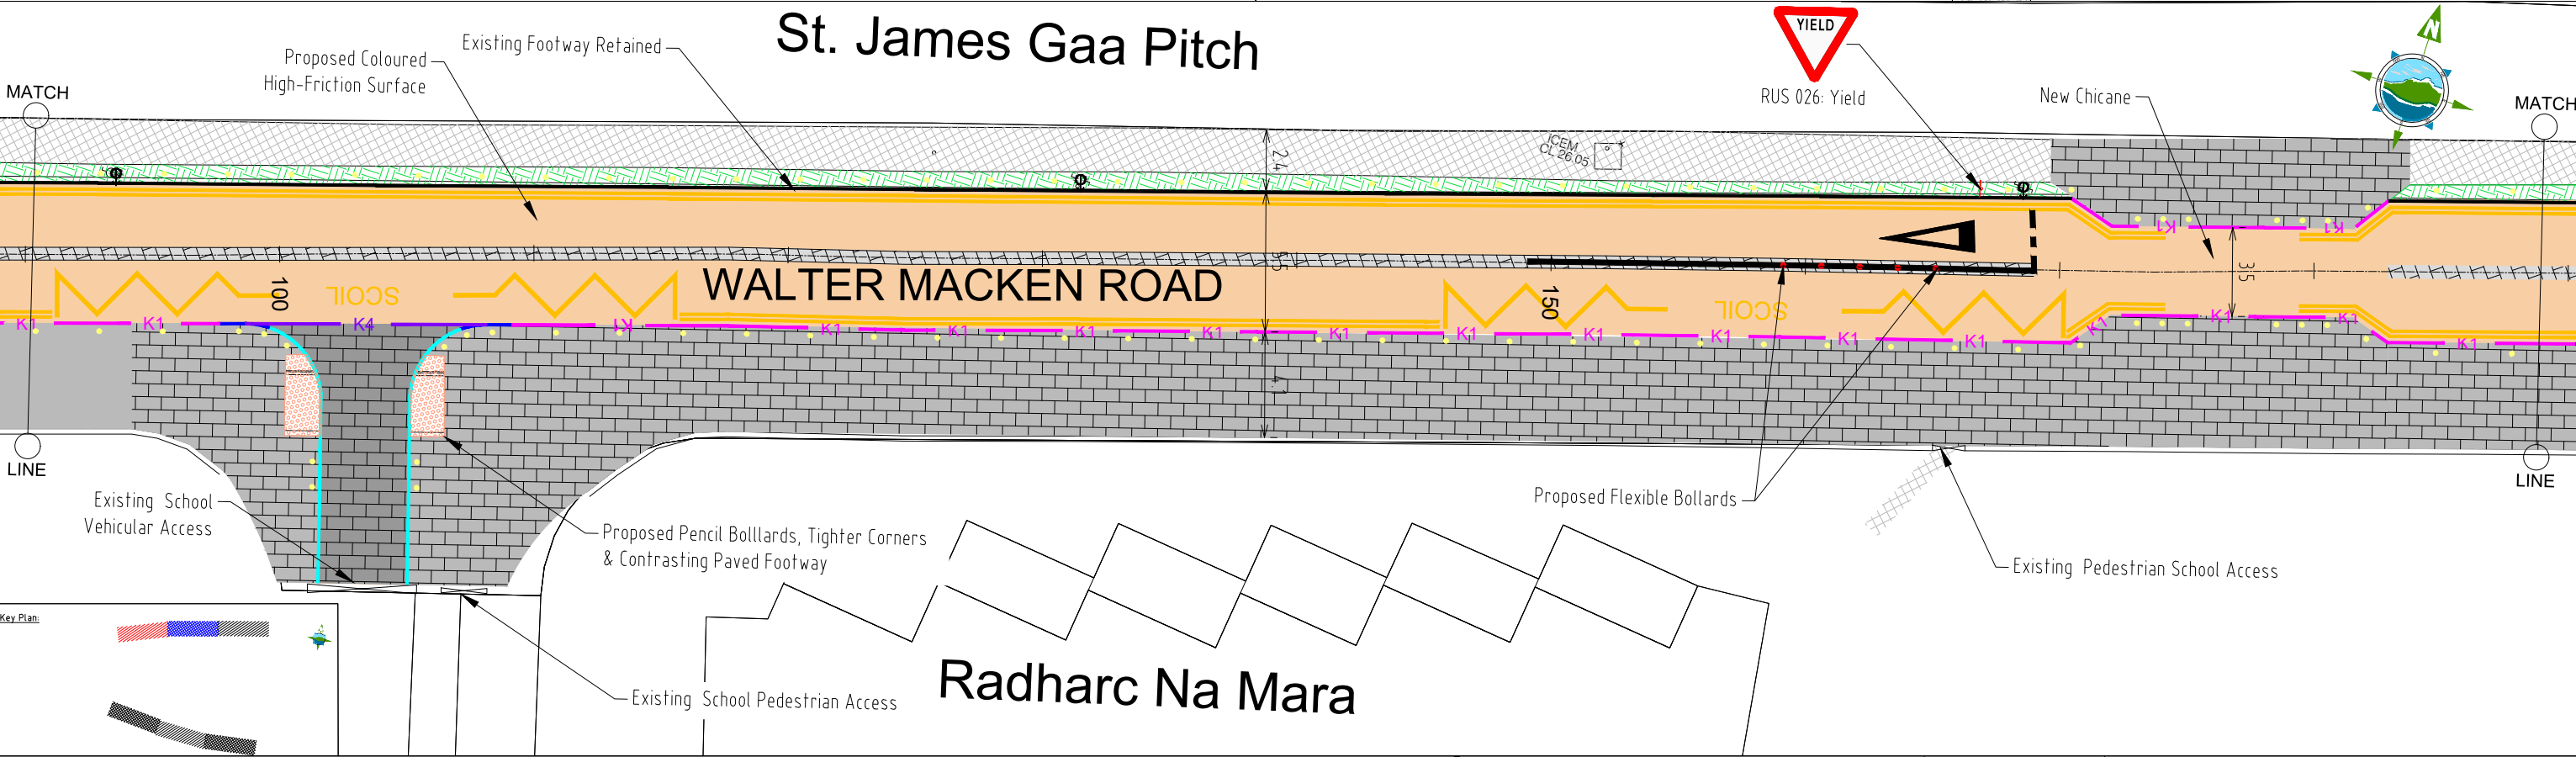

Example of Proposed School Zone Signage

Example of Proposed Pencil Bollards

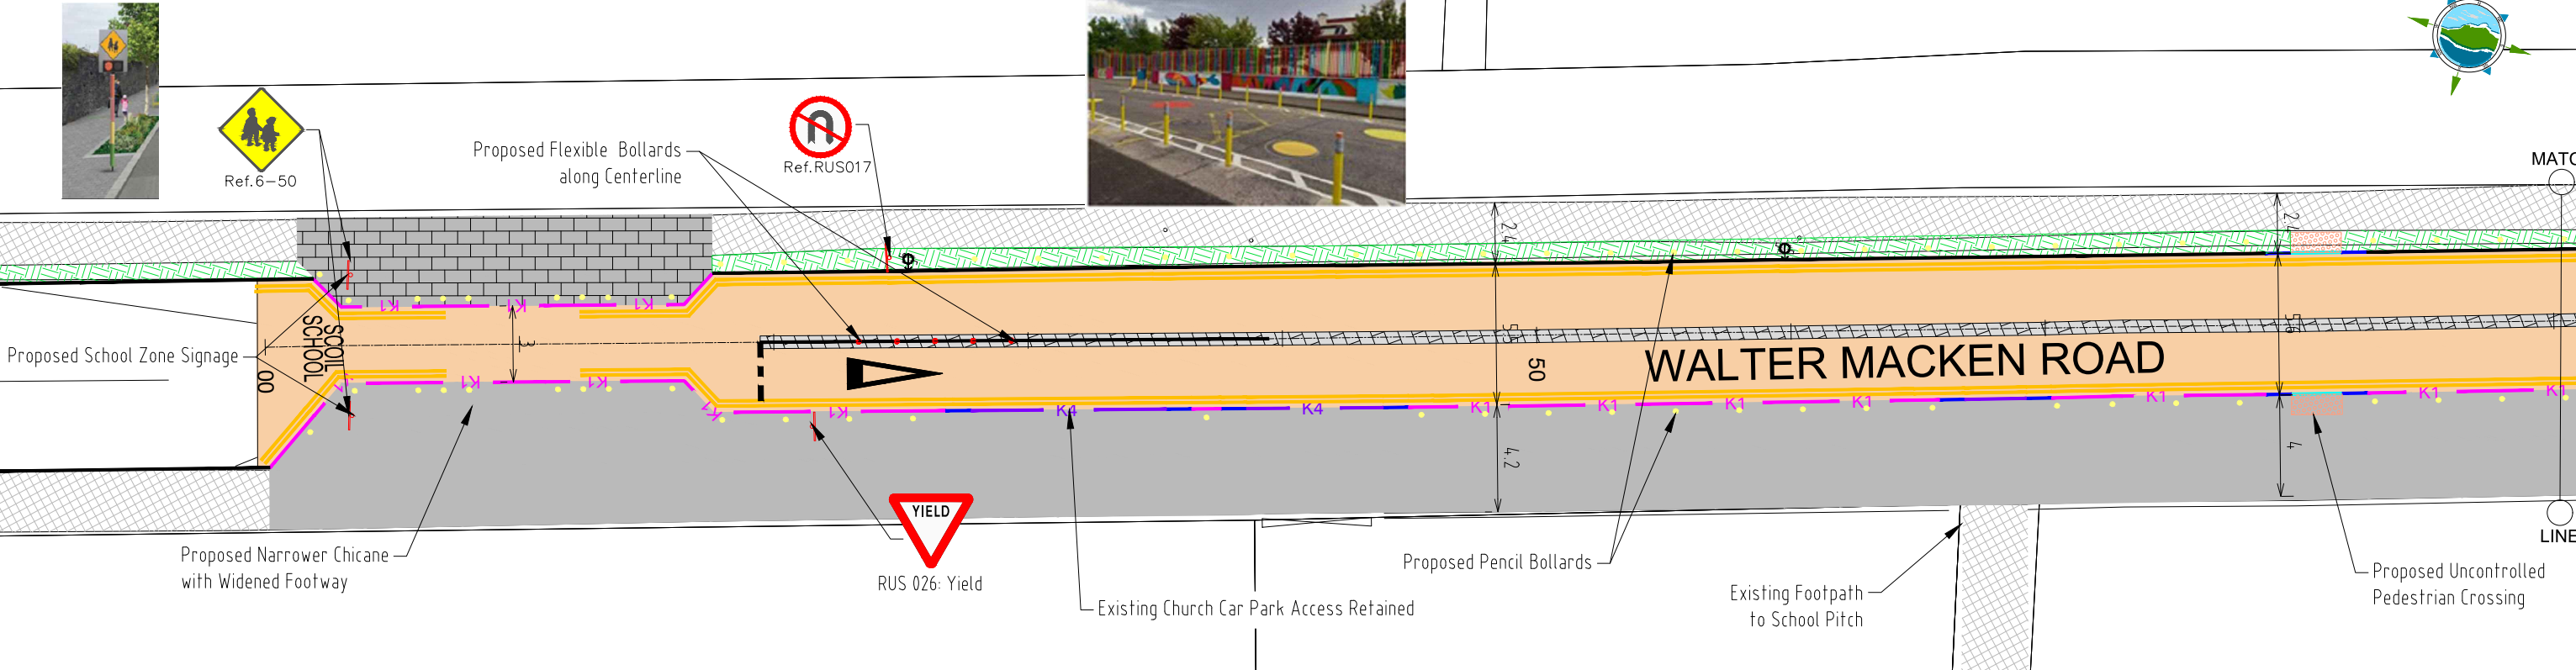

LEGEND:					
	Existing Footpath		Existing Kerb		Existing Belisha Beacon
	Existing Pavement		Kerb - Full Height 125mm		Belisha Beacon
	Footway - Concrete		Kerb - Drop Kerb		Existing Public Lighting
	Footway - Imprinted Concrete		Kerb - Pedestrian 6mm		Public Lighting
	Ramp		Kerb - Vehicular 25mm		Tree
	Pavement - Imprinted Asphalt		Road Marking - Lines		Street Art
	High Friction Surface - Buff		Road Marking - Text		
	Cycleway		Road Sign		
	Tactile Paving - Buff		Bollard - Pencil		
	Tactile Paving - Red		Bollard - Rigid		
	Landscaping / Vegetation		Seating		



Rev	Date	Description	By	Chkd.
A	13/05/22	Issued for Public Consultation	PS	LG

Client:	Galway City Council	Prepared by:	P.Scally
Project:	Safe Routes to School	Checked:	L.Gaffney
		Date:	May 2022
		Project Director:	John O'Flaherty
		Drawing Status:	Preliminary
		Scale @ A1:	1:125 (A3@1:250)
Title:	Radharc na Mara Preliminary Design Sheet 1 of 3	Drawing No.:	11220-1011-01
		Revision:	A

Galway Office
Fairgreen House, Fairgreen Road,
Galway,
H91 AXK8,
Ireland.
Tel: +353 (0)91 565 211
www.tobin.ie

TOBIN
CONSULTING ENGINEERS

TOBIN Consulting Engineers will not be liable for any use of this document for any purpose other than that for which it was originally prepared and provided. Except where specifically and explicitly agreed in writing by TOBIN Consulting Engineers, as copyright holder, no part of this document may be reproduced or transmitted in any form and this document shall not be relied upon by any third party for any purpose.

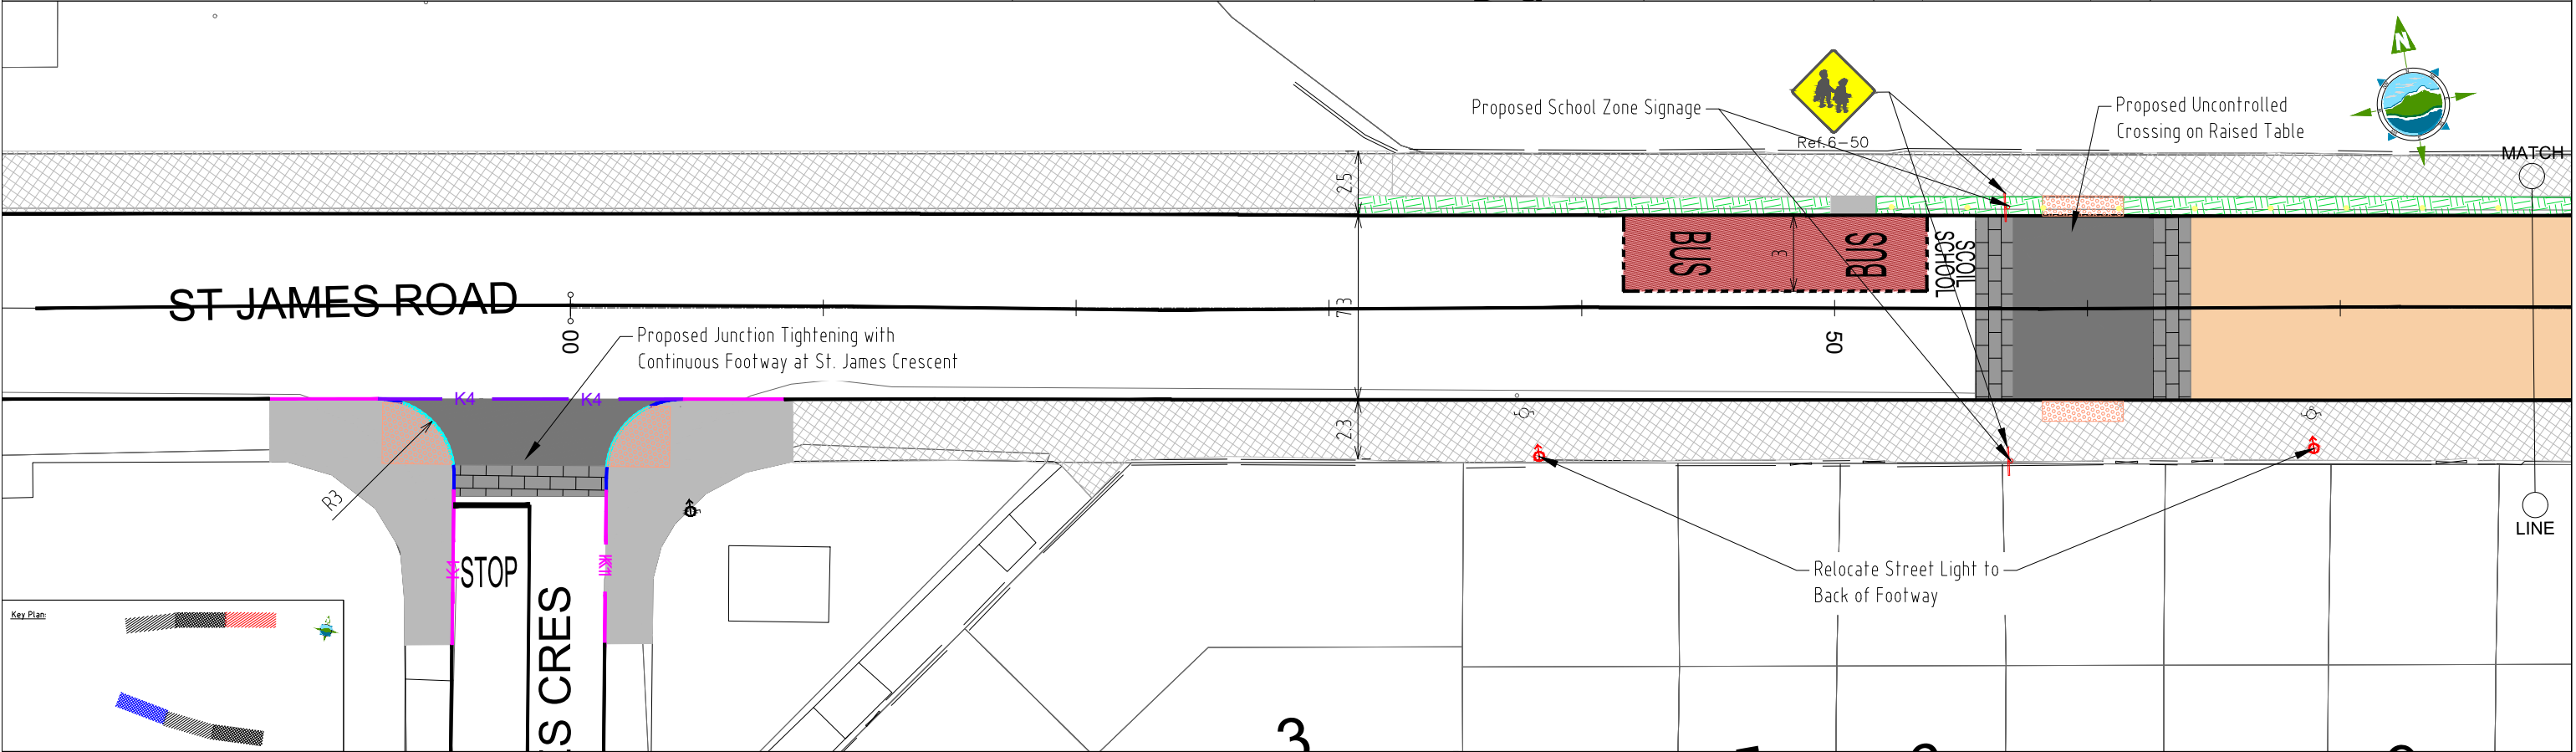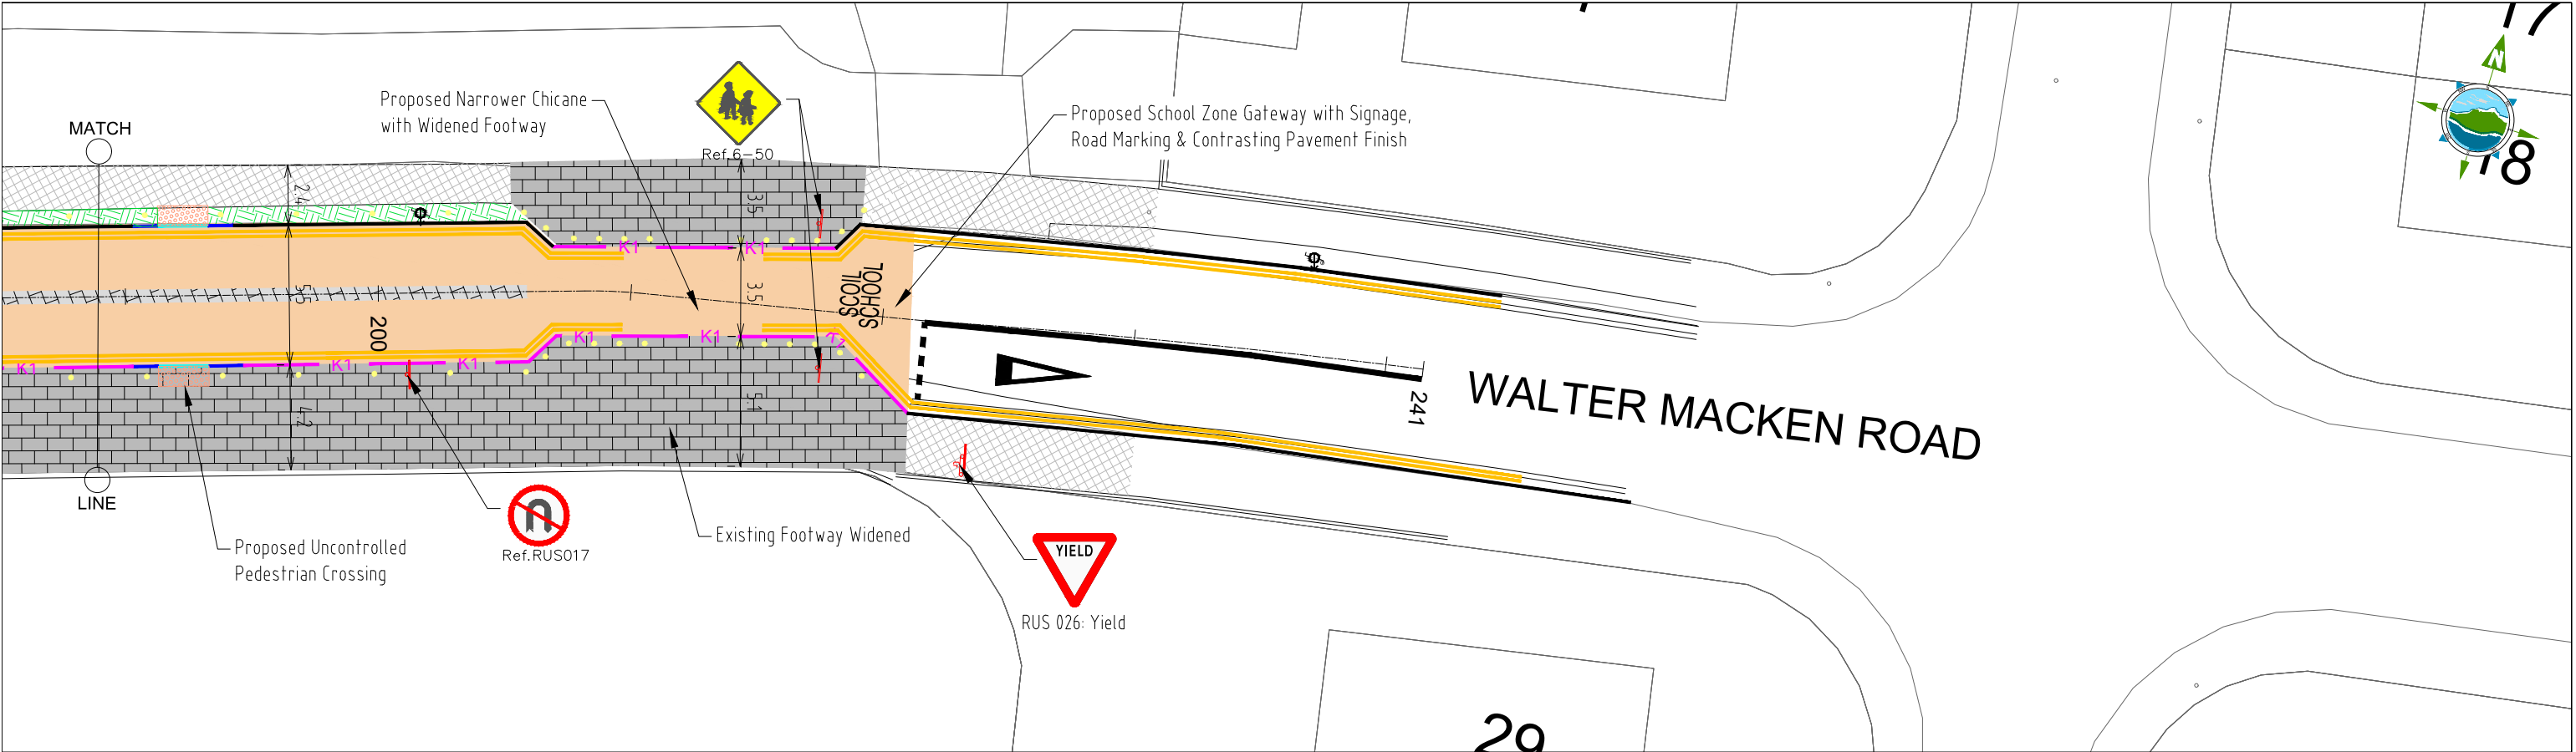

LEGEND:

Existing Footpath

Existing Pavement

Footway - Concrete

Footway - Imprinted Concrete

Ramp

Pavement - Imprinted Asphalt

High Friction Surface - Buff

Cycleway

Tactile Paving - Buff

Tactile Paving - Red

Landscaping / Vegetation

K1

K2

K3

K4

SCHOOL STOP

Road Sign

Bollard - Pencil

Bollard - Rigid

Seating

Existing Kerb

K1 - Full Height 125mm

K2 - Drop Kerb

K3 - Pedestrian 6mm

K4 - Vehicular 25mm

Road Marking - Lines

Road Marking - Text

Existing Belisha Beacon

Belisha Beacon

Existing Public Lighting

Public Lighting

Tree

Street Art

Rev	Date	Description	By	Chkd.
A	13/05/22	Issued for Public Consultation	PS	LG

Client:
 Comhairle Cathrach na Gaillimhe
Galway City Council

Project:
Safe Routes to School

Title:
**Radharc na Mara
Preliminary Design
Sheet 2 of 3**

Prepared by:
P.Scally

Checked:
L.Gaffney

Date:
May 2022

Project Director:
John O'Flaherty

Drawing Status:
Preliminary



Scale @ A1:
1:125 (A3@1:250)

Galway Office
Fairgreen House, Fairgreen Road,
Galway,
H91 AXK8,
Ireland.
Tel: +353 (0)91 565 211
www.tobin.ie

Revision:
A

Drawing No.: **11220-1011-02**

© Copyright Ordnance Survey Ireland. All rights reserved. Licence No. 2021/21/CCMA/Galway City Council

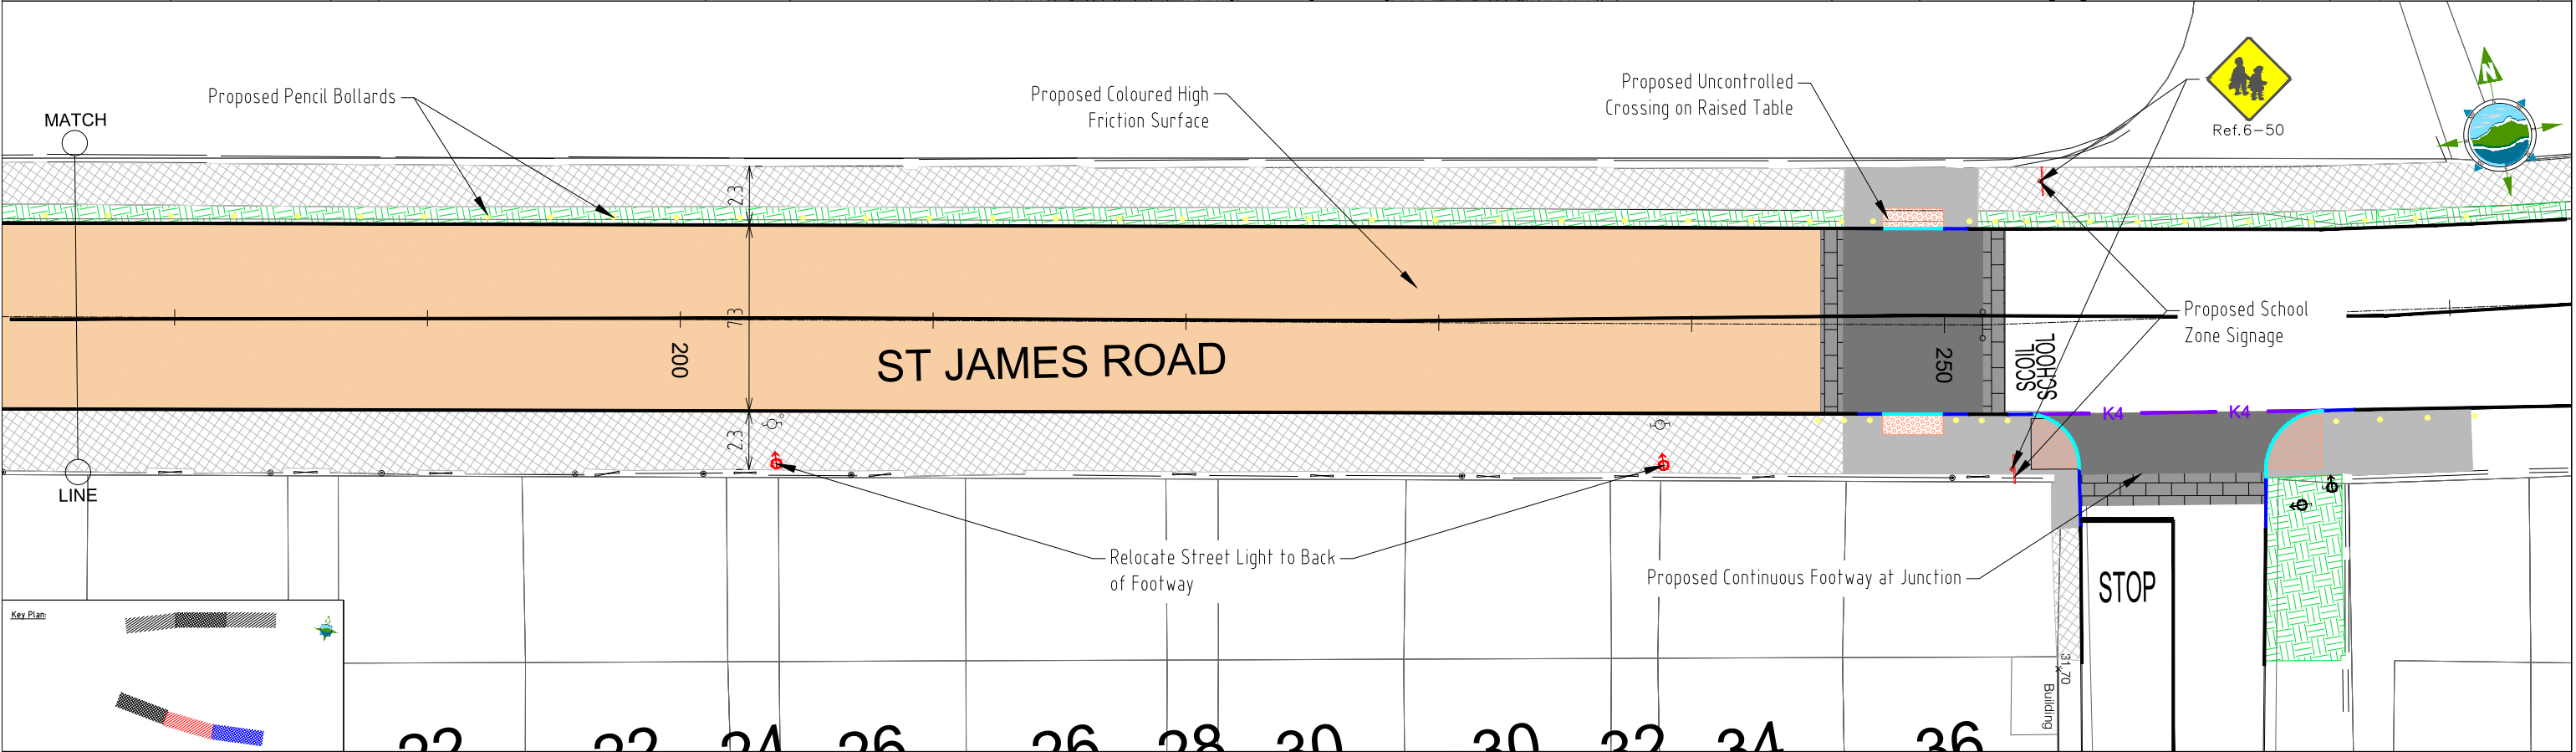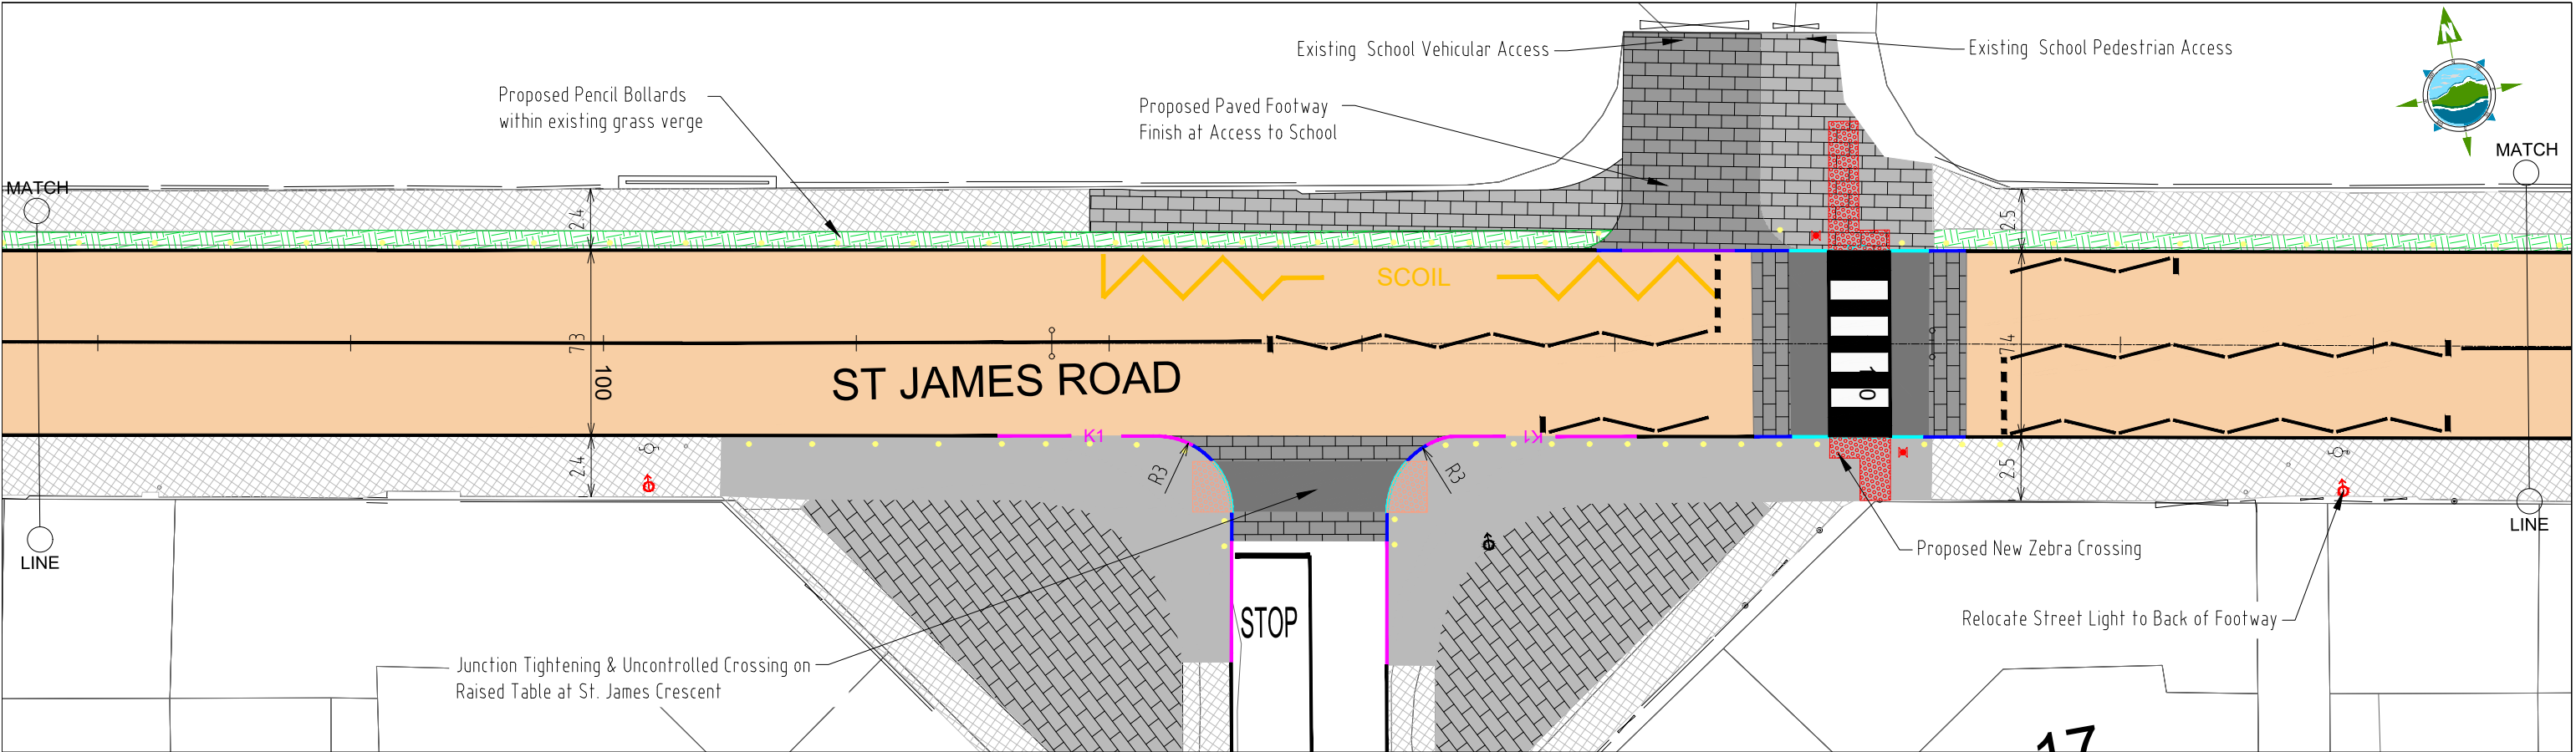

LEGEND:

	Existing Footpath		Existing Kerb		Existing Belisha Beacon
	Existing Pavement		K1 Kerb - Full Height 125mm		Existing Public Lighting
	Footway - Concrete		K2 Kerb - Drop Kerb		Public Lighting
	Footway - Imprinted Concrete		K3 Kerb - Pedestrian 6mm		Tree
	Ramp		K4 Kerb - Vehicular 25mm		Street Art
	Pavement - Imprinted Asphalt		Road Marking - Lines		
	High Friction Surface - Buff		Road Marking - Text		
	Cycleway		Road Sign		
	Tactile Paving - Buff		Bollard - Pencil		
	Tactile Paving - Red		Bollard - Rigid		
	Landscaping / Vegetation		Seating		

Rev	Date	Description	By	Chkd.
A	13/05/22	Issued for Public Consultation	PS	LG

Client: Comhairle Cathrach na Gaillimhe
Galway City Council

Project: **Safe Routes to School**

Title: **Radharc na Mara
Preliminary Design
Sheet 3 of 3**

Prepared by: P.Scallly

Checked: L.Gaffney

Date: May 2022

Project Director: John O'Flaherty

Drawing Status: Preliminary

Scale @ A1: 1:125 (A3@1:250)

TOBIN
CONSULTING ENGINEERS

Galway Office
Fairgreen House, Fairgreen Road,
Galway,
H91 AXK8,
Ireland.
Tel: +353 (0)91 565 211
www.tobin.ie

Drawing No.: **11220-1011-03**

Revision: **A**