
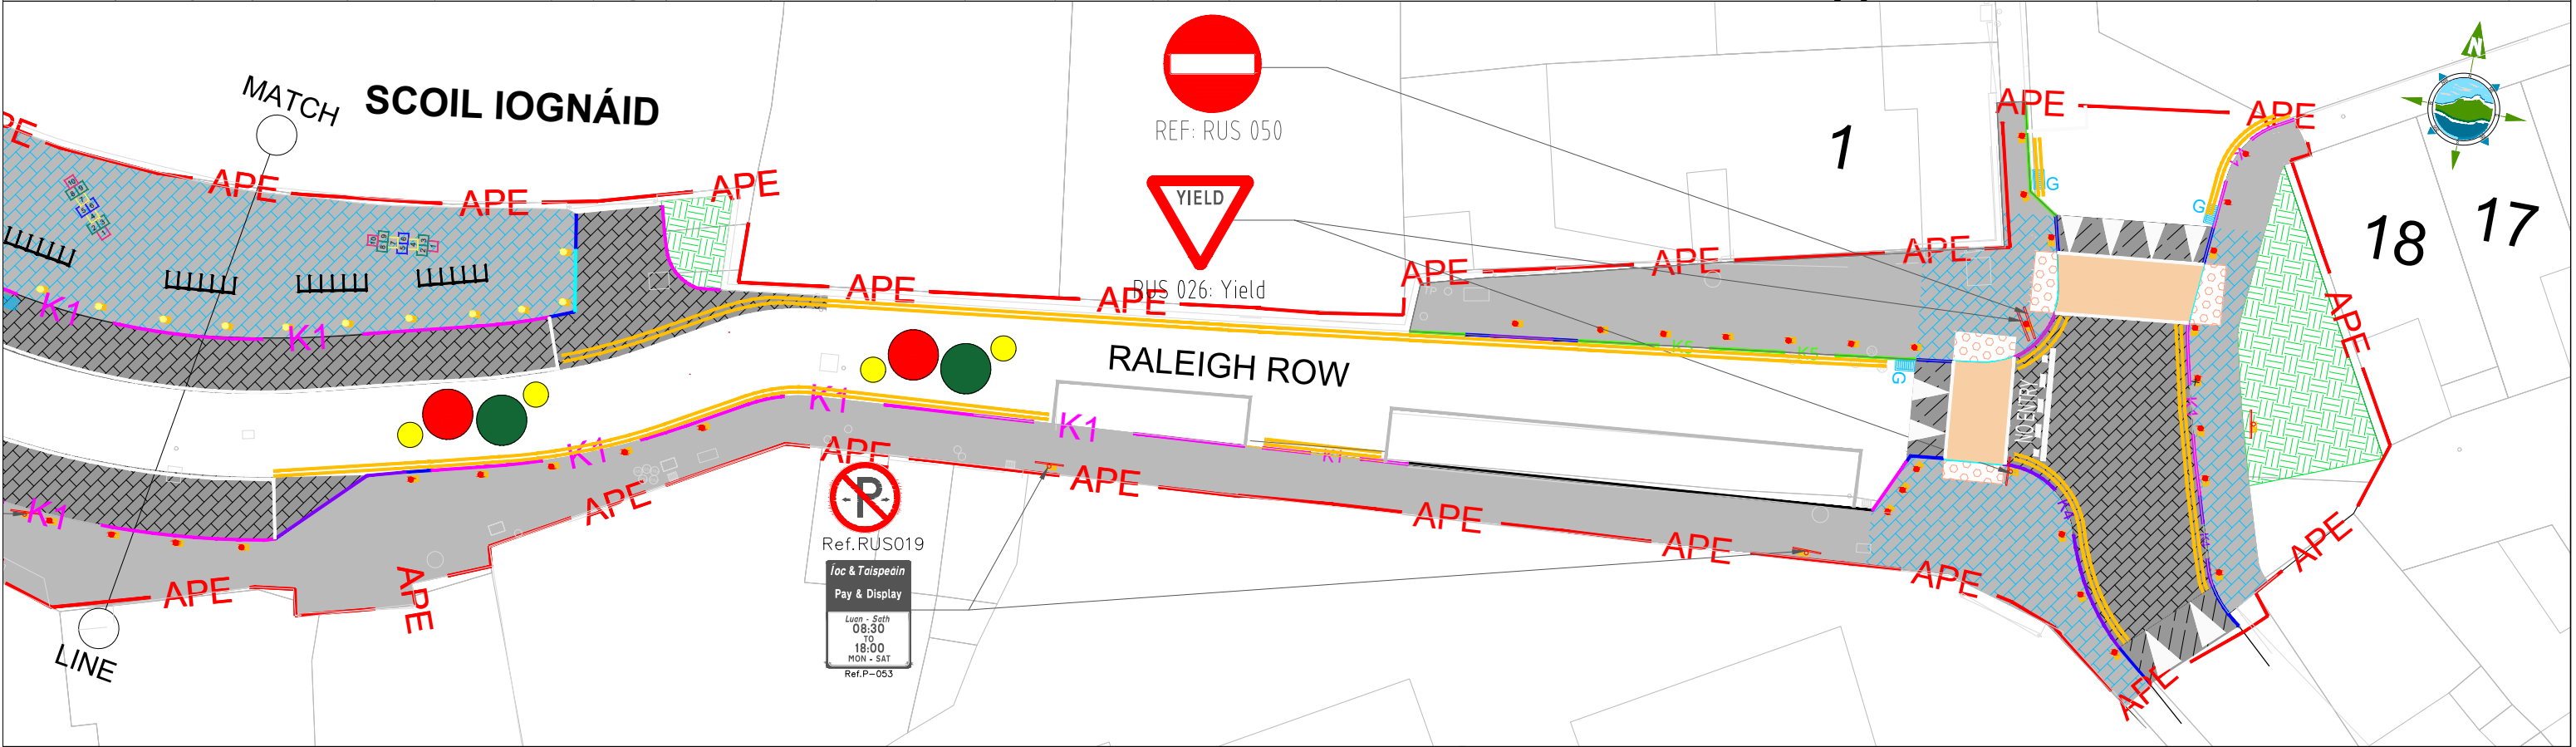


Legend:					
	Cold Milling and Pavement Inlay		Slipform Concrete Kerb - 125mm High		Proposed Drainage Gully
	Exposed Aggregate Concrete Footway		Slipform Drop Kerb		Street Art
	Concrete Footway		Slipform Concrete Kerb - 6mm High		Proposed Public Lighting Column
	High Friction Surface - Buff in Color		Slipform Concrete Kerb - 25mm High		Road Marking - Lines
	Topsoil & Seed		Slipform Concrete Kerb - 80mm High		Road Marking - Text
	Proposed Buff Tactile Blister Paving		Existing Kerb		Road Sign
Area Provided by Employer			Bollard - Pencil		Bollard - Rigid
			School Zone (Road Marking)		Retention Socket
			Bicycle Stand		Bicycle Stand
			Drainage Chamber		Drainage Chamber

Rev	Date	Description	By	Chkd.
A	16/08/23	Issued for Stakeholder Engagement	CB	LG

Client:	Comhairle Cathrach na Gaillimhe Galway City Council	Prepared by:	CB	TOBIN CONSULTING ENGINEERS	Galway Office Fairgreen House, Fairgreen Road, Galway, H91 AXK8, Ireland. Tel: +353 (0)91 565 211 www.tobin.ie
Checked:	LG	Checked:	LG		
Date:	August 2023	Date:	August 2023	TOBIN Consulting Engineers will not be liable for any use of this document for any purpose other than that for which it was originally prepared and provided. Except where specifically and explicitly agreed in writing by TOBIN Consulting Engineers, as copyright holder, no part of this document may be reproduced or transmitted in any form and this document shall not be relied upon by any third party for any purpose.	Revision: A
Project:	Safe Routes to School Scoil Iognáid	Project Director:	JO'F		
Title:	General Arrangement Sheet 1 of 3	Suitability Status:	Construction	Drawing No.:	11220-6085
		Scale @ A1:	1:125 (@ A3: 1:250)		

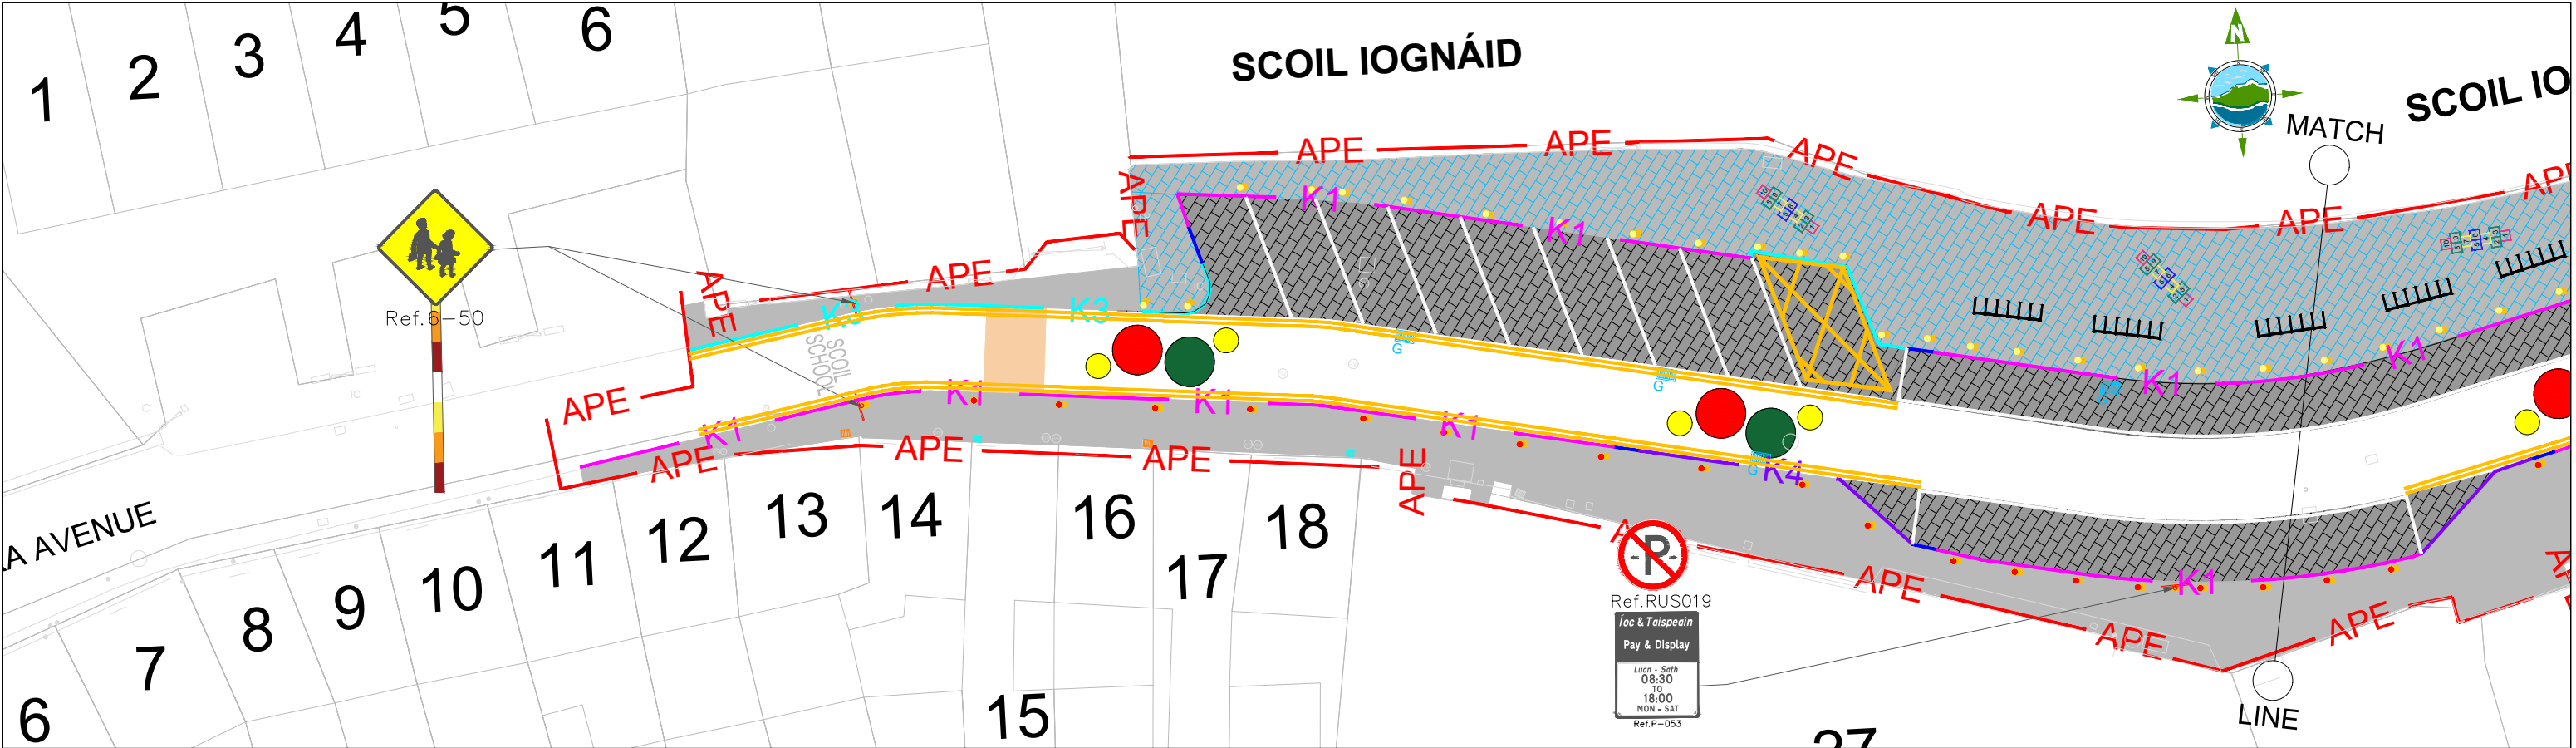

Legend:

- Cold Milling and Pavement Inlay
- Exposed Aggregate Concrete Footway
- Concrete Footway
- High Friction Surface - Buff in Color
- Topsoil & Seed
- Proposed Buff Tactile Blister Paving
- Slipform Concrete Kerb - 125mm High
- Slipform Drop Kerb
- Slipform Concrete Kerb - 6mm High
- Slipform Concrete Kerb - 25mm High
- Slipform Concrete Kerb - 80mm High
- Existing Kerb
- Proposed Drainage Gully
- Street Art
- Proposed Public Lighting Column
- Road Marking - Lines
- Road Marking - Text
- Road Sign
- Bollard - Pencil
- Bollard - Rigid
- School Zone (Road Marking)
- Retention Socket
- Bicycle Stand
- Drainage Chamber

Rev	Date	Description	By	Chkd.
A	16/08/23	Issued for Stakeholder Engagement	CB	LG

Client:	Comhairle Cathrach na Gaillimhe Galway City Council	NTA Udarás Náisiúnta Iompair National Transport Authority
Prepared by:	CB	
Checked:	LG	
Date:	August 2023	
Project Director:	JO'F	
Suitability Status:	Construction	
Scale @ A1:	1:125 (@ A3: 1:250)	
Drawing No.:	11220-6086	
Revision:	A	

© Copyright Ordnance Survey Ireland. All rights reserved. Licence No. 2021/21/CCMA/Galway City Council

