


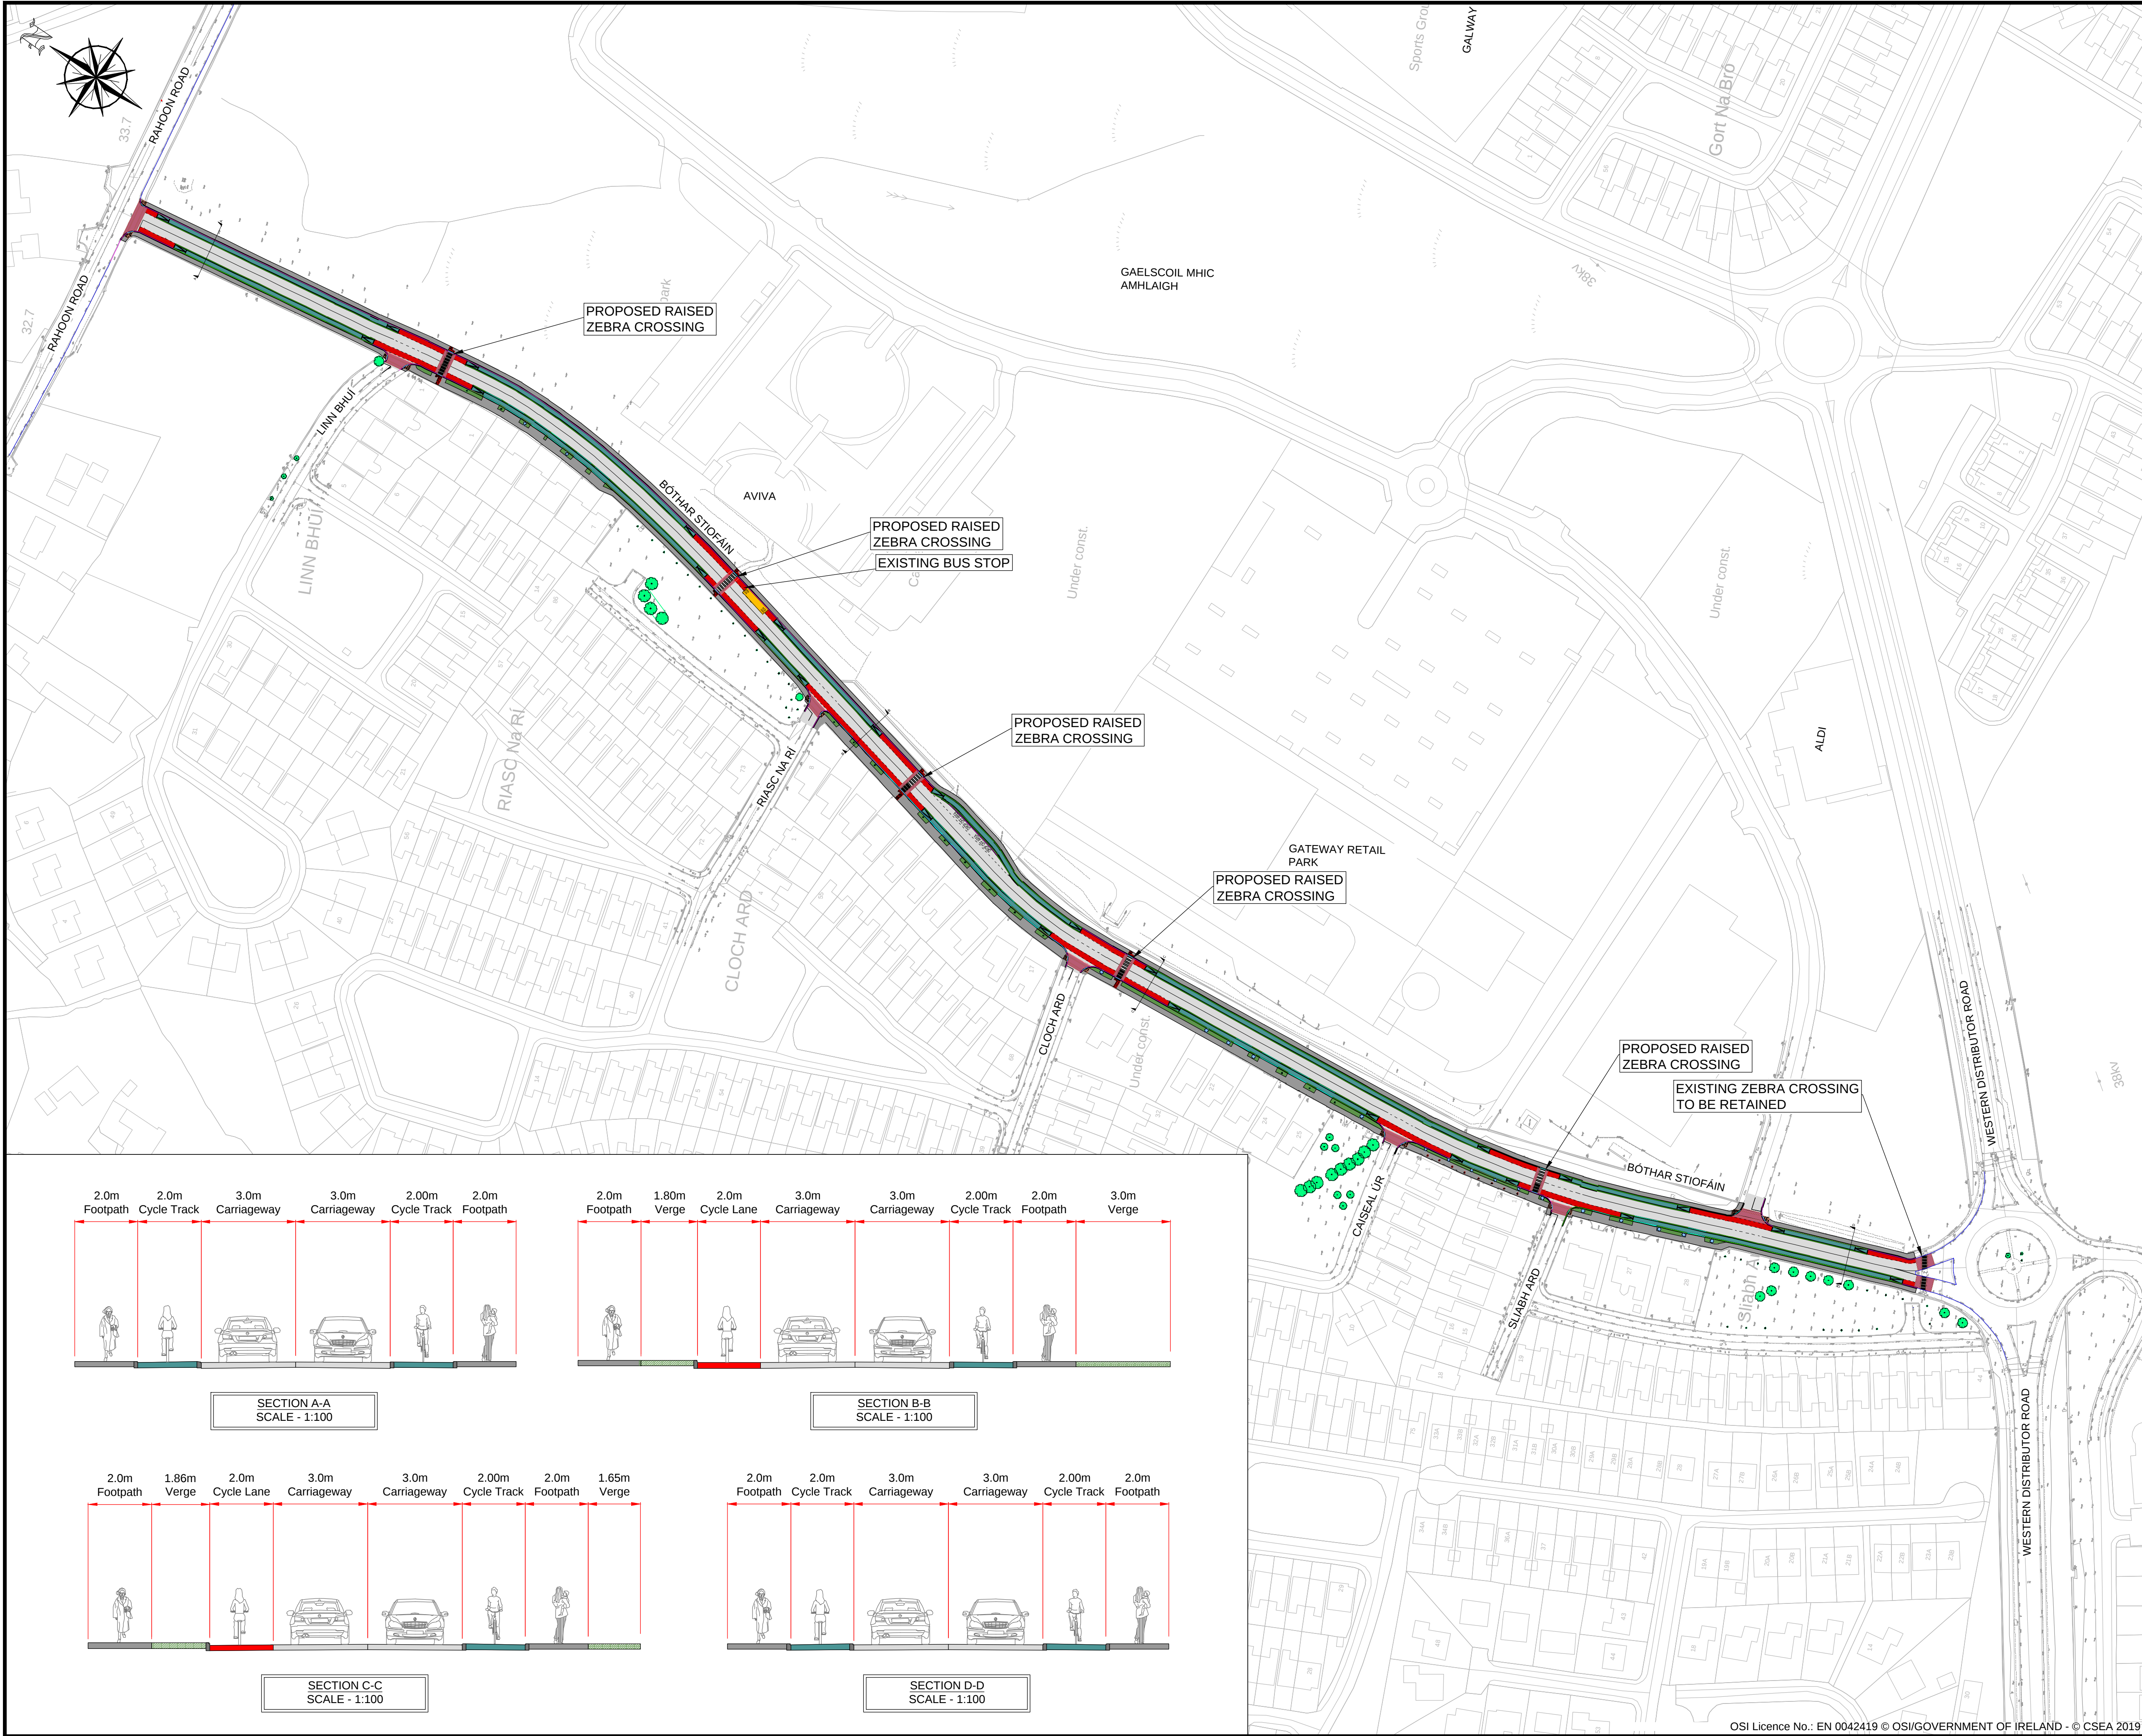


DRAWING IS PRODUCED USING THE
IRISH TRANSVERSE MERCATOR (ITM)
GEOGRAPHIC COORDINATE SYSTEM

A1

Project Ireland 2040
Building Ireland's Future

Údarás
Náisiunta Iompair
National Transport Authority

Comhairle Cathrach na Gaillimhe
Galway City Council

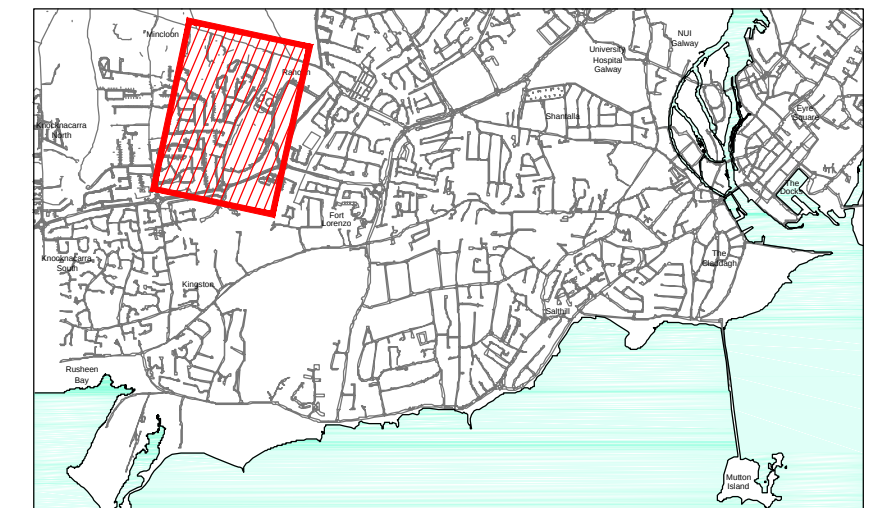

Key Plan Scale: NTS

LEGEND :	
CARRIAGEWAY -	
PROPOSED CONCRETE PATH -	
LANDSCAPED AREA -	
RAISED CROSSING -	
PROPOSED CYCLE PATH -	
PROPOSED CYCLE LANE -	
PROPOSED BUS LANE / STOP -	
EXISTING KERB LINE -	
PROPOSED 125mm IN SITU UPSTAND EXTRUDED CONCRETE KERB TO T11 CC-SCD-01102 -	
IN SITU DROPPED KERB TO T11 CC-SCD-01102 -	
IN SITU BEVELLED DROPPED KERB TO T11 CC-SCD-01102 -	
PROPOSED KASSEL KERB -	
PROPOSED TACTILE PAVING -	
PROPOSED TREE -	
EXISTING TREES TO BE RETAINED -	
EXISTING TREES TO BE REMOVED -	

Rev	Description	Drawn	Checked	Date
P01	FOR DISCUSSION	-	-	-

Clifton Scannell Emerson
Associates

Clifton Scannell Emerson
Associates Limited
Consulting Engineers,
Seafort Lodge,
Castledawson Avenue,
Blackrock, Co. Dublin,
Ireland, A94 P768
T: +353 1 288 5006
F: +353 1 283 3466
E: info@cse.ie
W: www.cse.ie

COMHAIRLE CATHRACH NA GAILLIMHE
GALWAY CITY COUNCIL
GALWAY CYCLE NETWORK
STAGE 2
PROPOSED BOTHAR STIOFAIN
SHEET 1 OF 1

Drawn By		CB	Date			MAY'20	19_151
Checked By		MR	Scale			1:1250 @ A1	
						CSEA Job No.	
Project Code	Originator	Zone/Phase	Level	Type	Role	Dwg. No.	
19_151 - CSE - GEN - XX - DR - C - 2110							

S2	FOR INFORMATION
Status Code	Suitability Description
P01	PRELIMINARY
Revision	Project Status