
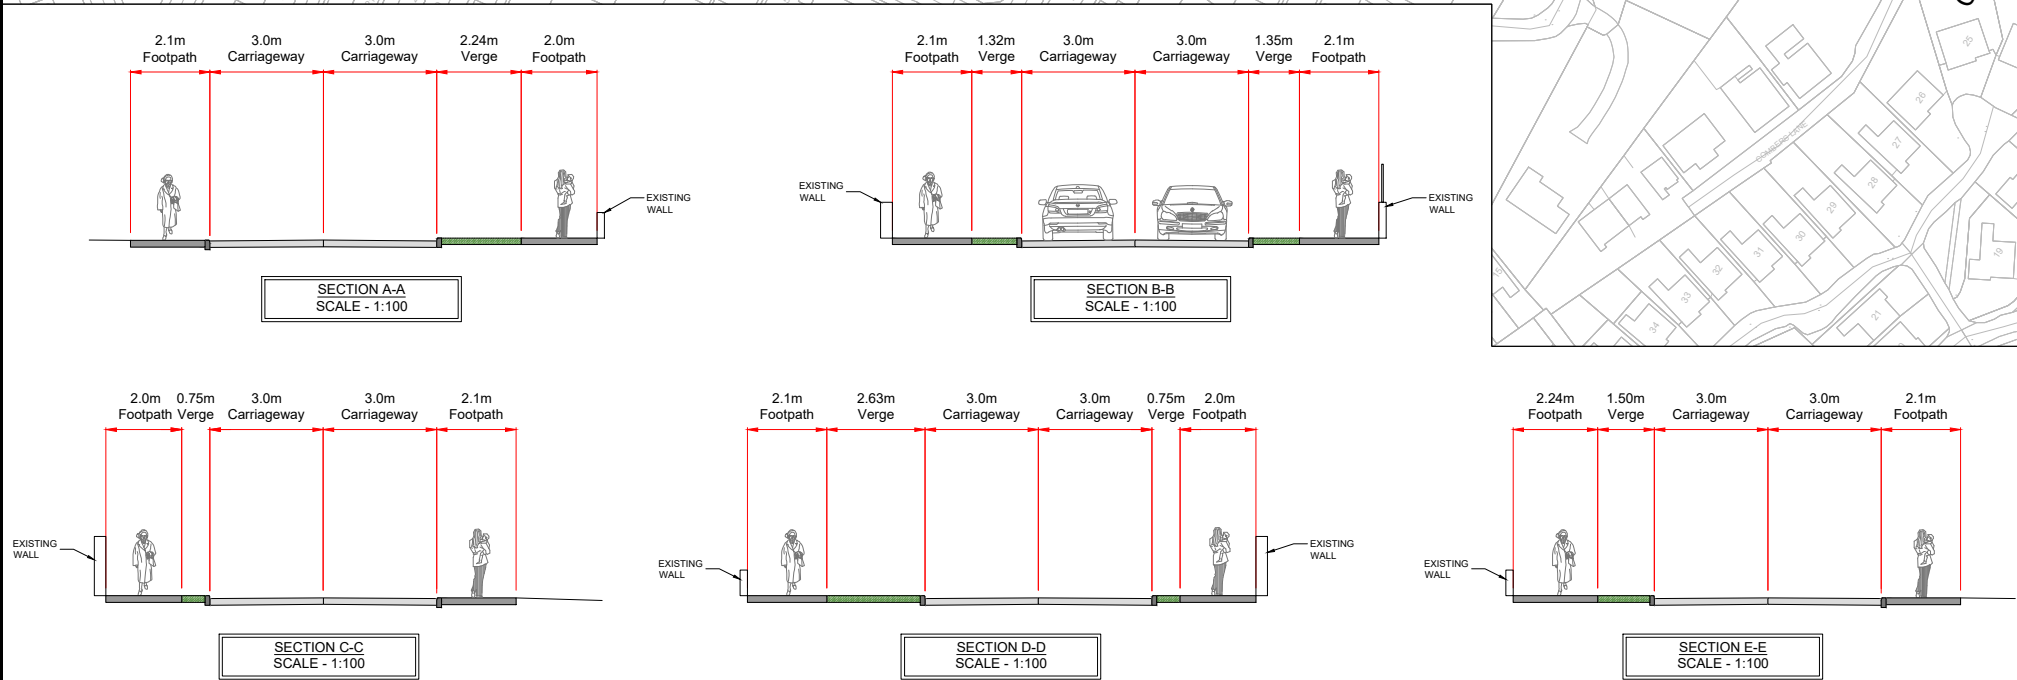


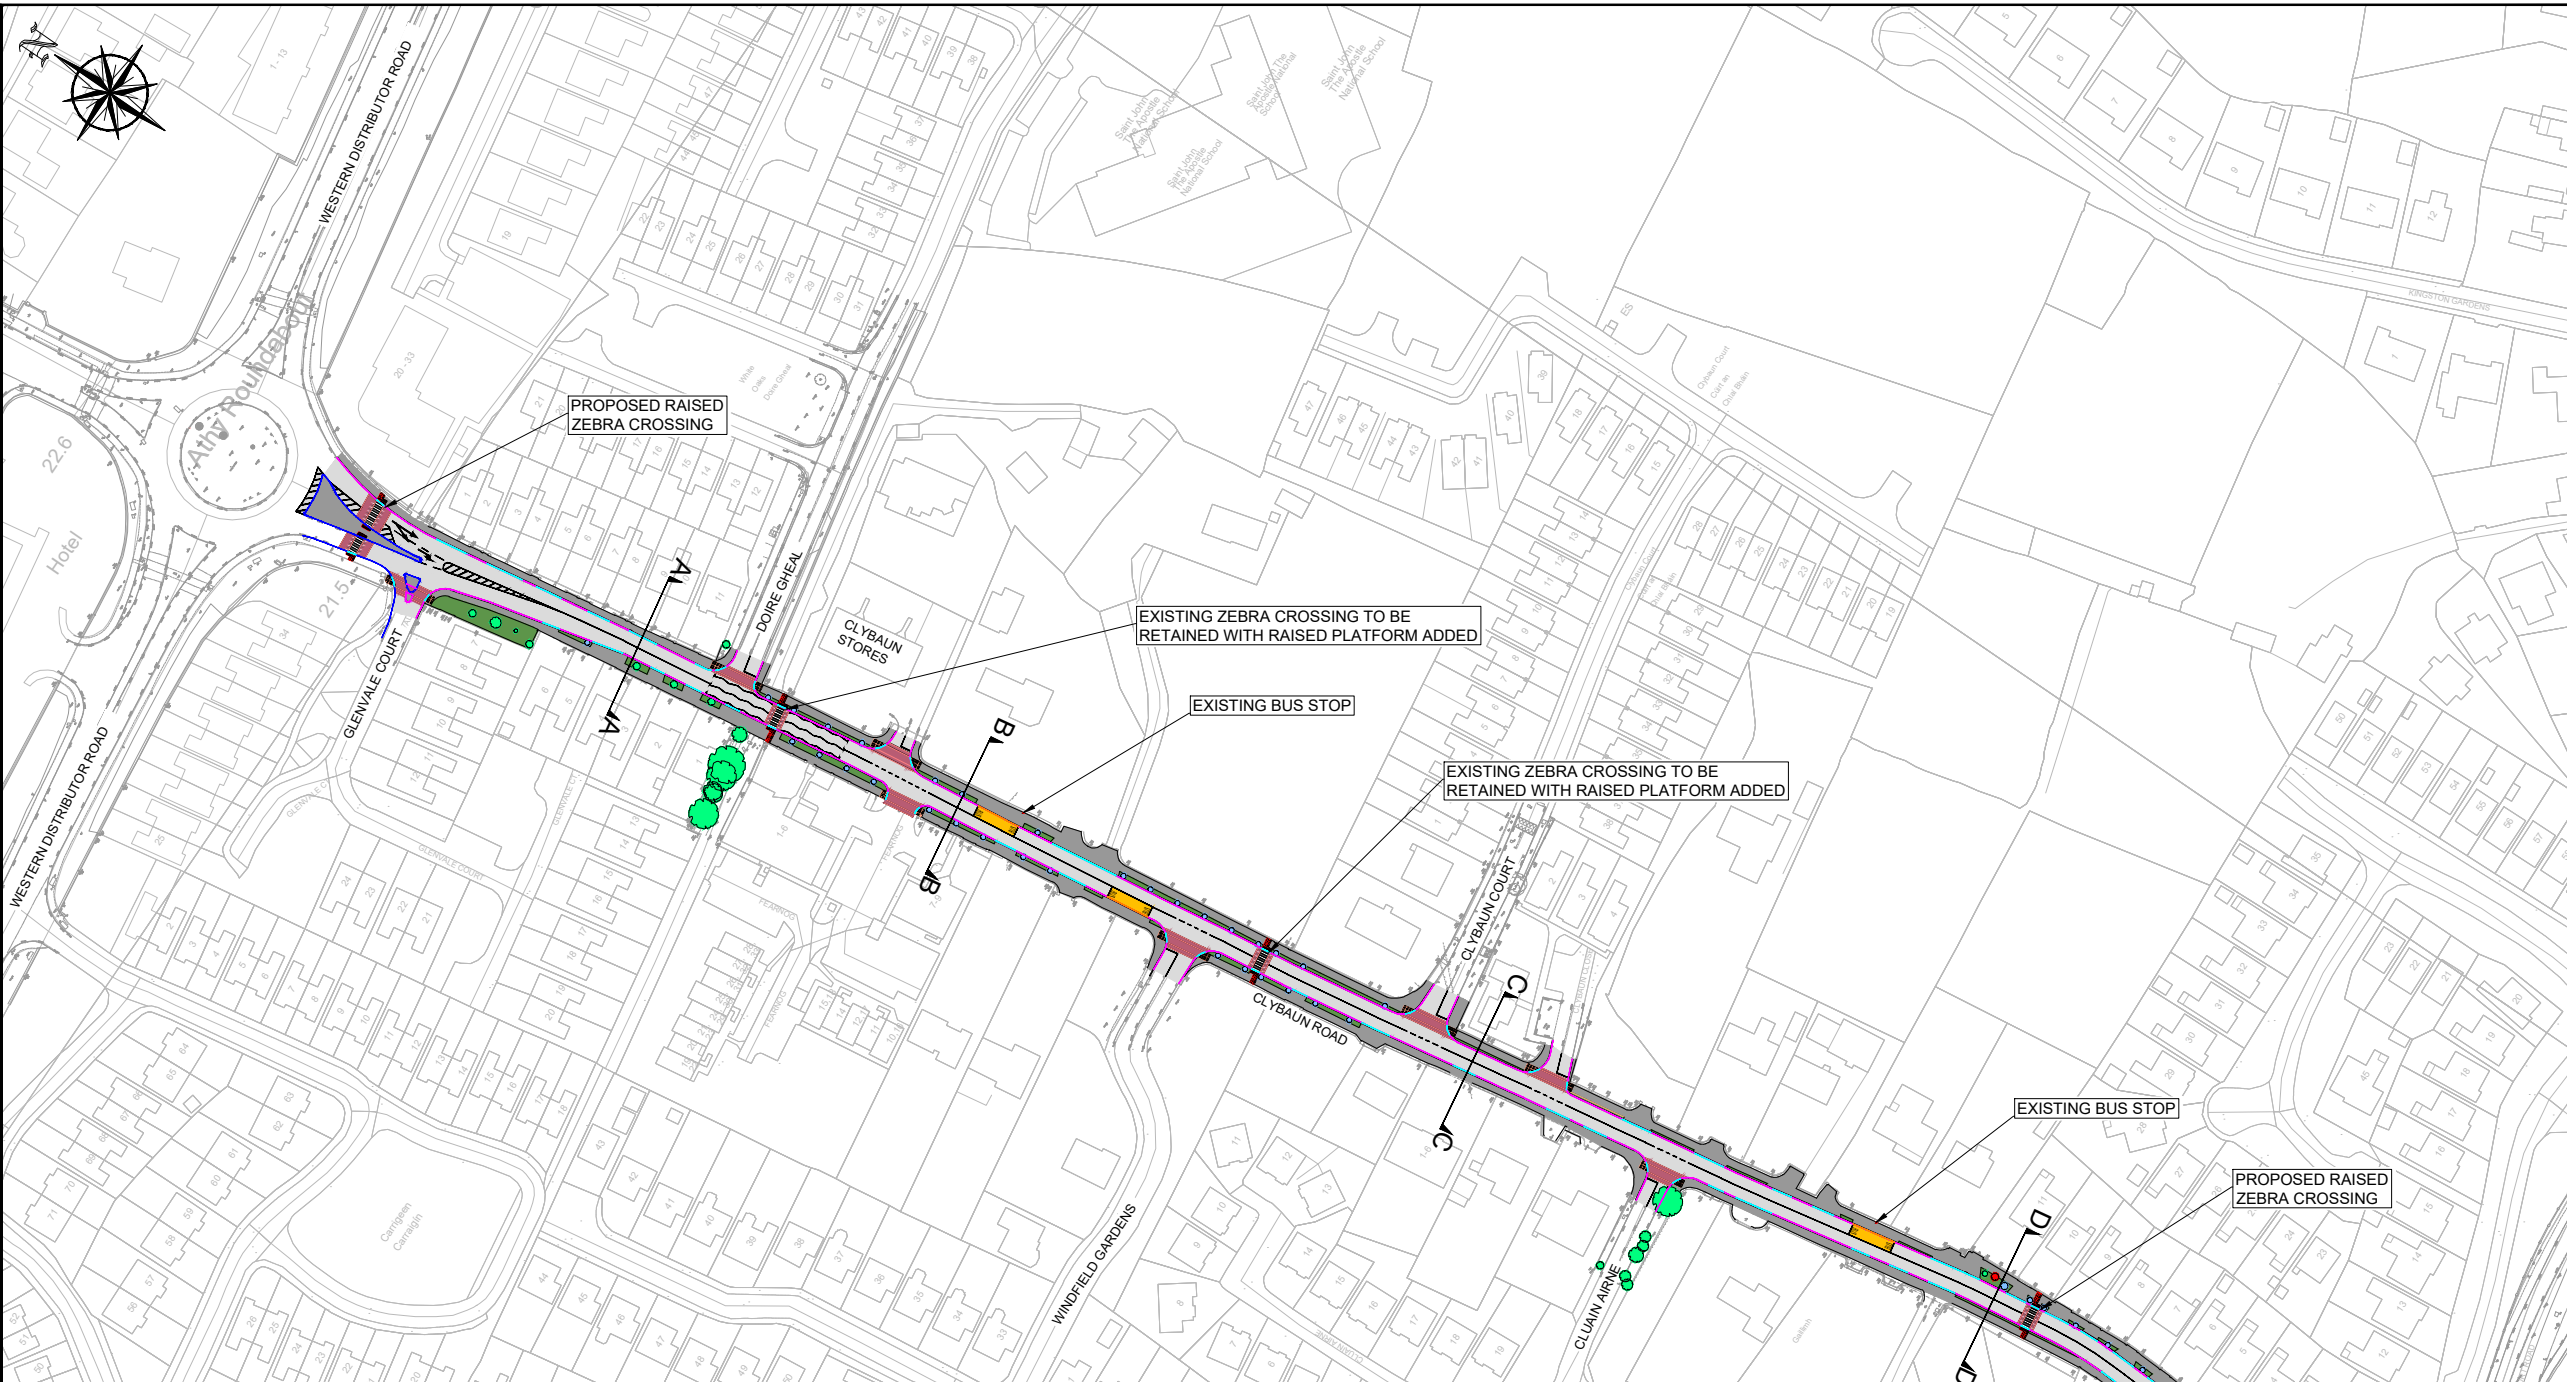

DRAWING IS PRODUCED USING THE
IRISH TRANSVERSE MERCATOR (ITM)
GEOGRAPHIC COORDINATE SYSTEM

A1

Project Ireland 2040
Building Ireland's Future

Udarás Naísiúnta Iompair
National Transport Authority

Comhairle Cathrach na Gaillimhe
Galway City Council

Key Plan

Scale : NTS

LEGEND :

- CARRIAGEWAY -
- PROPOSED CONCRETE PATH -
- LANDSCAPED AREA -
- RAISED CROSSING -
- PROPOSED CYCLE PATH -
- PROPOSED BUS LANE / STOP -
- EXISTING KERB LINE -
- PROPOSED 125mm IN SITU UPSTAND
EXTRUDED CONCRETE KERB TO TII
CC-SCD-01102 -
- IN SITU DROPPED KERB TO TII
CC-SCD-01102 -
- PROPOSED KASSEL KERB -
- PROPOSED TACTILE PAVING -
- PROPOSED TREE -
- EXISTING TREES TO BE RETAINED -
- EXISTING TREES TO BE REMOVED -

Rev	Description	Drawn	Checked	Date
P01	FOR DISCUSSION	-	-	-

Clifton Scannell Emerson Associates

Clifton Scannell Emerson Associates Limited
Consulting Engineers,
Seafort Lodge,
Castledawson Avenue,
Blackrock, Co. Dublin,
Ireland, A04 P768
T: +353 1 286 5006
F: +353 1 283 3466
E: info@csea.ie
W: www.csea.ie

COMHAIRLE CATHRACH NA GAILLIMHE
GALWAY CITY COUNCIL

Client

GALWAY CYCLE NETWORK
STAGE 2
PROPOSED CLYBAUN ROAD
SHEET 1 OF 1

Project

Dwg. Title

Drawn By MR Date MAR 20

Checked By CB Scale 1:1000 @ A1

19_151

CSEA Job No.

Project Code Originator Zone/Phase Level Type Role Dwg. No.

19_151 - CSE - GEN - XX - DR - C - 2100

S2 FOR INFORMATION

Status Code Suitability Description

P01 PRELIMINARY

Revision Project Status

OSI Licence No.: EN 0042419 © OSI/GOVERNMENT OF IRELAND - © CSEA 2019