



1 Proposed Theatre front Elevation  
1:100

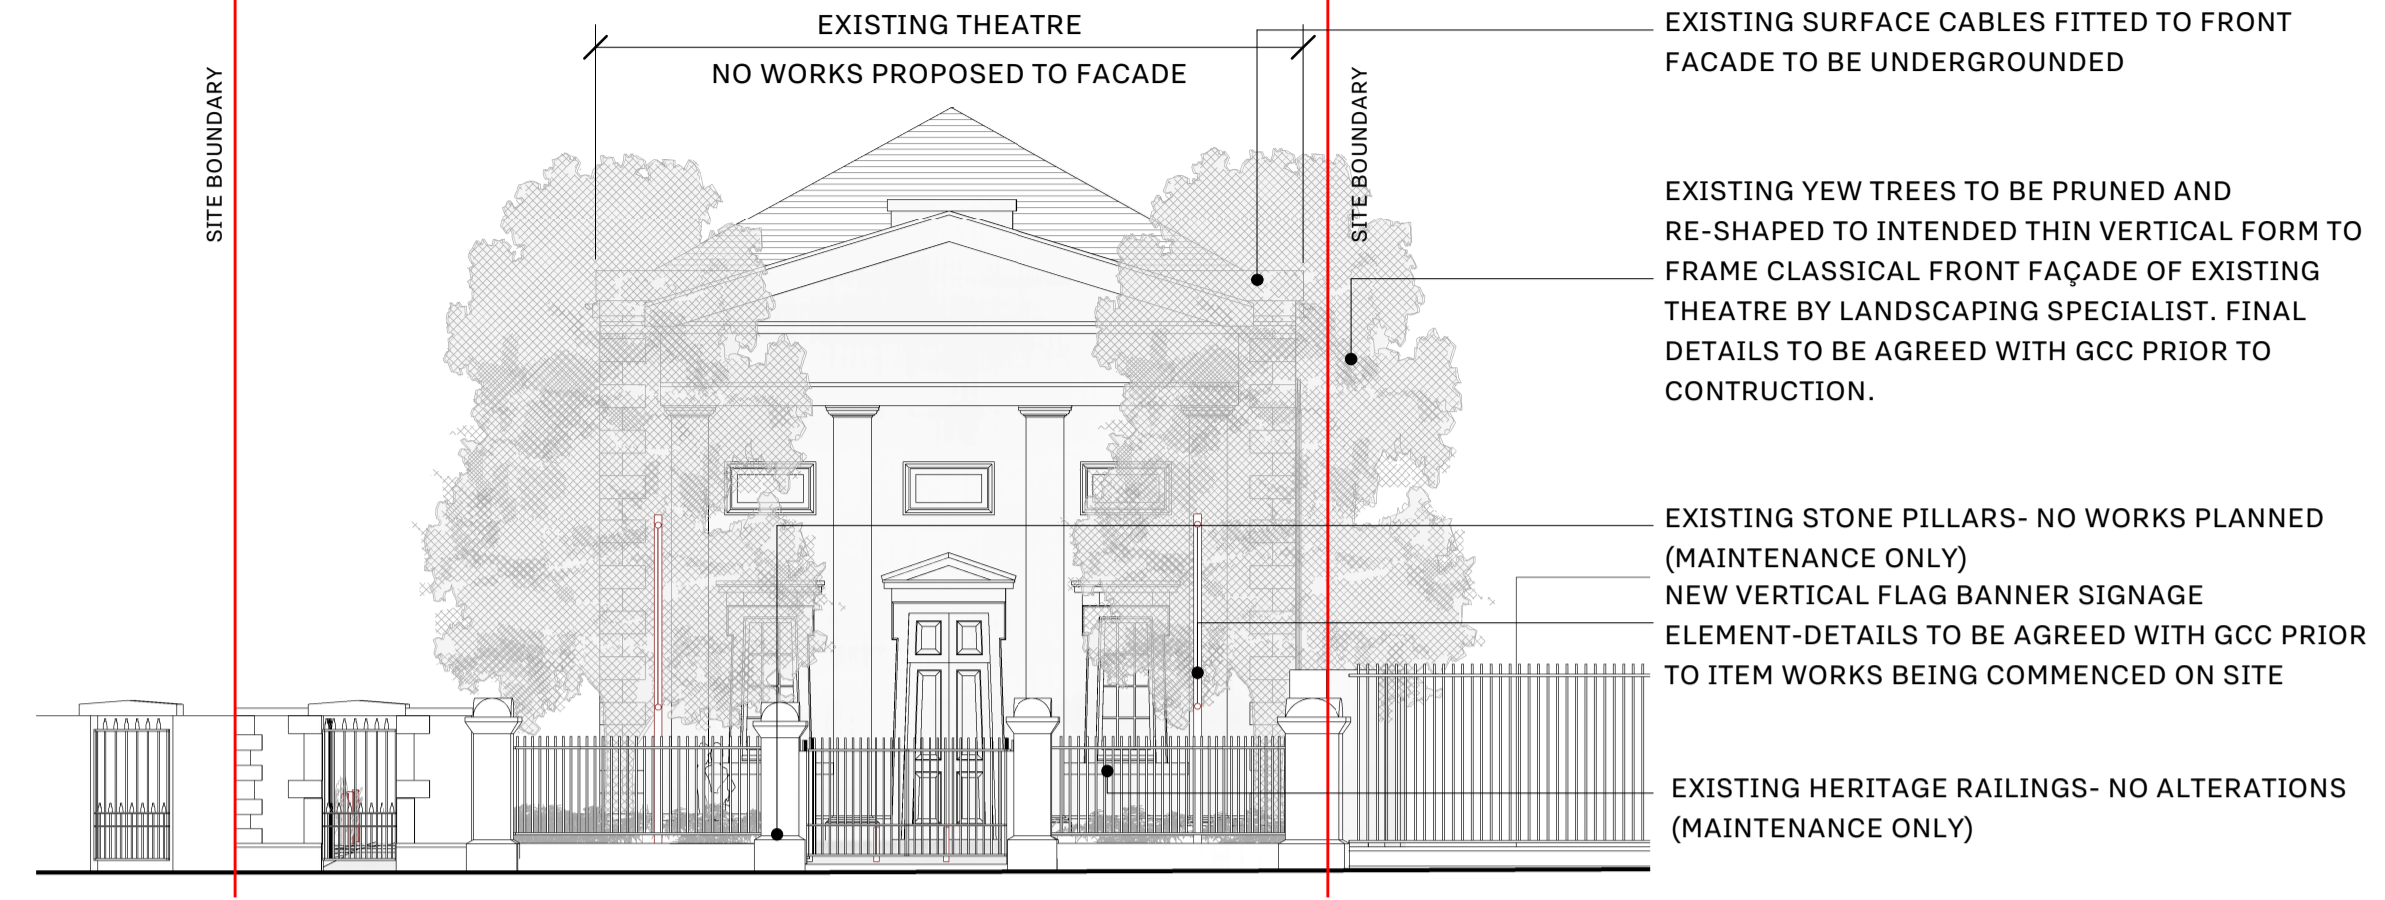

2 FRONT ROADSIDE ELEVATION  
1:100

- SITE BOUNDARY INDICATED WITH RED OUTLINE
- EXISTING "MANSE", LINK & THEATRE AREAS WITH INTERNAL ALTERATIONS- VIEWED IN SECTION
- "MANSE" NEW EXTENSION- VIEWED IN SECTION
- EXISTING BUILDING AREAS WHERE NO ALTERATIONS PROPOSED (OUTSIDE SCOPE)
- EXISTING "MANSE", LINK & THEATRE AREAS WITH INTERNAL ALTERATIONS- VIEWED IN ELEVATION
- "MANSE" NEW EXTENSION- VIEWED IN ELEVATION

Part 8 Proposal - Legend

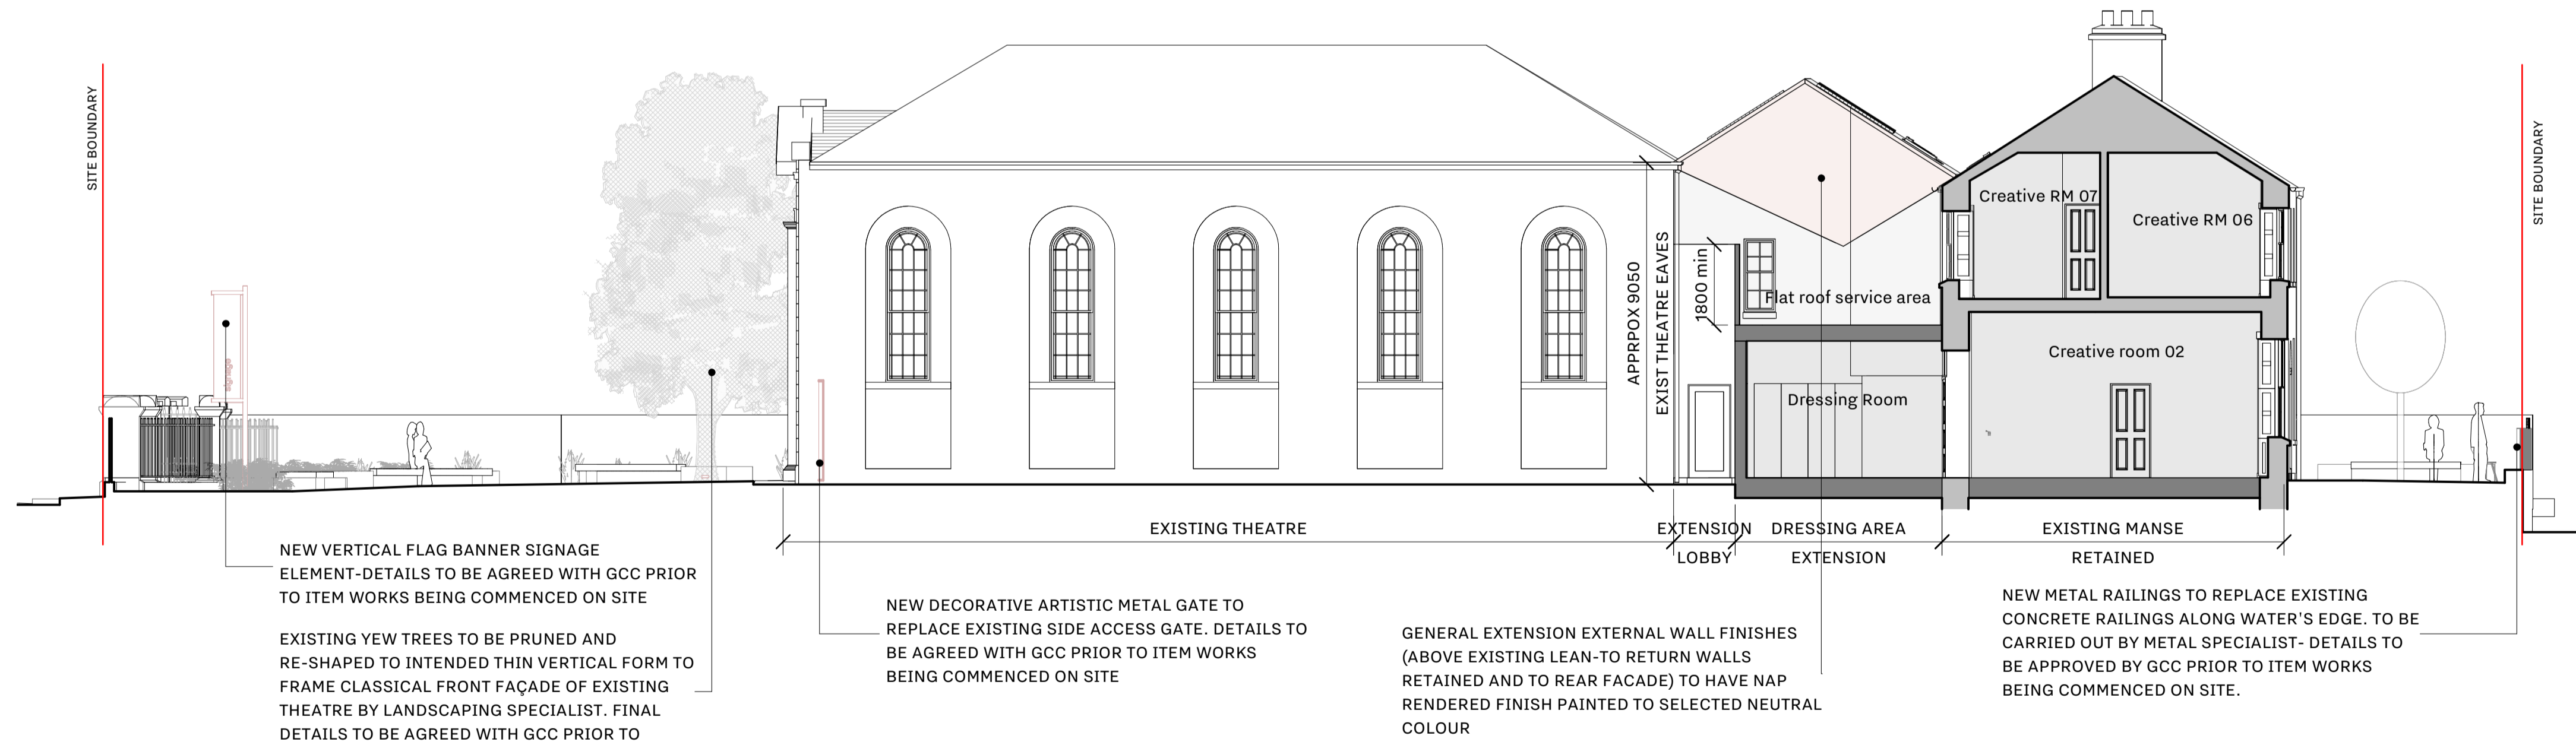

3 Theatre Side (North) Elevation- Proposed extension Section (Manse Section)  
1:100

REVISION	DATE	DESCRIPTION	DRN	CHKD

Check all dimensions on site and notify of all and any discrepancies. Do not scale off this drawing. All drawings to be read in conjunction with Architects Specification and all relevant contract documents. This drawing should be printed in colour for clarity. This drawing and its content are copyright to OBFA Architects Ltd. This drawing shall not be copied, reproduced or otherwise used without the prior consent of OBFA Architects Ltd. No third party may take reliance on any aspect of this document without prior consent of OBFA Architects Ltd. REV June 2022

P:\obfa\_2021\2123\_GCC\_NUNS\_ISLAND\_(NOV21)\D\_BIM\D2\_WIP\2123\_OBFA\_XX\_ZZ\_M3\_A\_0001.rvt

