


1 OSI SITE LOCATION MAP
1 : 1000

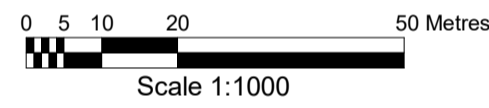

- SUBJECT SITE BOUNDARY LINE
- AREA APPROX 799M²
- INDICATES POSITION OF SITE NOTICE

Output Format:
=====

DWG_FULL

Map Series:
=====

1:1000

2157

ITM Centre Point Co-ordinate:
=====

X,Y = 529499,725164

Copyright:
=====

© Suirbhéireacht Ordánais Éireann, 2016
© Ordnance Survey Ireland, 2016

Copyright:
=====

© Suirbhéireacht Ordánais Éireann, 2010
© Ordnance Survey Ireland, 2010

Arna thionsú agus arna fhoilsiú ag Suirbhéireacht Ordánais Éireann, Páirc an Fhionnuisce, Baile Átha Cliath 8, Éire. Compiled and published by Ordnance Survey Ireland, Phoenix Park, Dublin 8, Ireland.


Sáraíonn atáirgeadh neamhúdaraithe cóipcheart Suirbhéireacht Ordánais Éireann agus Rialtas na hÉireann. Unauthorised reproduction infringes Ordnance Survey Ireland and Government of Ireland copyright.

Gach cead ar cosnamh. Ní ceadmhach aon chuid den fhoilseachán seo a chóipeáil, a atáirgeadh nó a tharchur in aon fhoirm ná ar aon bhealach gan cead i scríbhinn roimh nó ó úinéir an chóipchirt.


All rights reserved. No part of this publication may be copied, reproduced or transmitted in any form or by any means without the prior written permission of the copyright owners.

Ní hionann bóthar, bealach nó cosán a bheith ar an léarscáil seo agus fianaise ar chead sli. The representation on this map of a road, track or footpath is not evidence of the existence of a right of way.

Ní thaispeánann léarscáil de chuid Ordánais Suirbhéireacht na hÉireann teorann phointí dleathúil de mhaoin riamh, ná uinéireacht de ghnéithe fhisiciúla. Ordnance Survey maps never show legal property boundaries, nor do they show ownership of physical features.

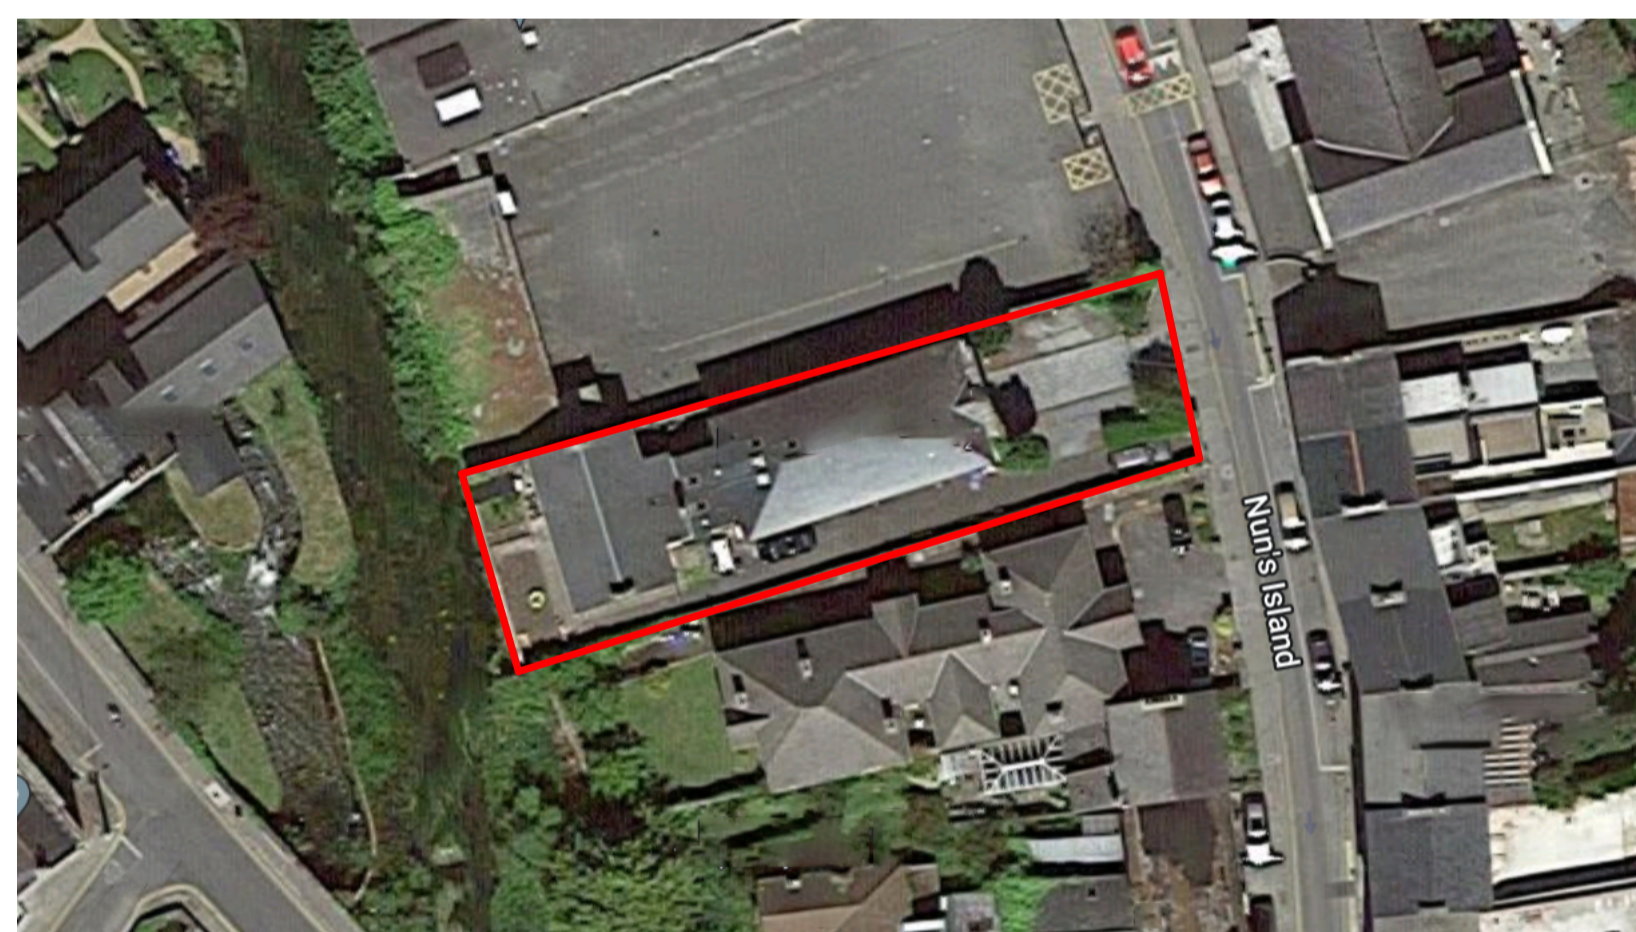

SITE AERIAL VIEW

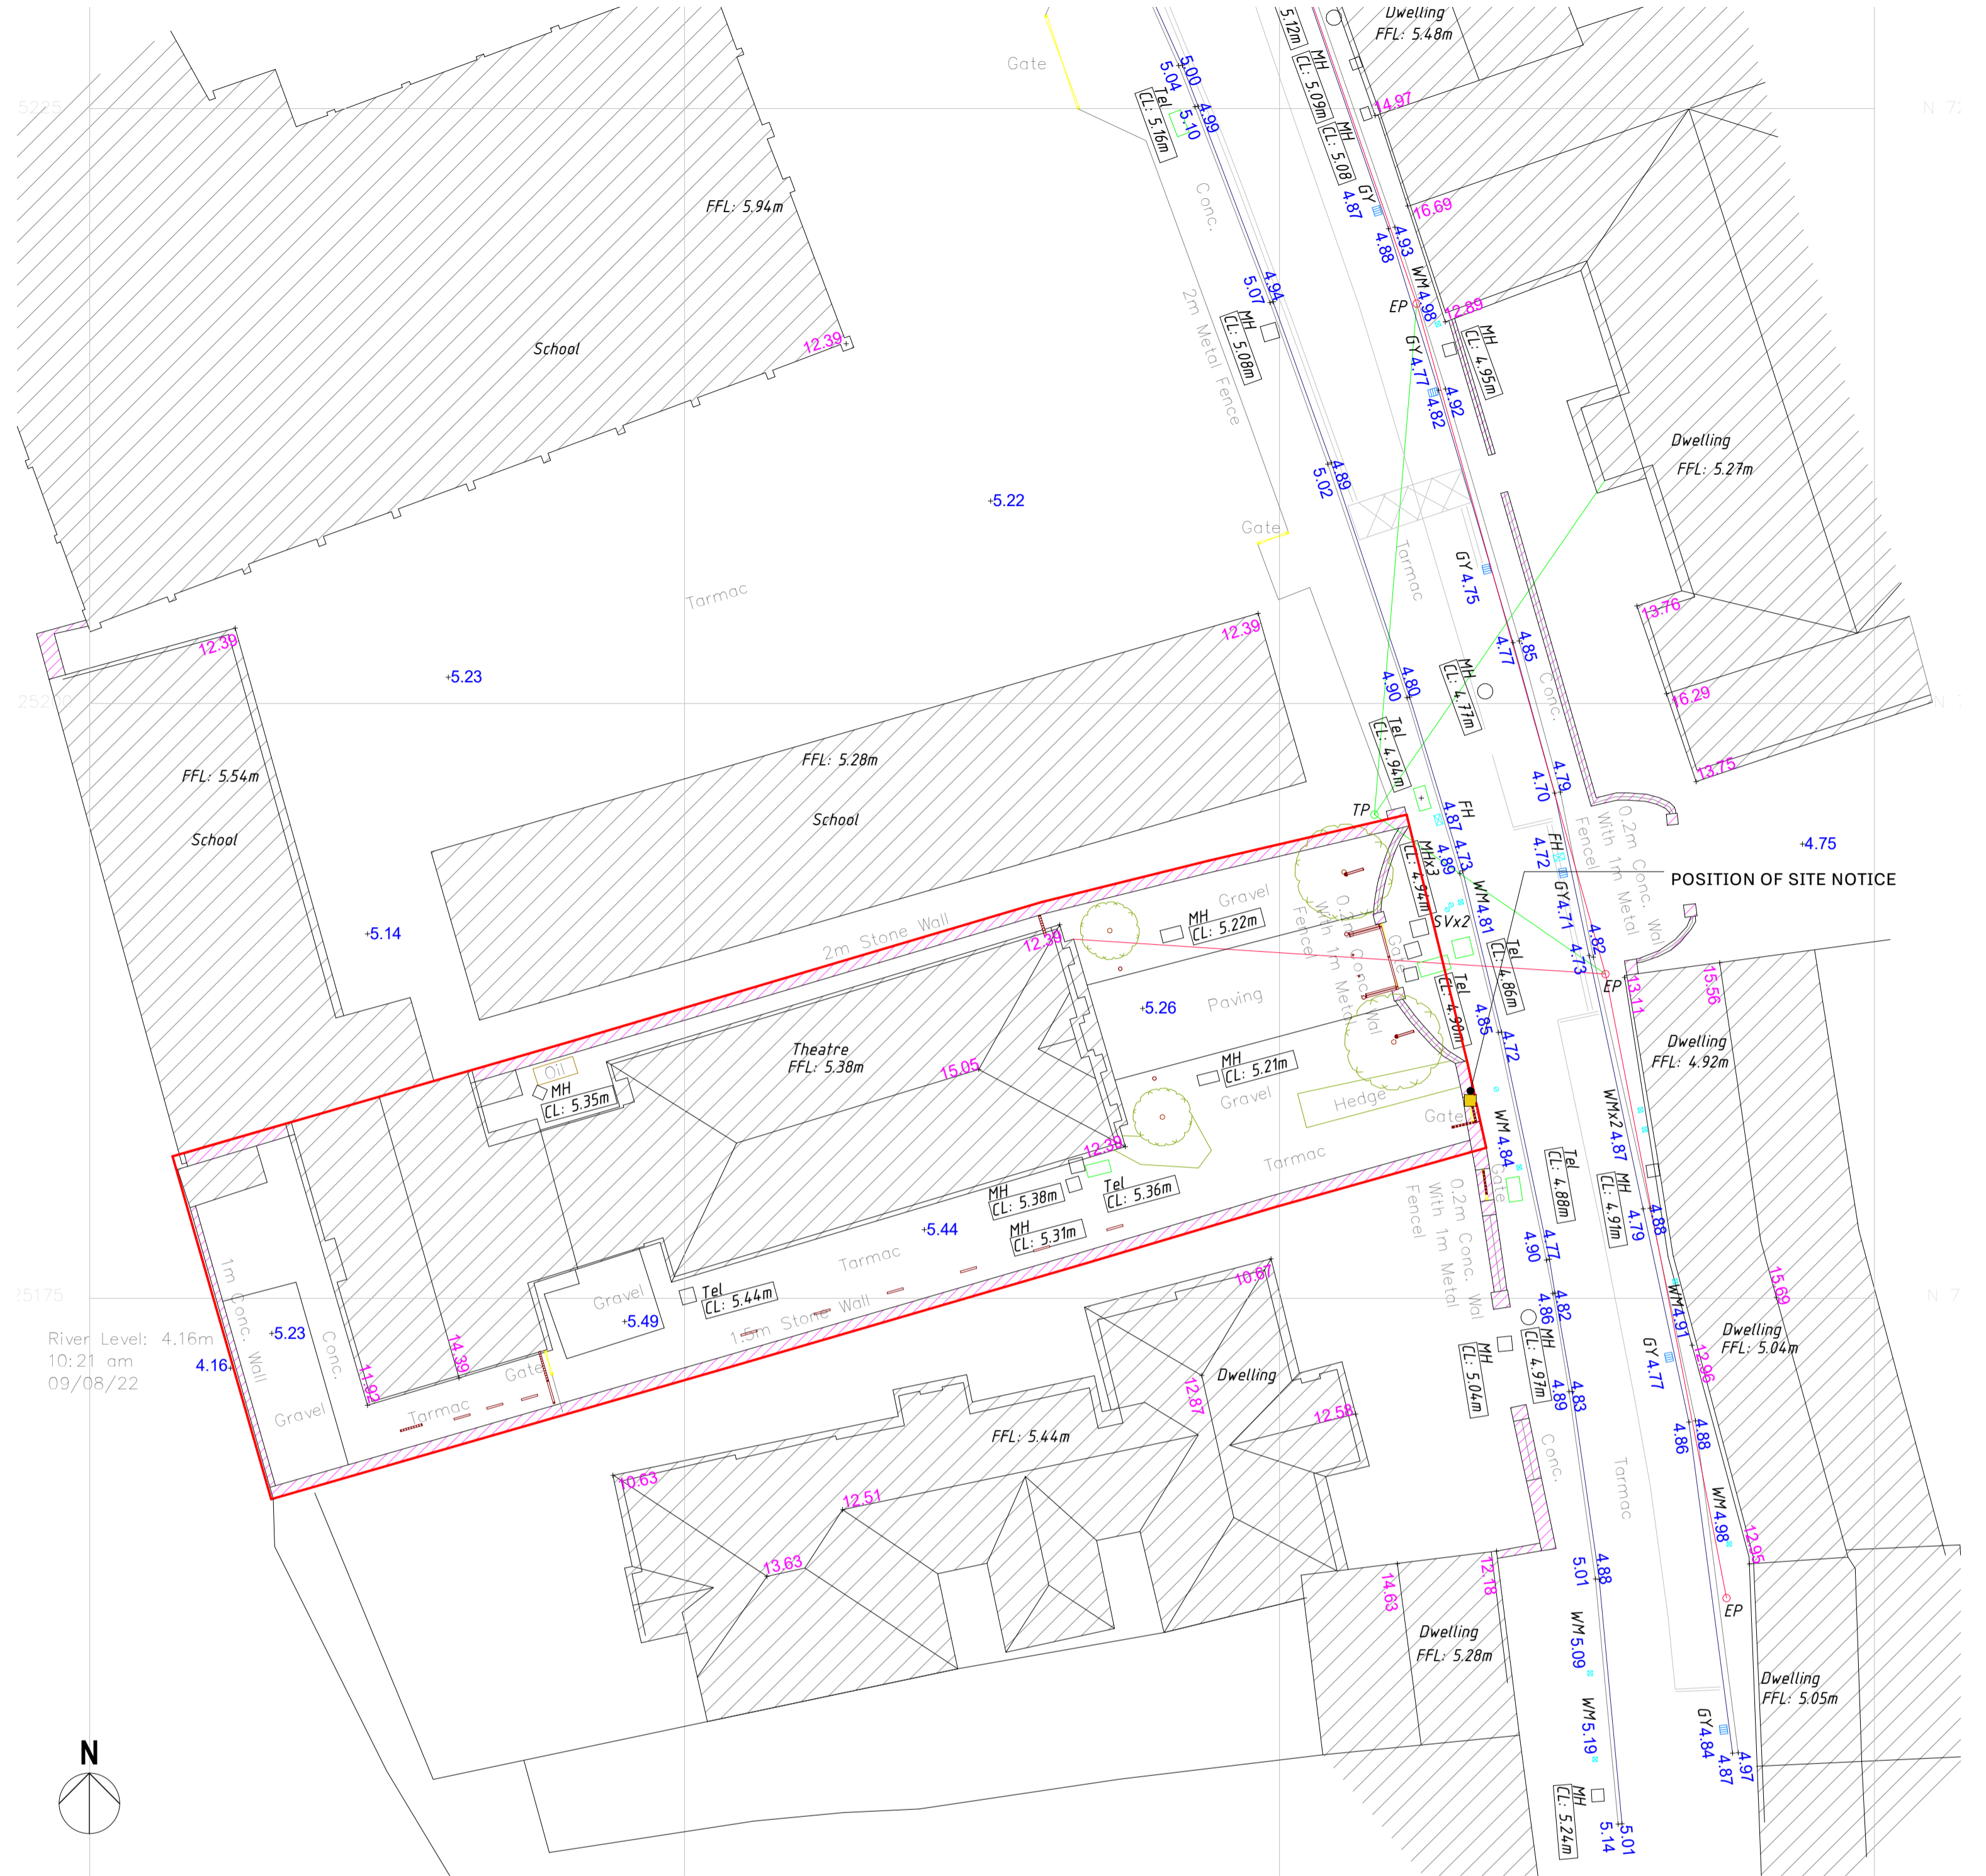

2 EXISTING SITE LAYOUT PLAN
1 : 200



| OBFA | 1 Johnson Place D02 HW58 | REVISION | DATE | DESCRIPTION | DRN | CHKD |
|------|--------------------------|----------|------|-------------|-----|------|
| | | | | | | |

Check all dimensions on site and notify of all and any discrepancies. Do not scale off this drawing. All drawings to be read in conjunction with Architects Specification and all relevant contract documents. This drawing should be printed in colour for clarity. This drawing and its content are copyright to OBFA Architects Ltd. This drawing shall not be copied, reproduced or otherwise used without the prior consent of OBFA Architects Ltd. No third party may take reliance on any aspect of this document without prior consent of OBFA Architects Ltd. REV June 2022

P:\obfa_2021\2123_GCC_NUNS_ISLAND_(NOV21)\D_BIM\D2_WIP\2123_OBFA_XX_ZZ_M3_A_0001.rvt

PROJ - AUTHOR - BLOCK - LEVEL - TYPE - ROLE - SHEET ID USE **A1**

O'BFA
ARCHITECTS

2123-OBFA-ZZ-DR-A-1100 PART 8

www.obfa.ie +353 (0)1 685 4586

PROJECT NAME CLIENT DRAWN CHECKED
Manse renovation Galway City Council CM COB

SHEET REVISION DRAWING NAME

SCALE ISSUE DATE

1100

Site Location Map As indicated 03/01/2023 17:16:30