


- SITE BOUNDARY INDICATED WITH RED OUTLINE
- PROPOSED DEMOLITION (elements not cut in section)
- PROPOSED DEMOLITION (elements cut in section)
- Demolition legend

1 Proposed Demolitions at Ground Floor level
1:100

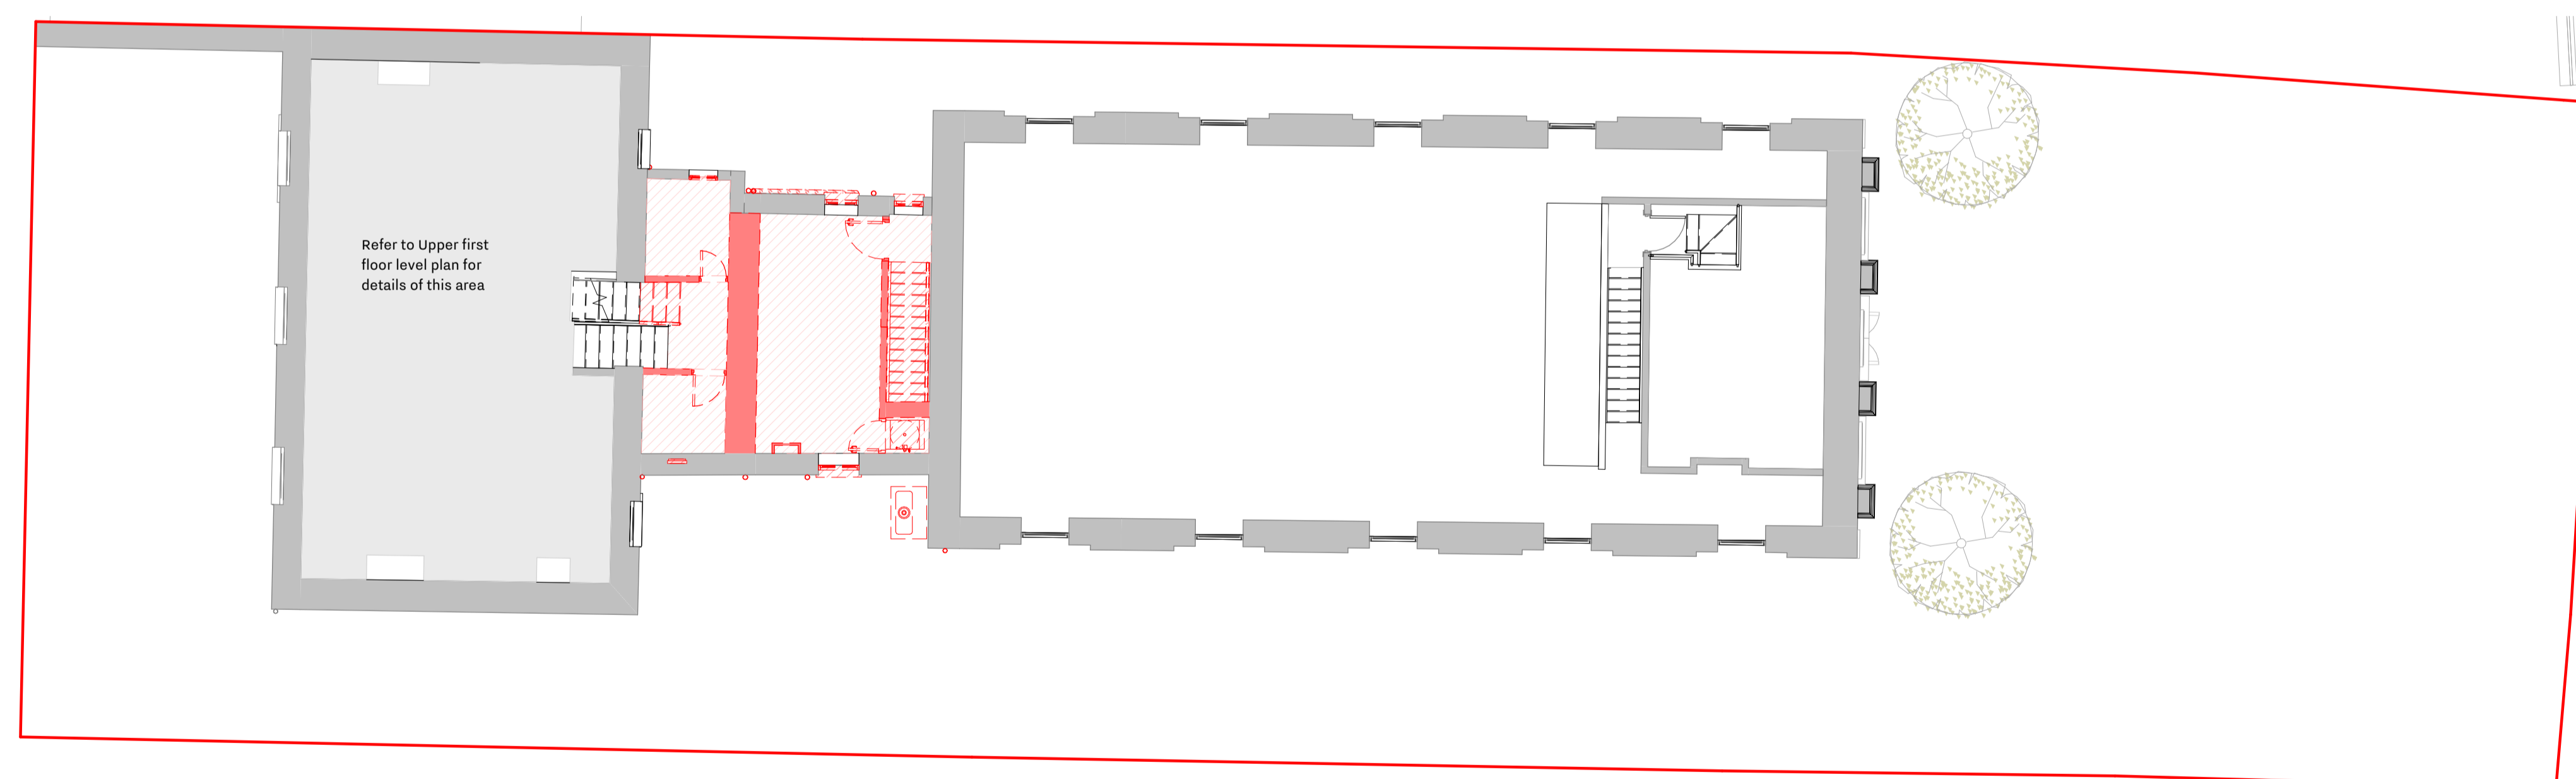

2 Proposed Demolitions at Lower First Floor level
1:100

REVISION	DATE	DESCRIPTION	DRN	CHKD

OBFA 1 Johnson Place D02 HW58

Check all dimensions on site and notify of all and any discrepancies. Do not scale off this drawing. All drawings to be read in conjunction with Architects Specification and all relevant contract documents. This drawing should be printed in colour for clarity. This drawing and its content are copyright to OBFA Architects Ltd. This drawing shall not be copied, reproduced or otherwise used without the prior consent of OBFA Architects Ltd. No third party may take reliance on any aspect of this document without prior consent of OBFA Architects Ltd. REV June 2022

P:\obfa_2021\2123_GCC_NUNS_ISLAND_(NOV21)\D_BIM\2123_OBFA_XX_ZZ_M3_A_0001.rvt



OBFA
ARCHITECTS
www.obfa.ie +353 (0)1 685 4586

2123-OBFA-ZZ-DR-A-1110
Manse renovation

CLIENT: Galway City Council
DRAWN: CM
CHECKED: COB

A1
PART 8

SHEET	REVISION	DRAWING NAME	SCALE	ISSUE DATE
1110		Proposed Demolition Plans - Sheet 1	1:100	03/01/2023 17:17:14