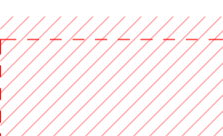

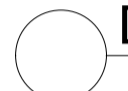
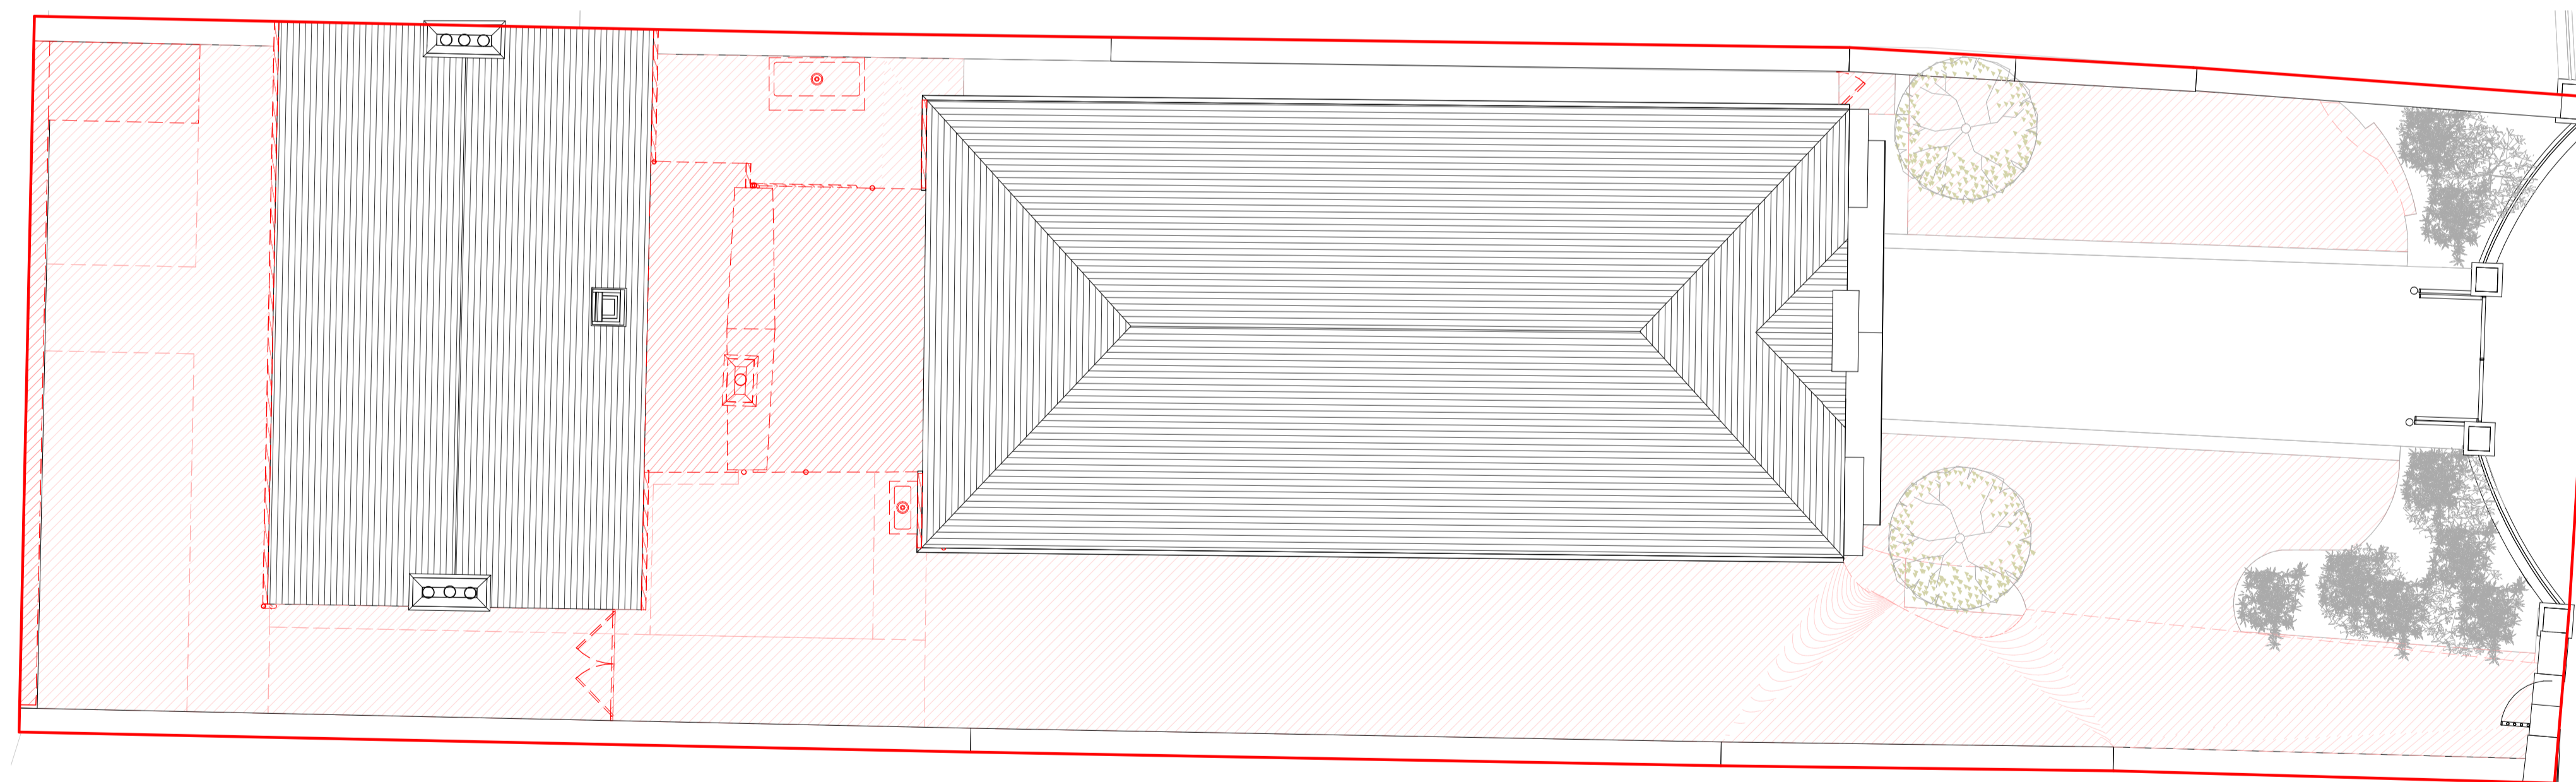


- SITE BOUNDARY INDICATED WITH RED OUTLINE
-  PROPOSED DEMOLITION (elements not cut in section)
-  PROPOSED DEMOLITION (elements cut in section)
-  Demolition legend

1 Proposed Demolitions at Upper First Floor Level



2 Proposed Demolitions @ Roof level

OBFA	1 Johnson Place D02 HW58	REVISION	DATE	DESCRIPTION	DRN	CHKD



Check all dimensions on site and notify of all and any discrepancies. Do not scale off this drawing. All drawings to be read in conjunction with Architects Specification and all relevant contract documents. This drawing should be printed in colour for clarity. This drawing and its content are copyright to OBFA Architects Ltd. This drawing shall not be copied, reproduced or otherwise used without the prior consent of OBFA Architects Ltd. No third party may take reliance on any aspect of this document without prior consent of OBFA Architects Ltd. REV June 2022

P:\obfa_2021\2123_GCC_NUNS_ISLAND_(NOV21)\D_BIM\02_WIP\2123_OBFA_XX_ZZ_M3_A_0001.rvt

PROJ - AUTHOR - BLOCK - LEVEL - TYPE - ROLE - SHEET ID USE

A1

O'BF_A
ARCHITECTS
www.obfa.ie +353 (0)1 685 4586

2123-OBFA-ZZ-DR-A-1111 PART 8

PROJECT NAME CLIENT DRAWN CHECKED
Manse renovation Galway City Council CM COB

SHEET REVISION DRAWING NAME SCALE ISSUE DATE

1111 Proposed Demolition Plans - Sheet 2 1:100 03/01/2023 17:17:17