

Ulmus lobel



Sorbus aria 'Majestica'



Pinus sylvestris



Taxus baccata (Hedge)



Taxus baccata




Malus rudolph



Memorial Garden Planting



Memorial Garden Planting

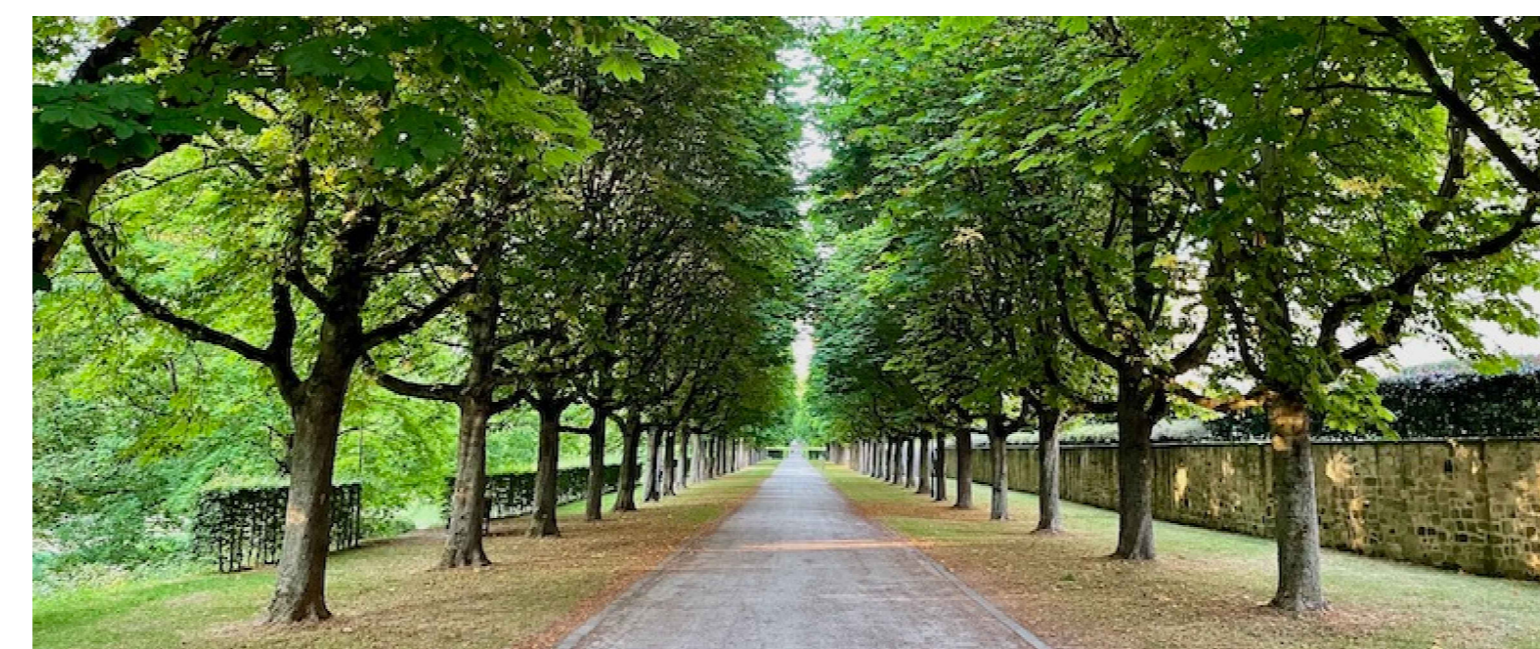

Tree Lined Avenue's and Pathways




Robust Seating

INDICATIVE PLANTING SCHEDULE		
Boundary Specimen Tree Planting		
<i>Alnus glutinosa</i>	18-20 cm g., 4m+ h., 2 m clear stem. RB/CG	
<i>Quercus petraea</i>	18-20 cm g., 4m+ h., 2 m clear stem. RB/CG	
<i>Pinus sylvestris</i>	1 - 2m h RB/CG	
<i>Betula pendula</i>	10-12 cm M/S Min. 3 Stems 2 m CS RB/CG	
<i>Sorbus aria 'Majestica'</i>	10-12 cm g., 4m+ h., 2 m clear stem. RB/CG	
<i>Ulmus lobel</i>	10-12 cm g., 4m+ h., 2 m clear stem. RB/CG	
Woodland Understorey		
<i>Corylus avellana</i>	1+2, 60-90cm ht., B/R @ 4 l/m	30%
<i>Ilex aquifolium</i>	2l pots / 20-30cm	20%
<i>Ligustrum ovalifolium</i>	1+2, 60-90cm ht., B/R @ 4 l/m	10%
<i>Prunus avium</i>	1+2, 60-90cm ht., B/R @ 4 l/m	10%
<i>Sambucus nigra</i>	1+2, 60-90cm ht., B/R @ 4 l/m	10%
<i>Viburnum opulus</i>	1+2, 60-90cm ht., B/R @ 4 l/m	20%
<i>Rubus tricolor</i>	p9 (Planted 5/sqm groundcover)	
Street Tree / Specimen Tree Planting		
<i>Taxus Baccata</i>	18-20 cm g., 4m+ h., 2 m clear stem. RB/CG	
<i>Fagus Sylvatica 'Dawyck Pupurea'</i>	18-20 cm g., 4m+ h., RB/CG	
<i>Fagus Sylvatica 'Dawyck'</i>	18-20 cm g., 4m+ h., RB/CG	
<i>Carpinus betulus 'Fastigata'</i>	18-20 cm g., 4m+ h., RB/CG	
<i>Sorbus aucuparia 'Streetwise'</i>	10-12 cm g., 4m+ h., 2 m clear stem. RB/CG	
<i>Malus tschonoskii</i>	10-12 cm g., 4m+ h., 2 m clear stem. RB/CG	
<i>Malus rudolph</i>	10-12 cm g., 4m+ h., 2 m clear stem. RB/CG	
Evergreen Hedge		
<i>Taxus Baccata</i>	1m Trough, 100cm High min. (1 per Lin. M)	100%
<i>Buxus sempervirens</i>	1m Trough, 30cm High. (1 per Lin. M)	100%
Ornamental Planting Mix		
<i>Agapanthus africanus</i>	2lt c.g. @ 3 m ²	4%
<i>Ceanothus 'Blue Mound'</i>	2lt c.g. @ 3 m ²	1%
<i>Carex buchananii</i>	2lt c.g. @ 1 m ²	4%
<i>Calamagrostic 'Karl Foerster'</i>	2lt c.g. @ 1 m ²	4%
<i>Crocsmia 'Emily McKenzie'</i>	2lt c.g. @ 1 m ²	4%
<i>Dryopteris wallichiana</i>	2lt c.g. @ 1 m ²	4%
<i>Geranium 'Johnson Blue'</i>	3lt c.g. @ 2 m ²	4%
<i>Hypericum hidcote</i>	3lt c.g. @ 2 m ²	5%
<i>Hydrangea macrophylla 'Lanarth white'</i>	3lt c.g. @ 2 m ²	5%
<i>Hydrangea serrata 'Bluebird'</i>	3lt c.g. @ 2 m ²	5%
<i>Iris sibirica 'Blue King'</i>	3lt c.g. @ 2 m ²	2%
<i>Eleagnus pungens 'Maculata'</i>	3lt c.g. @ 2 m ²	1%
<i>Libertia grandiflora</i>	3lt c.g. @ 2 m ²	2%
<i>Rosa 'Blue Moon' (hybrid tea rose)</i>	3lt c.g. @ 2 m ²	4%
<i>Rosa 'Blessings' (hybrid tea rose)</i>	3lt c.g. @ 2 m ²	2%
<i>Rosa 'Fraginard' (hybrid tea rose)</i>	3lt c.g. @ 2 m ²	2%
<i>Rosa 'Norwich Cathedral'</i>	3lt c.g. @ 2 m ²	5%
<i>Rosa 'Silver Anniversary'</i>	3lt c.g. @ 2 m ²	5%
<i>Rosa 'Whisky Mac'</i>	3lt c.g. @ 2 m ²	5%
<i>Rosa flowercarpet (Amber)</i>	3lt c.g. @ 2 m ²	5%
<i>Rosa flowercarpet (Pink)</i>	3lt c.g. @ 2 m ²	5%
<i>Rosa flowercarpet (White)</i>	3lt c.g. @ 2 m ²	5%
<i>Rudbeckia goldstrum</i>	3lt c.g. @ 2 m ²	5%
<i>Rosmarinus officinalis 'Prostratus'</i>	3lt c.g. @ 2 m ²	3%
<i>Stipa tenuissima 'Pony Tails'</i>	3lt c.g. @ 2 m ²	5%
<i>Pittosporum 'Tom Thumb'</i>	3lt c.g. @ 2 m ²	4%


Plot Count / Size	No.
Traditional Plots 2.75m x 1.2m	1514
Urn Plots	1016
Niche Plots	450
Total Plots	2980
Car Parking Spaces	68
Informal Onsite Parking	44
Total Parking On Site:	112

LEGEND	
	Deciduous tree
	Large evergreen tree
	Existing Trees Retained Locations Indicative
	Amenity grass
	Native woodland understorey
	Grave plots (2.75m x 1.2m)
	Urn plots
	Footpaths
	Burial Wall
	Formal Hedging
	Resin Bound Gravel
	Memorial Garden Planting
	Seating

SECTION AA Scale 1:50

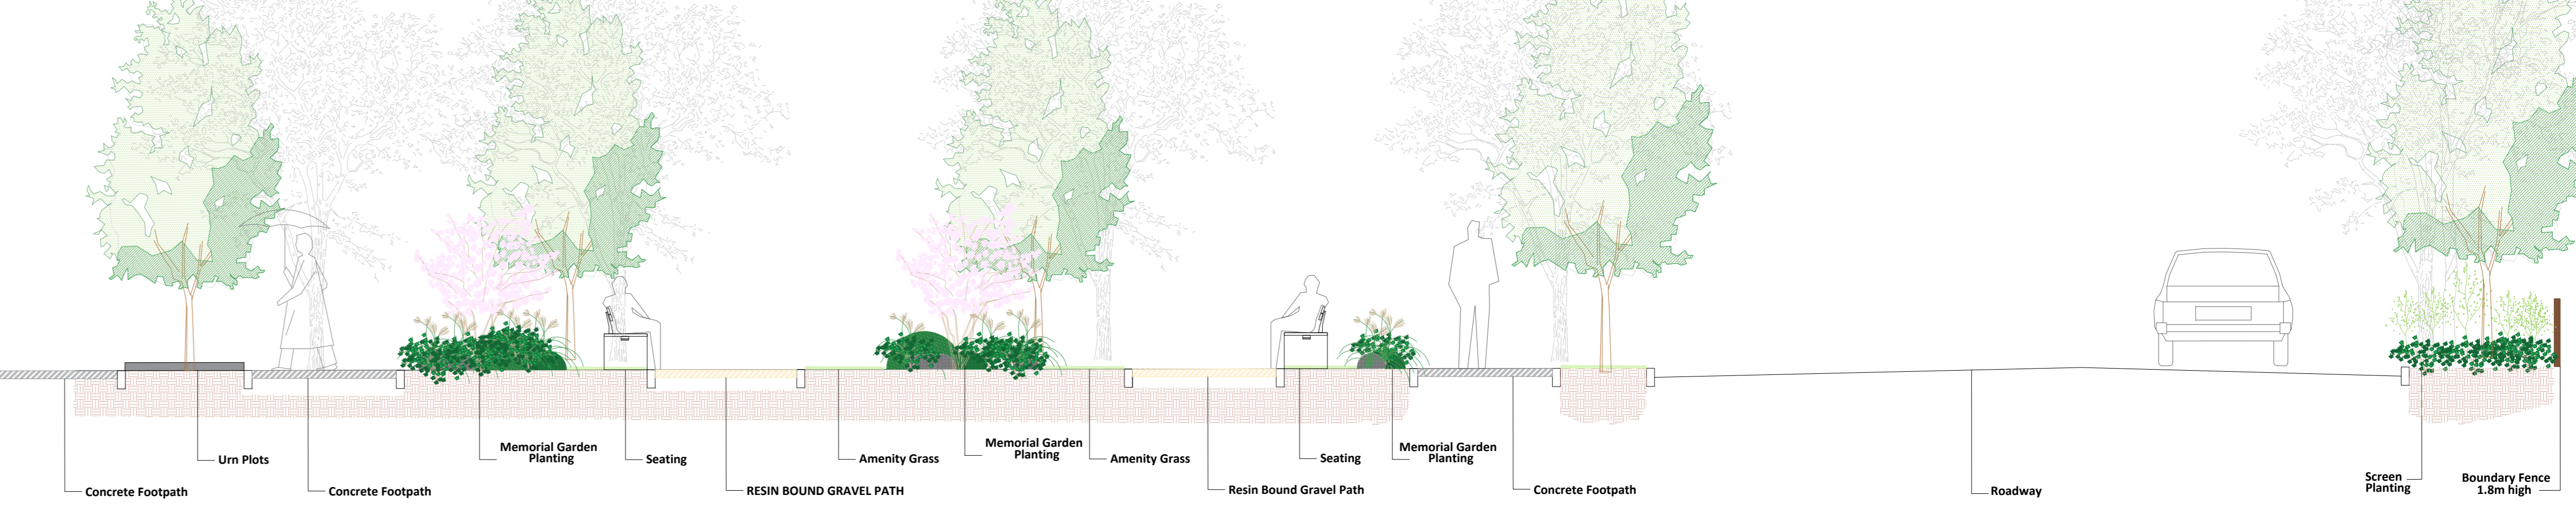

SECTION BB Scale 1:50

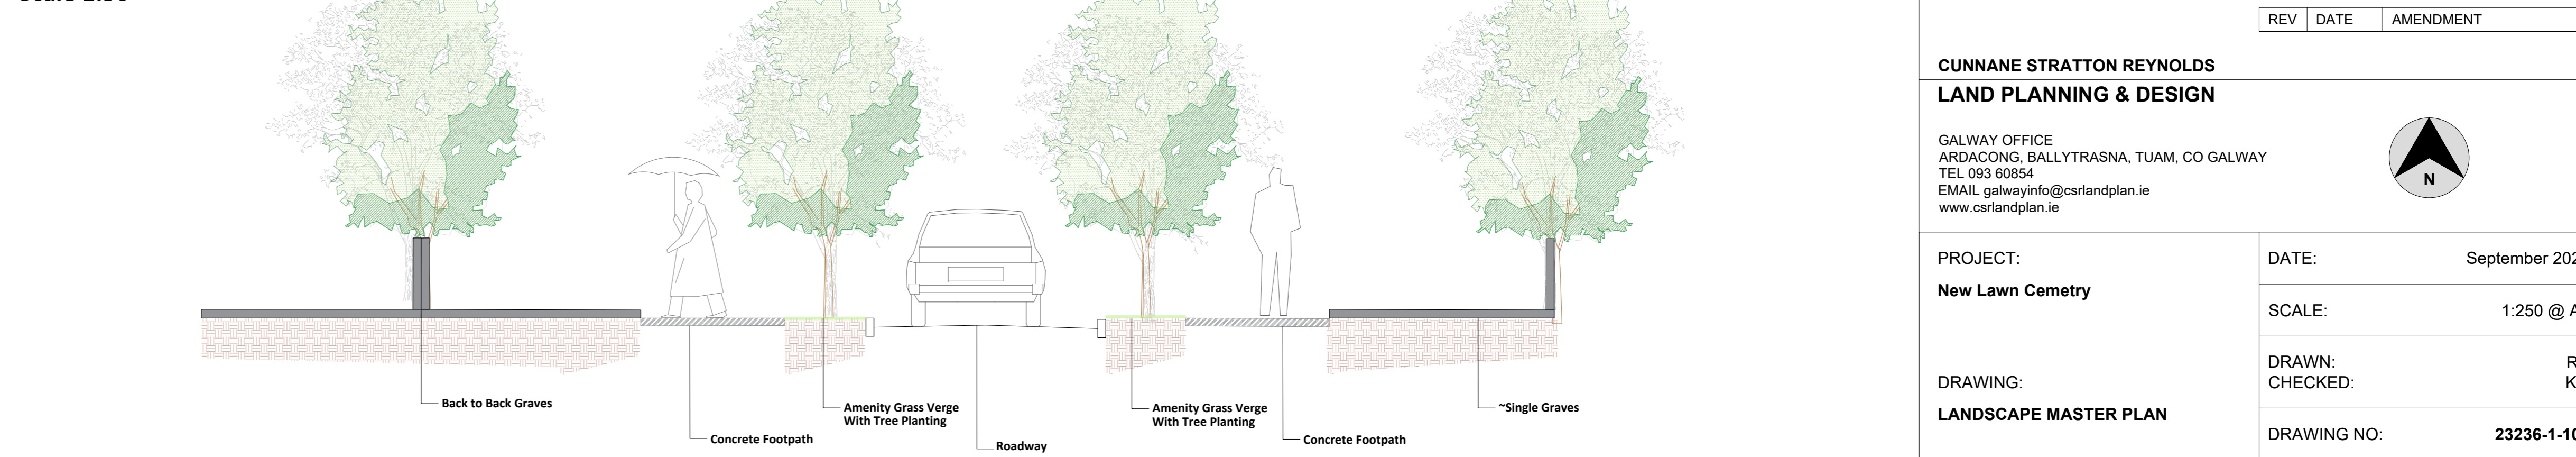

REV DATE AMENDMENT

CUNNANE STRATTON REYNOLDS
LAND PLANNING & DESIGN

GALWAY OFFICE
 ARDARAONG, BALLYTRASNA, TUAM, CO GALWAY
 TEL: 093 50454
 EMAIL: galwayinfo@csrandplan.ie
 www.csrandplan.ie

PROJECT: **New Lawn Cemetery**

DATE: September 2023

SCALE: 1:250 @ A0

DRAWING: **LANDSCAPE MASTER PLAN**

DRAWN: RHM
 CHECKED: KM

DRAWING NO: **23236-1-100**

CAD REFERENCE: S:\CSR GALWAY\Landscaping\PROJECT FOLDERS\2023\23236-1-100 Draft 3 1.06.23.dwg