


LEGEND


- CLASS A INDIVIDUAL TREE (HIGH QUALITY - RETENTION HIGHLY DESIRABLE)
- CLASS B INDIVIDUAL TREE (MODERATE QUALITY - RETENTION DESIRABLE)
- CLASS C INDIVIDUAL TREE (LOW QUALITY - RETENTION OPTIONAL)
- CLASS U INDIVIDUAL TREE (RECOMMEND REMOVAL)
- TREE GROUPS or HEDGEROWS (COLOUR REPRESENTING GROUP CLASSIFICATION)
- SCRUB VEGETATION
- CALCULATED ROOT
- TREE PROPOSED FOR REMOVAL
- TEMPORARY TREE PROTECTION FENCELINE ALIGNMENT (SEE INSET FOR TYPICAL DETAIL).
- AREA OF CELLWEB NON-DIG CONSTRUCTION METHOD ROAD (SEE INSET FOR TYPICAL DETAIL).

NOTE:
THIS DRAWING IS PRODUCED IN COLOUR, MONOCHROME VERSIONS SHALL NOT BE RELIED UPON.

NON DIG PATH CONSTRUCTION - TYPICAL DETAIL

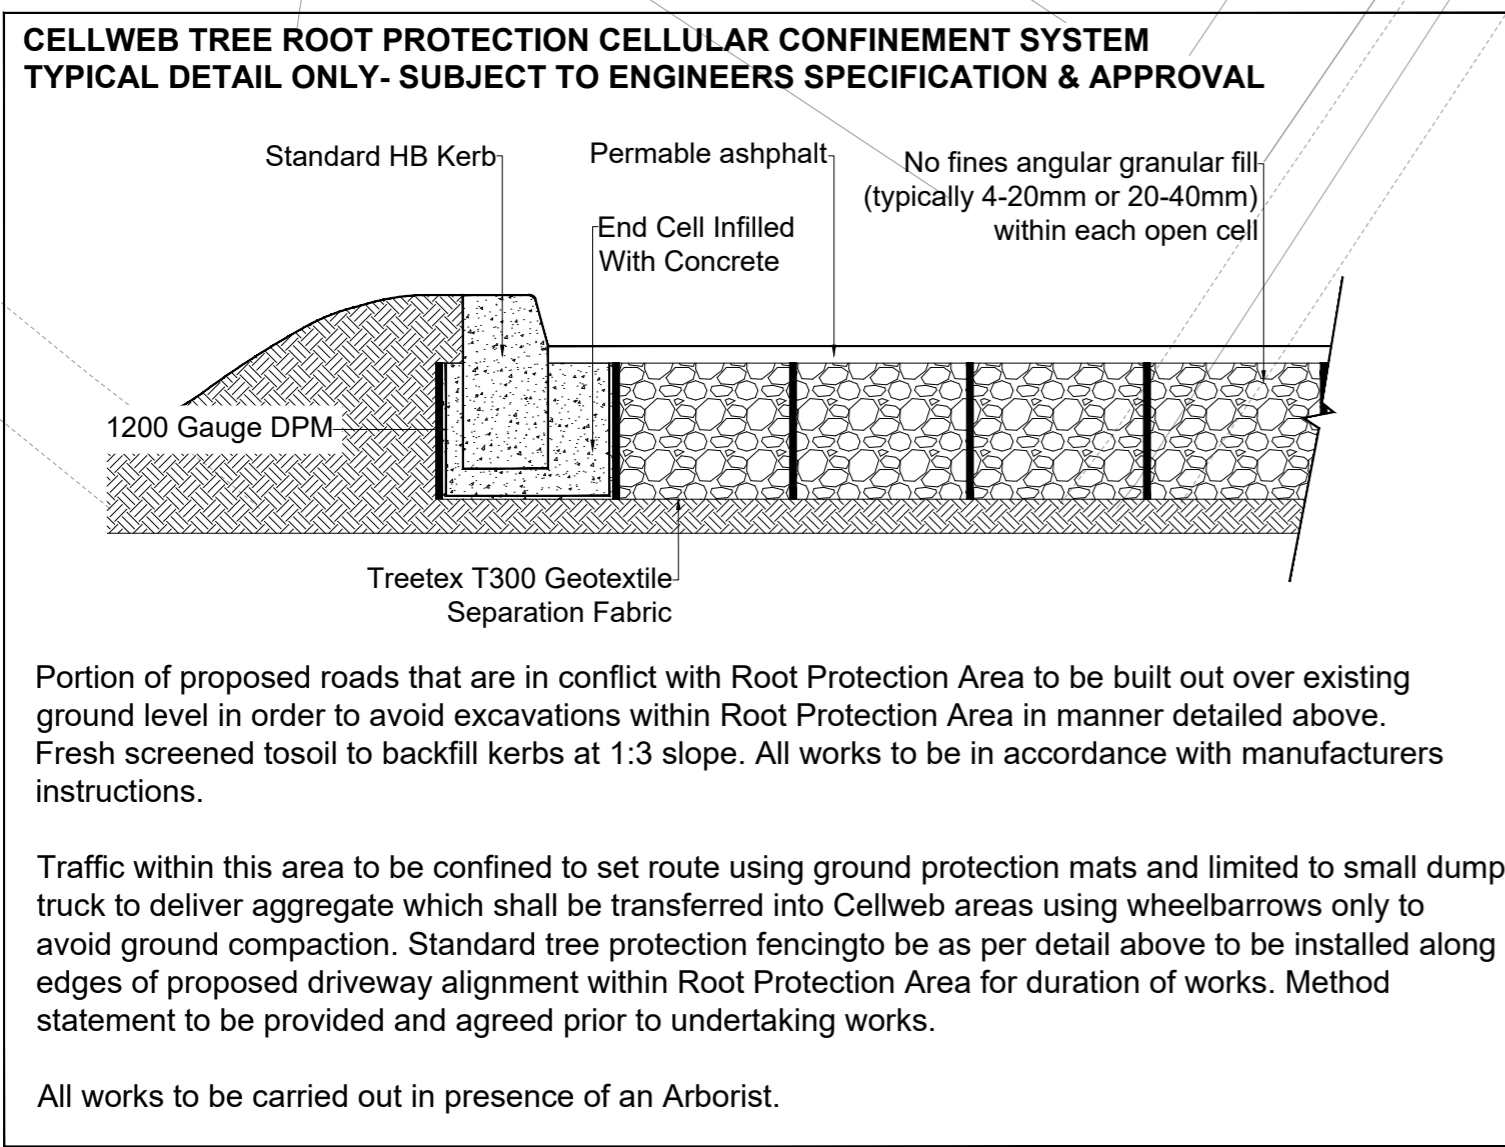


TREE PROTECTION FENCE DETAIL

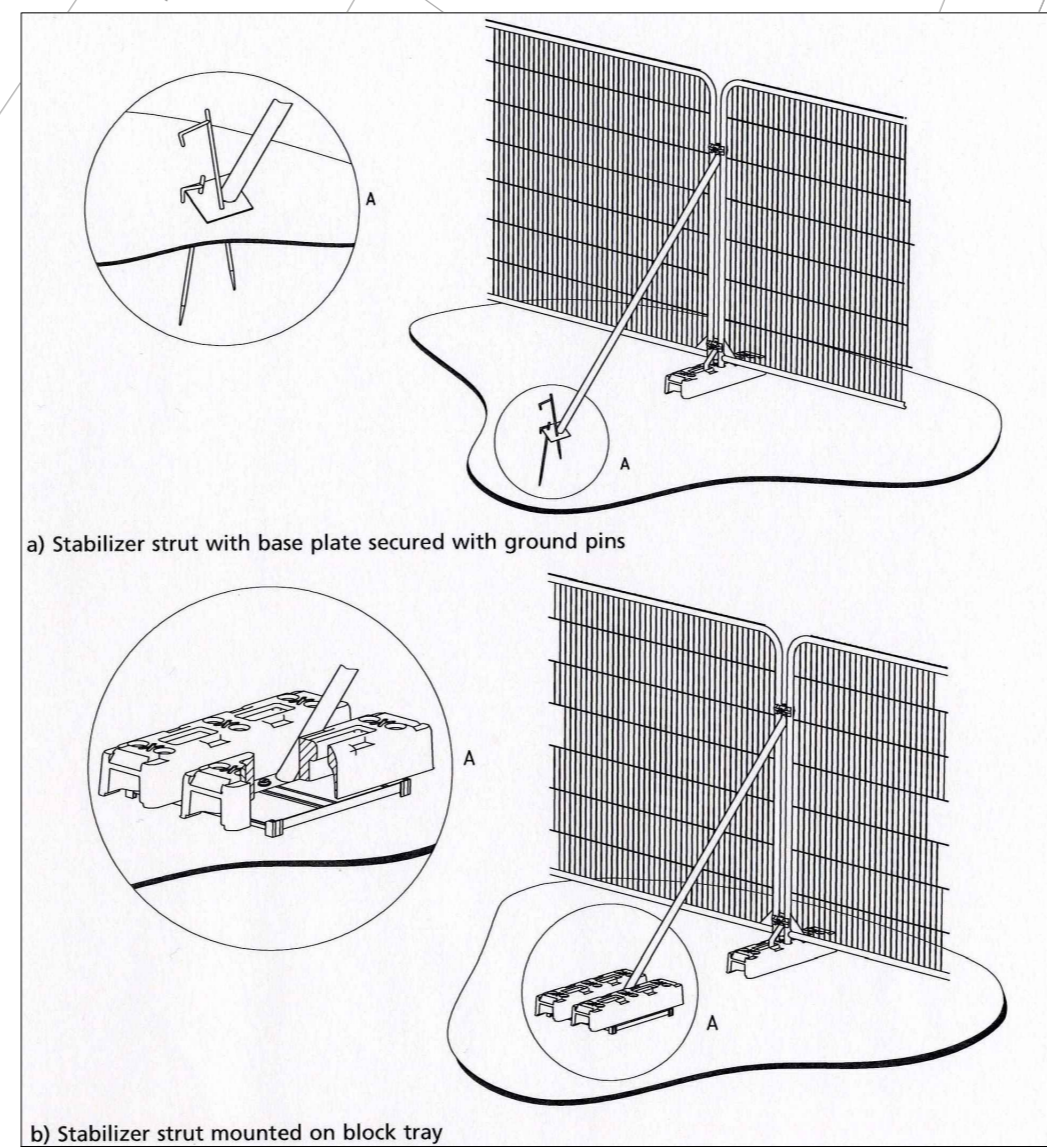

REV	DATE	AMENDMENT

CUNNANE STRATTON REYNOLDS
LAND PLANNING & DESIGN

GALWAY OFFICE
ARDAONG, BALLYTRASNA, TUAM, CO GALWAY
TEL 01 6610419
EMAIL galwayinfo@csrlandplan.ie
www.csrlandplan.ie

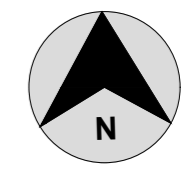

PROJECT: NEW LAWN CEMETRY GALWAY	DATE: SEPTEMBER 2023
DRAWING: TREE PROTECTION	SCALE: 1:500 @ A1
	DRAWN: CHECKED: KM/RH KM
	DRAWING NO: 23353-T-103