
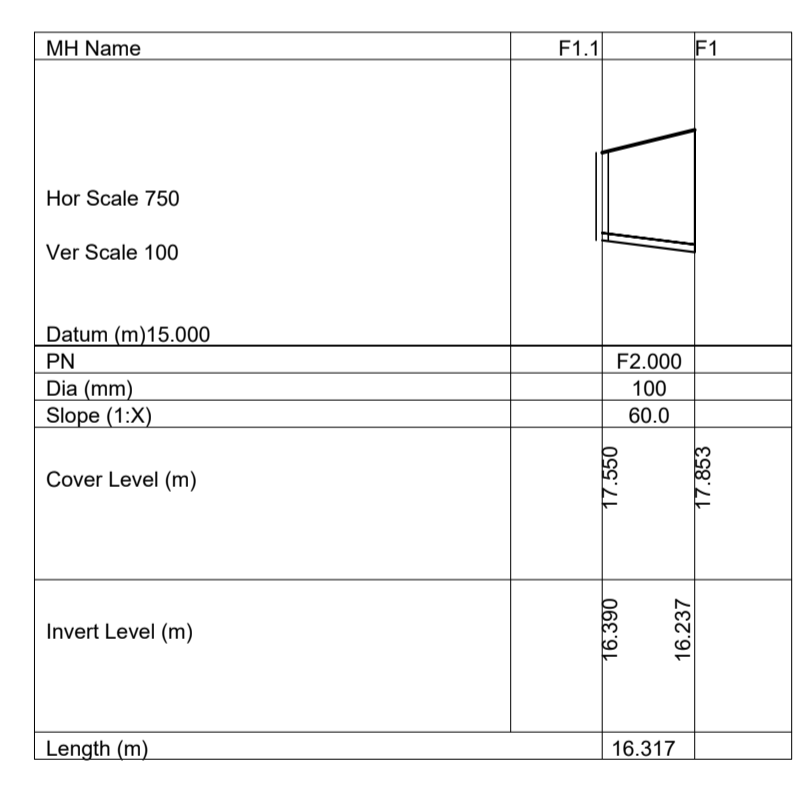
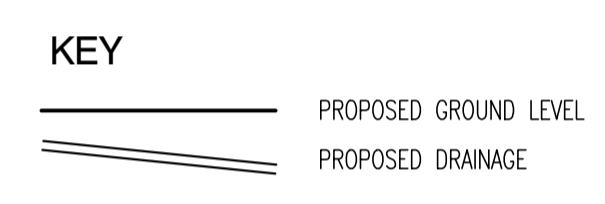


© COPYRIGHT OF THIS DRAWING IS RESERVED BY DBFL CONSULTING ENGINEERS. NO PART SHALL BE REPRODUCED OR TRANSMITTED WITHOUT THEIR WRITTEN PERMISSION.  
 NO CHANGES OF WHATSOEVER NATURE ARE TO BE MADE TO ANY DETAILS SET OUT OR CONTAINED IN ANY DBFL SPECIFICATIONS OR DRAWINGS UNLESS THE EXPRESS CONSENT HAS BEEN OBTAINED IN ADVANCE, IN WRITING, FROM DBFL.

- NOTES:
- ALL DRAWINGS TO BE CHECKED BY CONTRACTOR ON SITE AND ENGINEER INFORMED OF DISCREPANCIES BEFORE WORK COMMENCES
  - ALL LEVELS ARE IN METRES AND ARE RELATED TO ORDNANCE DATUM
  - CONTRACTOR SHALL ENSURE THE ACCURACY OF PAVEMENT LEVELS ON SITE PRIOR TO COMMENCEMENT OF WORKS ON SITE
  - ALL WORKS TO BE UNDERTAKEN IN ACCORDANCE WITH
    - T1 SPECIFICATION FOR ROADWORKS
    - RECOMMENDATIONS FOR SITE DEVELOPMENT WORKS
  - MANHOLE COVER LEVELS ARE TO CONFORM WITH FINISHED ROAD AND PATH LEVELS
  - WHERE COVER TO PIPE IS LESS THAN 1200mm (ROAD/PATH/VERGE) OR 900mm (OPEN SPACE) SURROUND PIPE IN MINIMUM 150mm CONCRETE

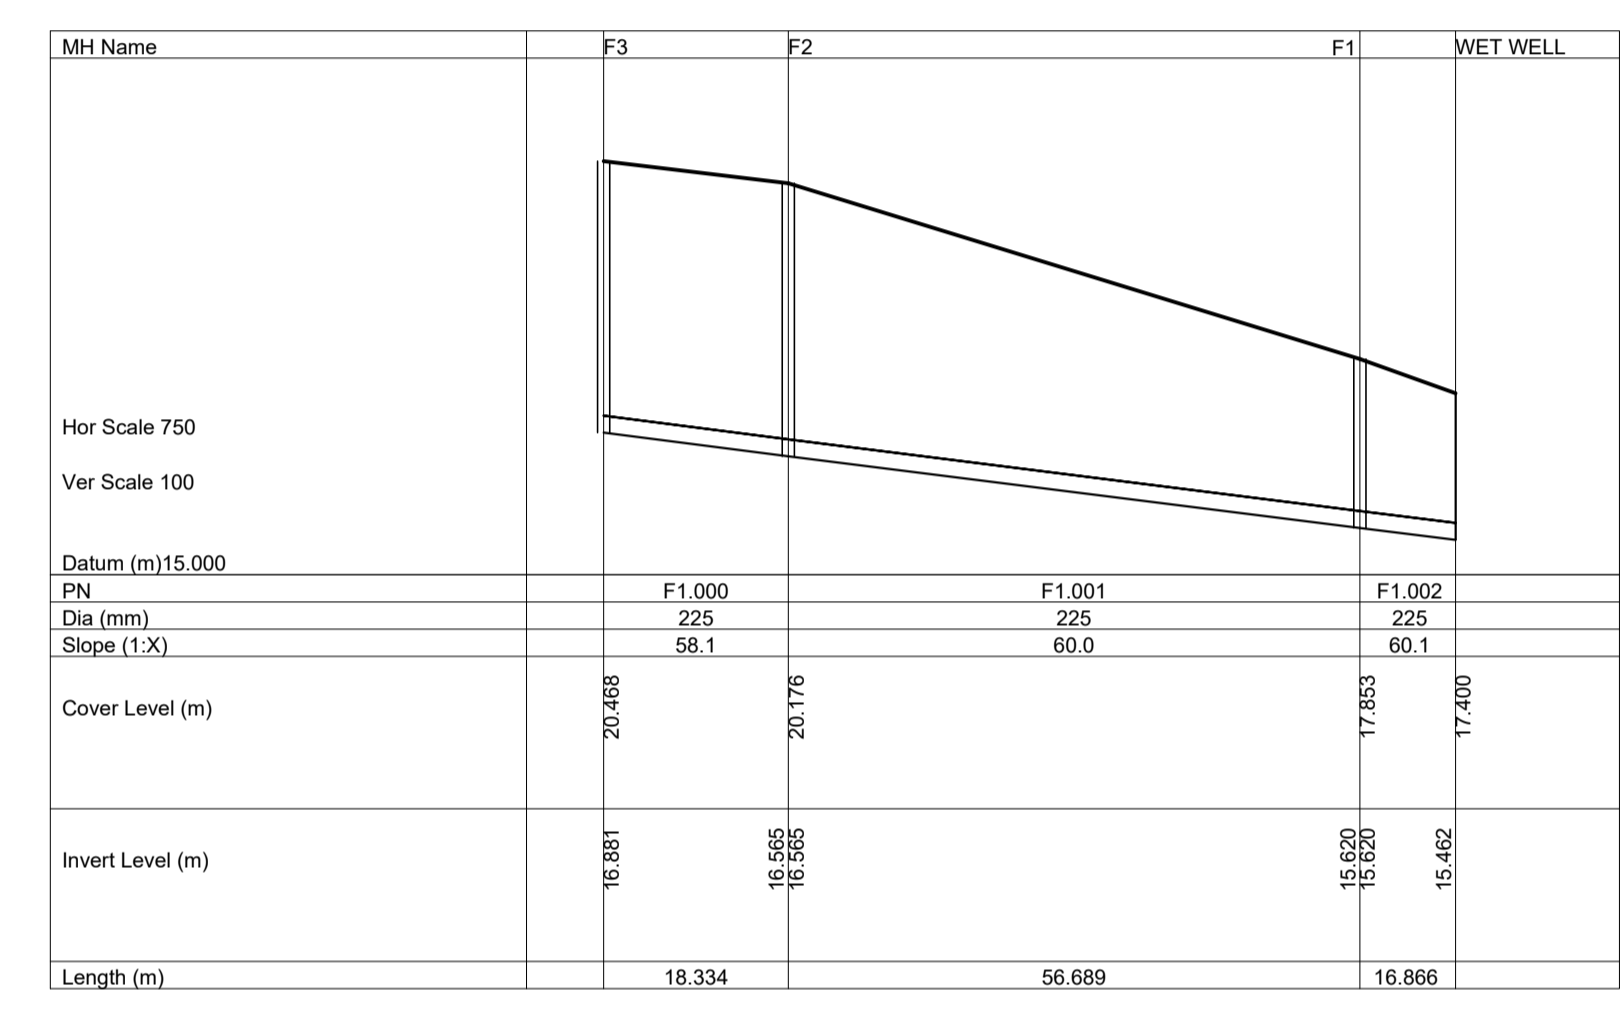

|                  |          |                            |     |       |
|------------------|----------|----------------------------|-----|-------|
| P01              | 05/04/22 | PLANNING SUBMISSION        | MWM | VGE   |
| P0               | 28/03/22 | FOR PLANNING               | MWM | VGE   |
| rev              | date     | description                | by  | chkd. |
|                  |          | A - Approved               |     |       |
|                  |          | B - Approved with comments |     |       |
|                  |          | C - Do not use             |     |       |
| client approval  |          |                            |     |       |
| suitability      |          | issue purpose              |     |       |
| S2 - INFORMATION |          | PLANNING                   |     |       |

**DBFL Consulting Engineers**  
 Civil, Structural & Transportation Engineering  
 www.dbfl.ie

DUBLIN OFFICE: Ormond House, Upper Ormond Quay, Dublin 7, D07 W704  
 PHONE +353 1 450 4000

CORK OFFICE: 14 South Mall, Cork, T12 CT91  
 PHONE +353 21 2024538

WATERFORD OFFICE: Suite 10 The Arkun, Maritime Gate, Canada Street, Waterford, X91 W028  
 PHONE +353 51 309 500

project ref.  
**HEADFORD ROAD HOUSING,  
 GALWAY**

drawing title  
**FOUL WATER LONGSECTIONS**

client  
**GALWAY CITY COUNCIL**

|                             |        |          |            |
|-----------------------------|--------|----------|------------|
| designed by                 | author | scale    | sheet size |
| MWM                         | BC     | AS SHOWN | A1         |
| drawing no.                 |        | revision |            |
| 190048-DBFL-FW-SP-DR-C-3012 |        | P02      |            |