
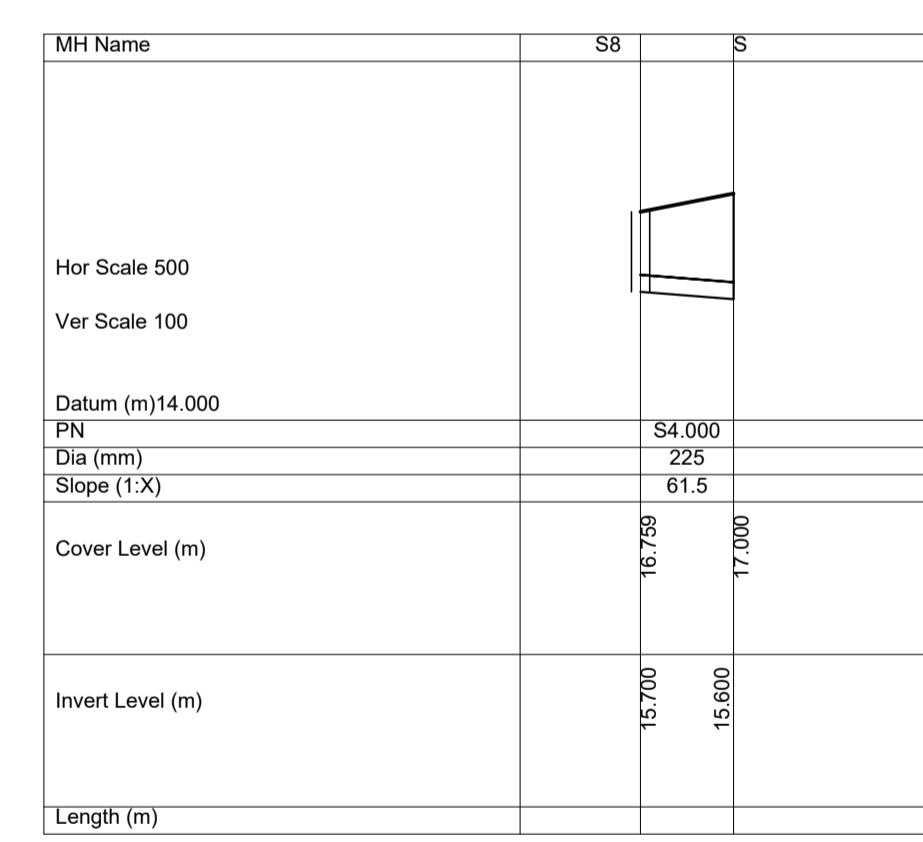
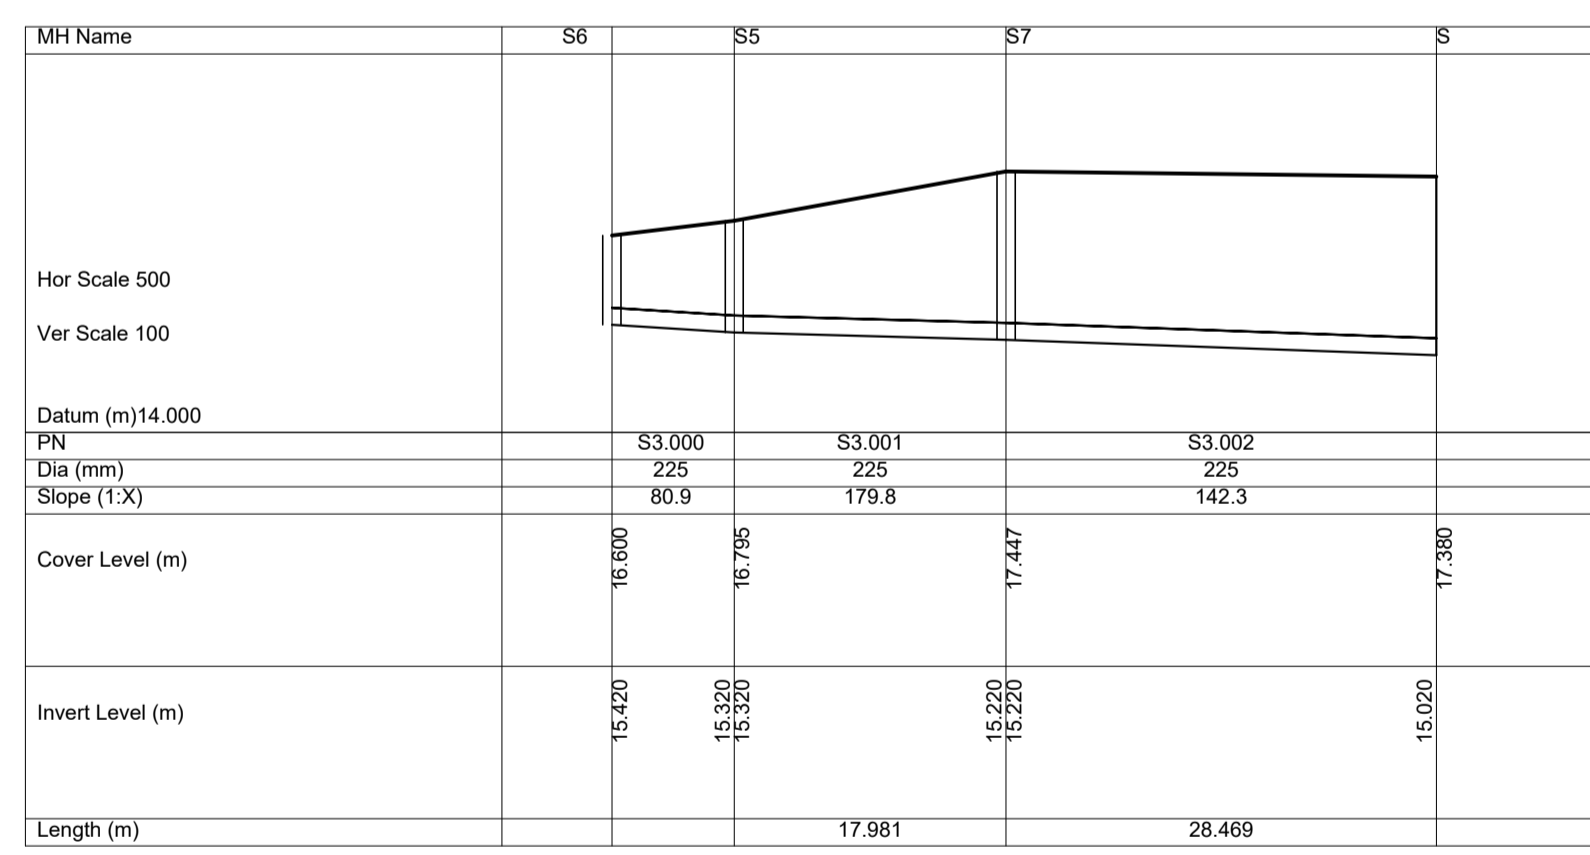
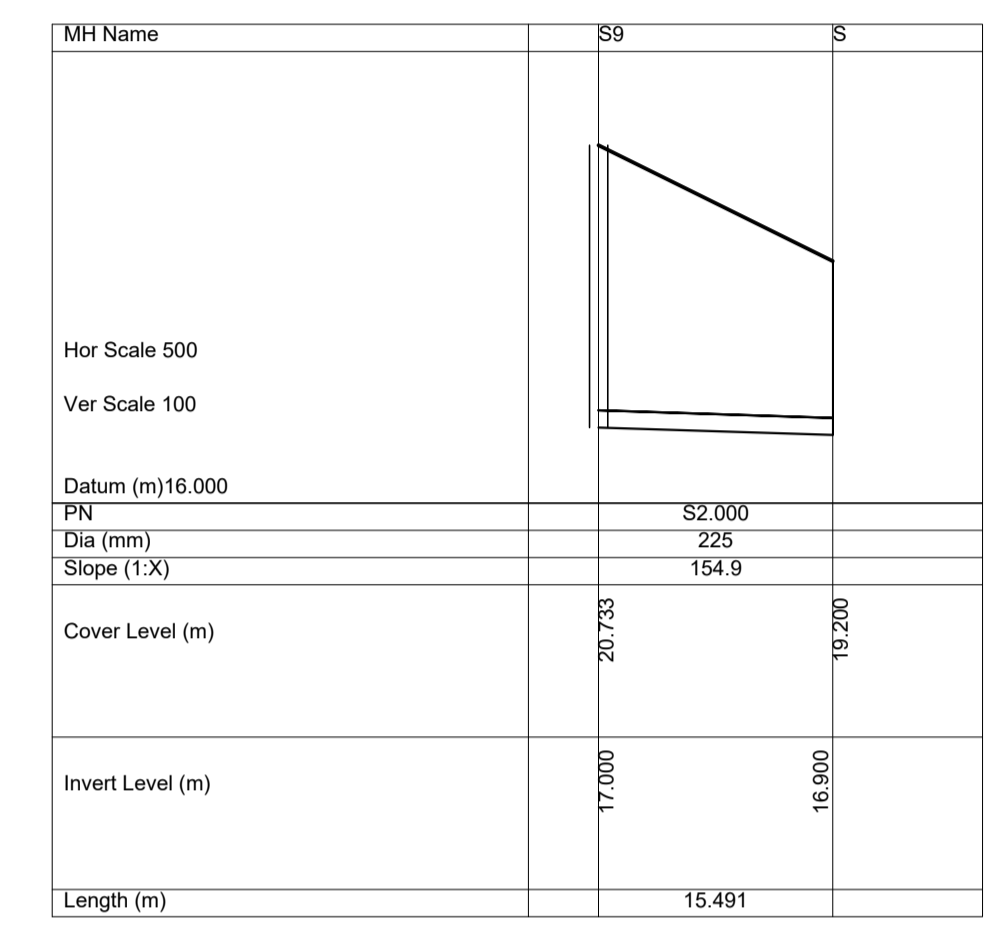


© COPYRIGHT OF THIS DRAWING IS RESERVED BY DBFL CONSULTING ENGINEERS. NO PART SHALL BE REPRODUCED OR TRANSMITTED WITHOUT THEIR WRITTEN PERMISSION.
 NO CHANGES OF WHATSOEVER NATURE ARE TO BE MADE TO ANY DETAILS SET OUT OR CONTAINED IN ANY DBFL SPECIFICATIONS OR DRAWINGS UNLESS THE EXPRESS CONSENT HAS BEEN OBTAINED IN ADVANCE, IN WRITING, FROM DBFL.

- NOTES:
- ALL DRAWINGS TO BE CHECKED BY CONTRACTOR ON SITE AND ENGINEER INFORMED OF DISCREPANCIES BEFORE WORK COMMENCES
 - ALL LEVELS ARE IN METRES AND ARE RELATED TO ORDNANCE DATUM
 - CONTRACTOR SHALL ENSURE THE ACCURACY OF PAVEMENT LEVELS ON SITE PRIOR TO COMMENCEMENT OF WORKS ON SITE
 - ALL WORKS TO BE UNDERTAKEN IN ACCORDANCE WITH
 - T1 SPECIFICATION FOR ROADWORKS
 - RECOMMENDATIONS FOR SITE DEVELOPMENT WORKS
 - MANHOLE COVER LEVELS ARE TO CONFORM WITH FINISHED ROAD AND PATH LEVELS
 - WHERE COVER TO PIPE IS LESS THAN 1200mm (ROAD/PATH/VERGE) OR 900mm (OPEN SPACE) SURROUND PIPE IN MINIMUM 150mm CONCRETE

KEY

———— PROPOSED GROUND LEVEL
 = = = = PROPOSED DRAINAGE

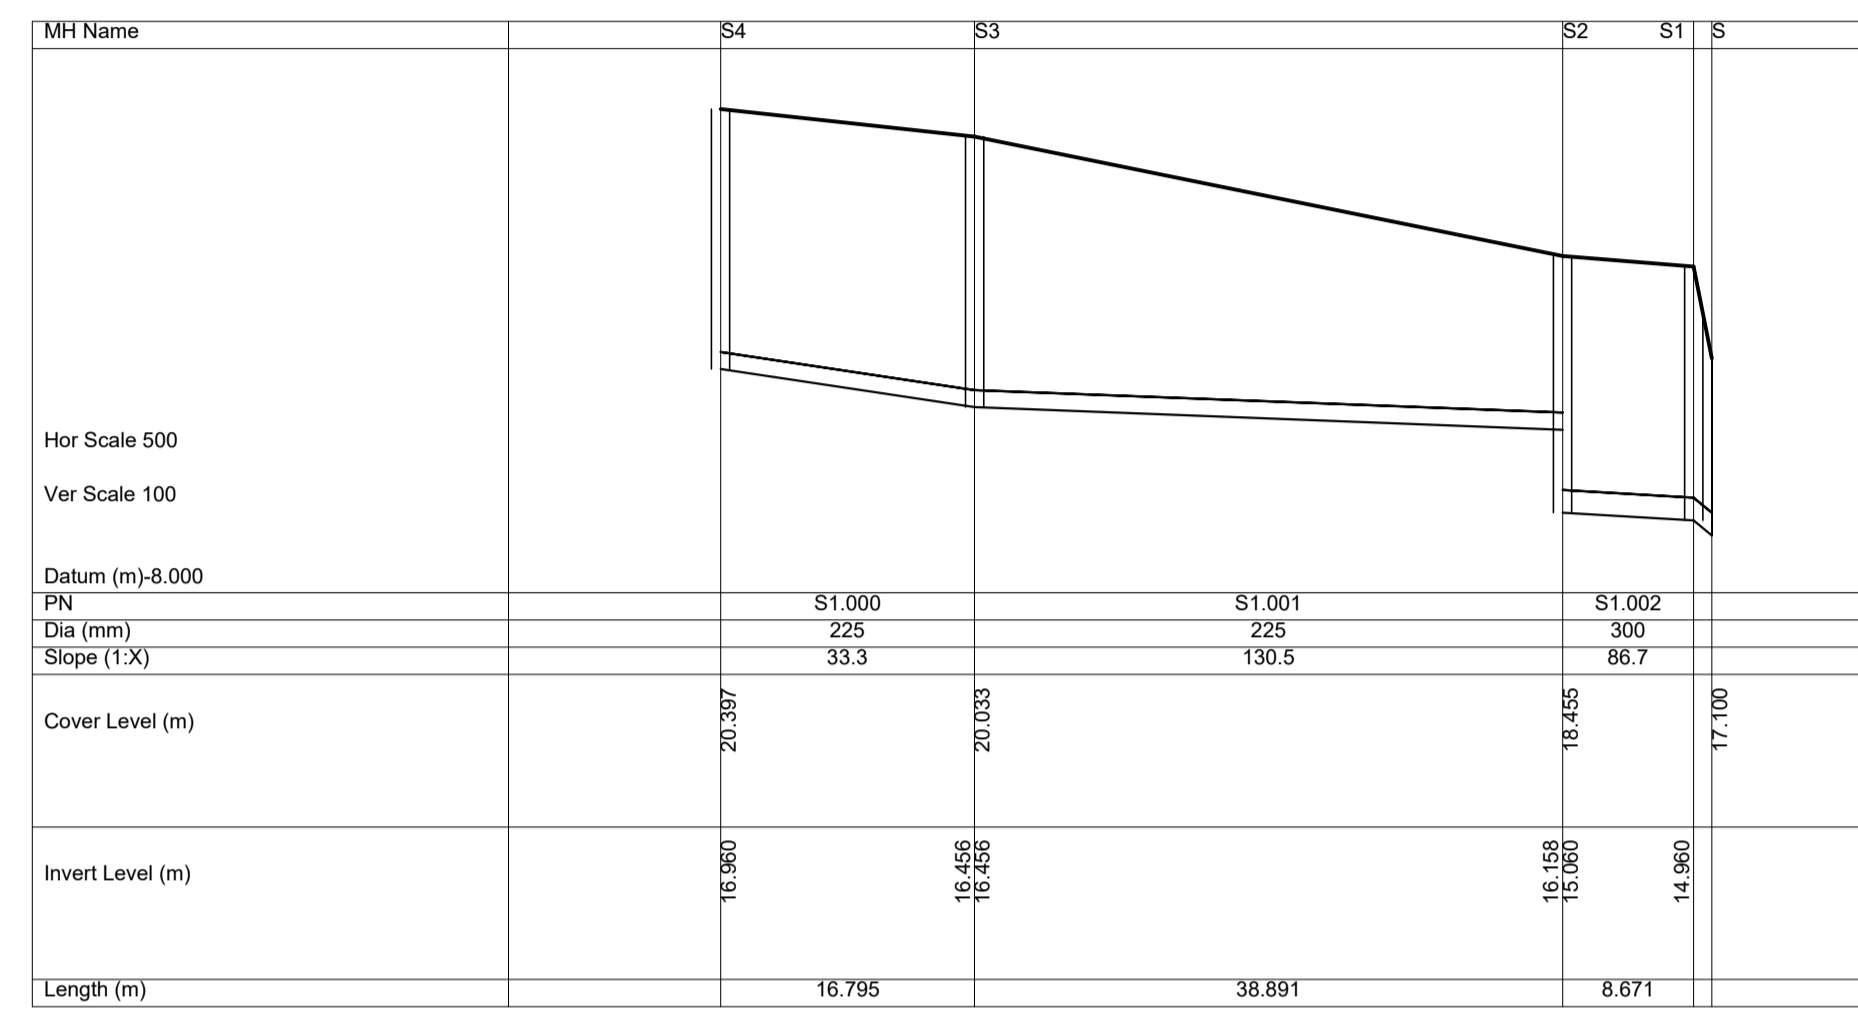

P02	05/04/22	PLANNING SUBMISSION	MWM	VGE
P01	28/03/22	FOR PLANNING	MWM	VE
rev	date	description	by	chkd.
		A - Approved		
		B - Approved with comments		
		C - Do not use		

suitability S2 - INFORMATION issue purpose PLANNING

DBFL Consulting Engineers
 Civil, Structural & Transportation Engineering
 www.dbfl.ie

DUBLIN OFFICE: Ormond House, Upper Ormond Quay, Dublin 7, D07 W704
 PHONE +353 1 450 4000
 CORK OFFICE: 14 South Mall, Cork, T12 CT91
 PHONE +353 21 2024538
 WATERFORD OFFICE: Suite 10 The Arkum, Marzana Gate, Canossa Street, Waterford, X91 W028
 PHONE +353 51 309 500

project ref.
HEADFORD ROAD HOUSING, GALWAY

drawing title
SURFACE WATER LONGSECTIONS

client
GALWAY CITY COUNCIL

designed by	author	scale	sheet size
MWM	BC	AS SHOWN	A1
drawing no.		revision	
190048-DBFL-SW-SP-DR-C-3011		P02	