



NOTE
 OVIOS s11.3 Stainless steel litter bin . (Or similar approved)
 Side elevation

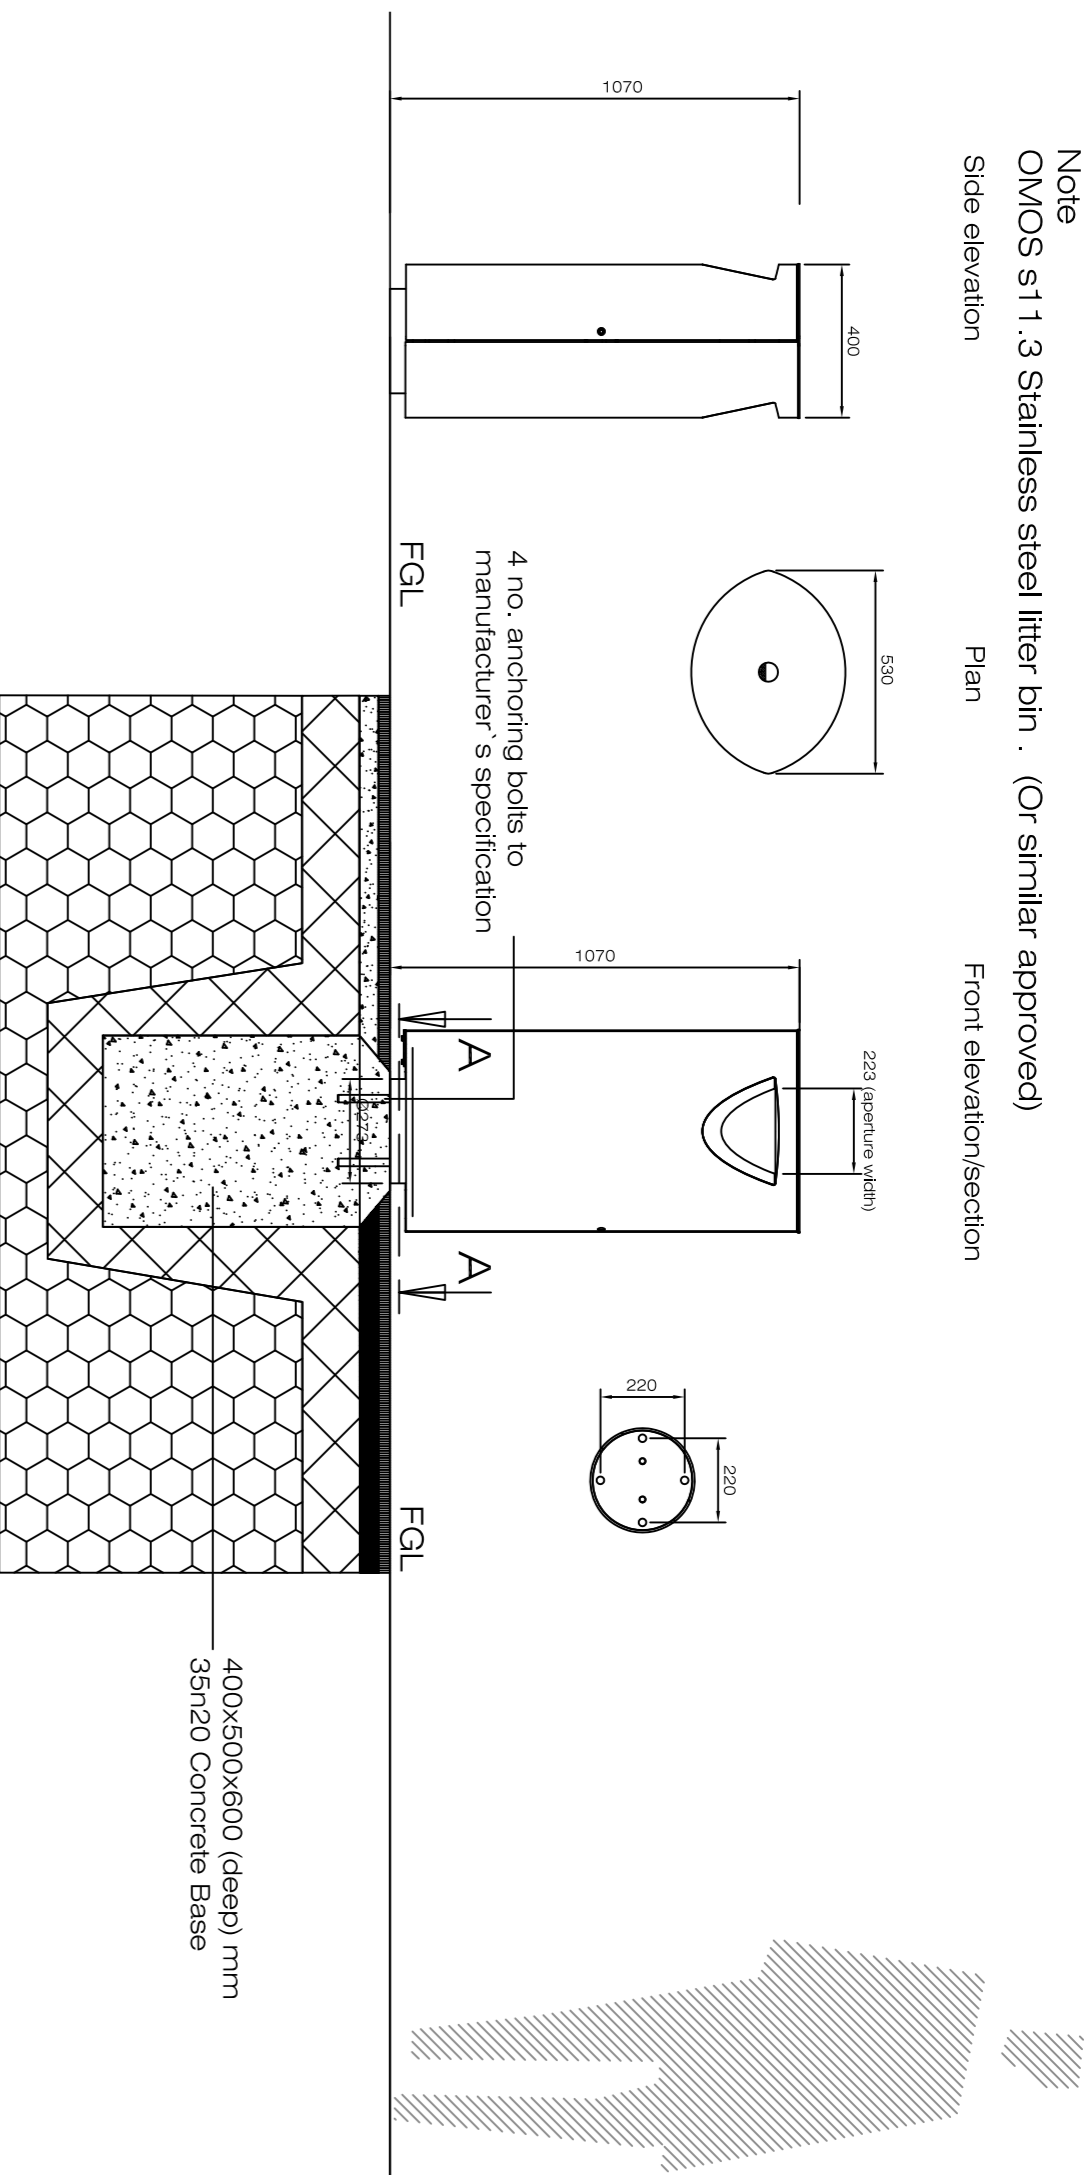

Detail D 01 Drawing LD-03-PP
 Litter bins to central green public open space
 Scale @ 1:20


1000mm High Bollard above finished ground level
 3mm thick Brushed 316 grade stainless steel with polished cap top section.

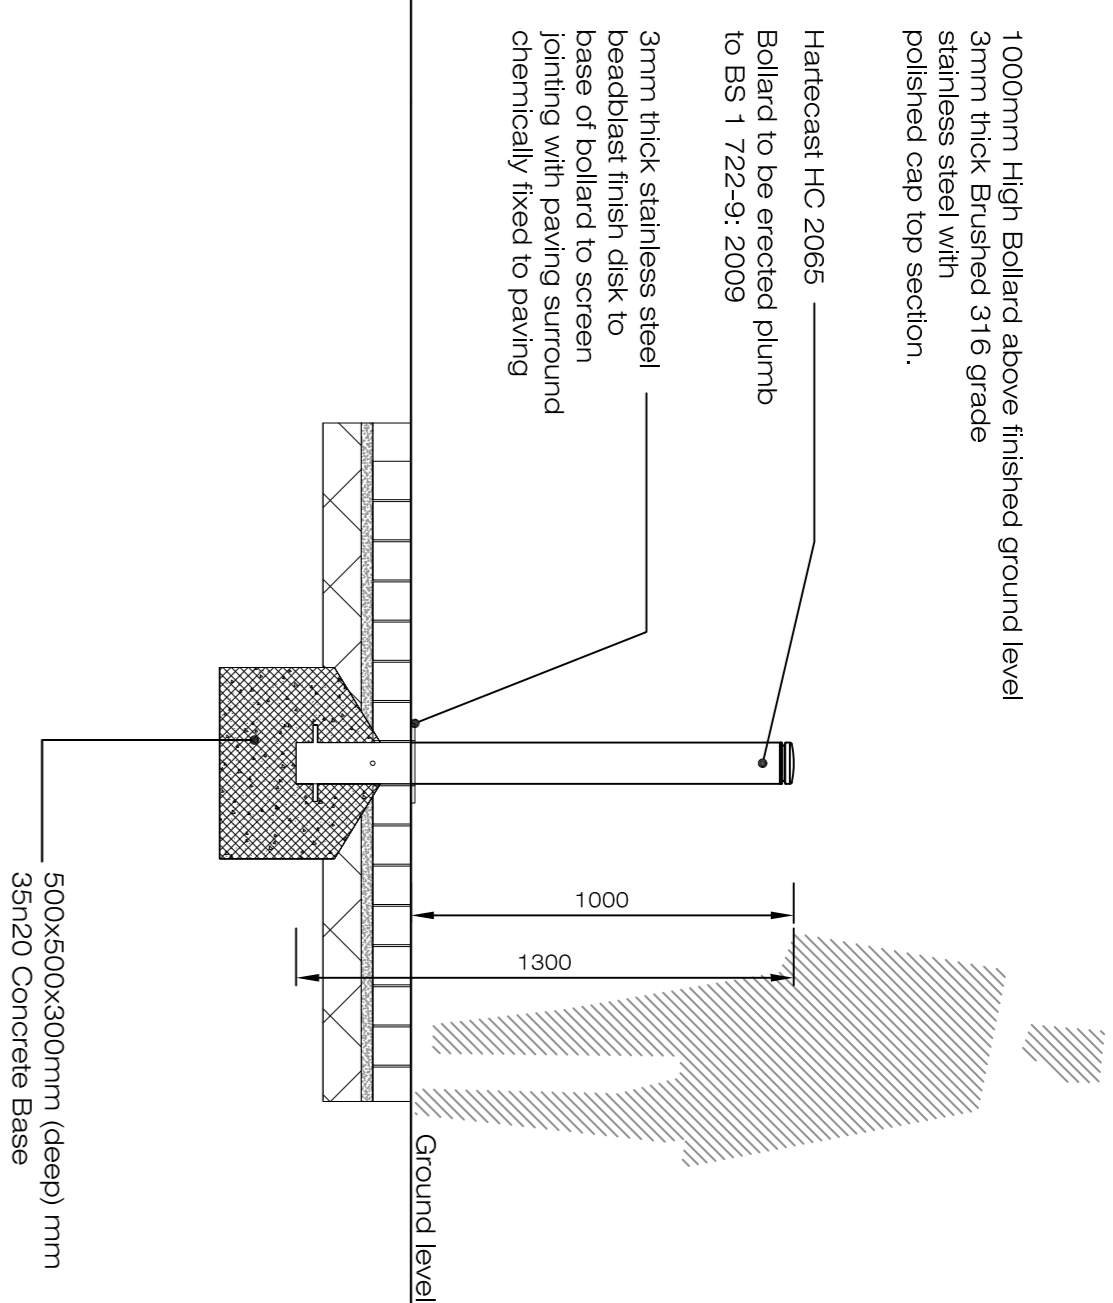

Detail D 02 Drawing LD-03-PP
 Fixed bollards to public areas access points.
 Scale @ 1:20


3mm thick 150mm dia stainless steel beadedblast finish disk to base of bollard to screen jointing with paving surround chemically fixed to paving

Detail 04.1 Disk to surround of bike stand upright
 See LP-10-CS for location
 Scale 1:20

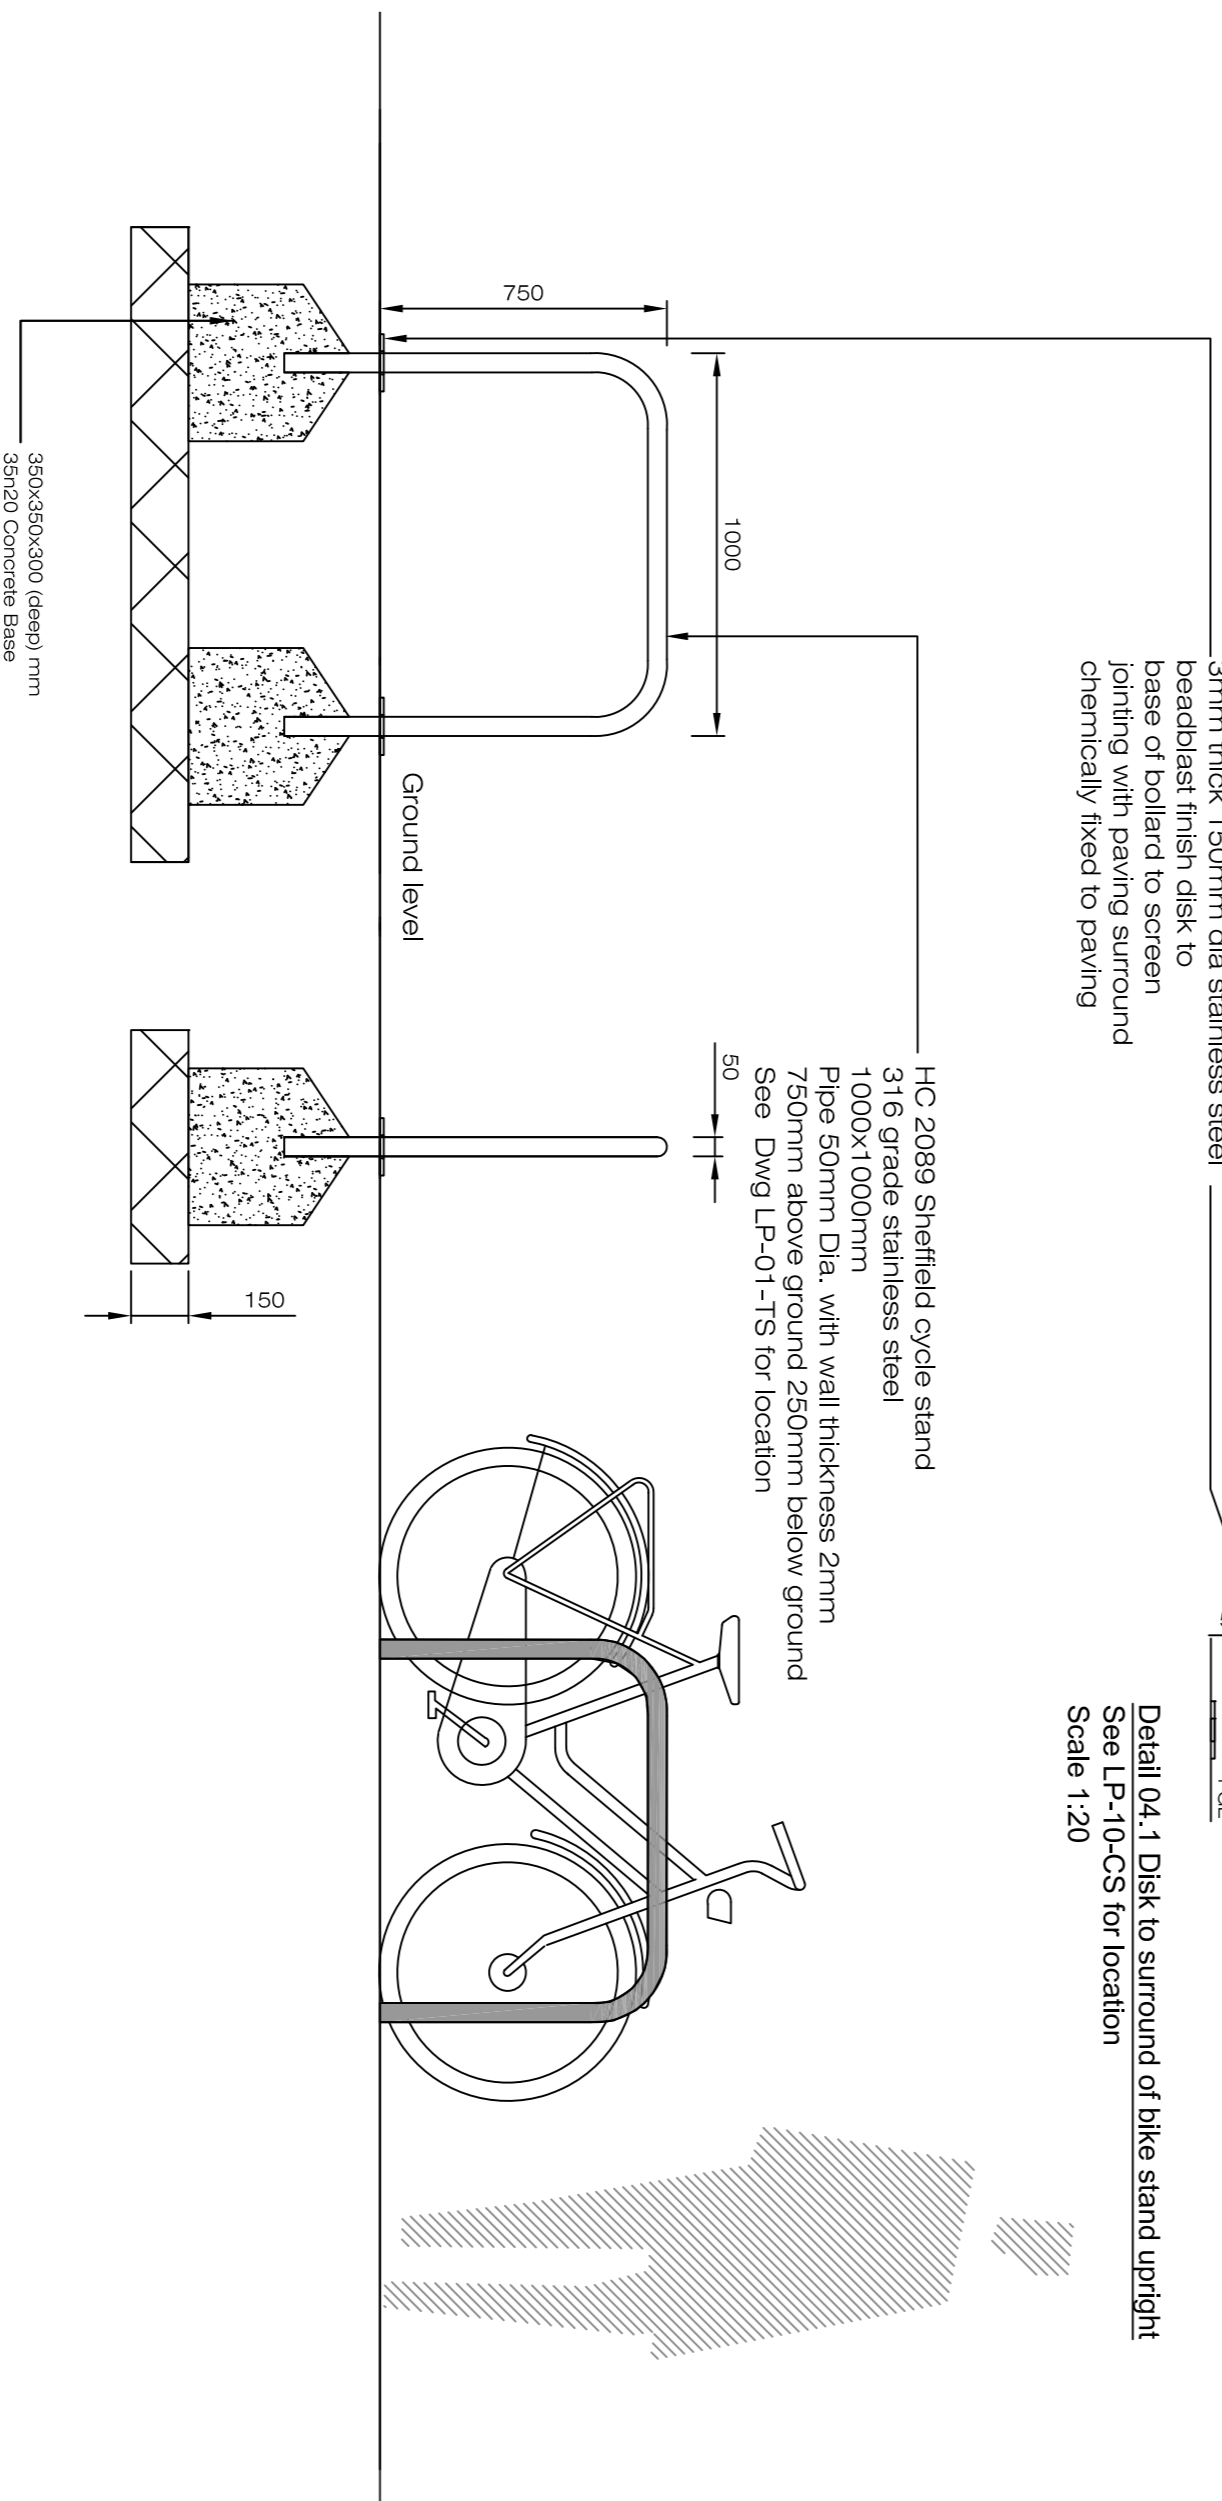


Detail D 03 Drawing LD-03-PP
 Visitor Bike Stands to public open space.
 (Sheffield Bike Stands)
 Scale @ 1:20

Harrecast HC 2065 Bollard to be erected plumb to BS 1 722-9: 2009

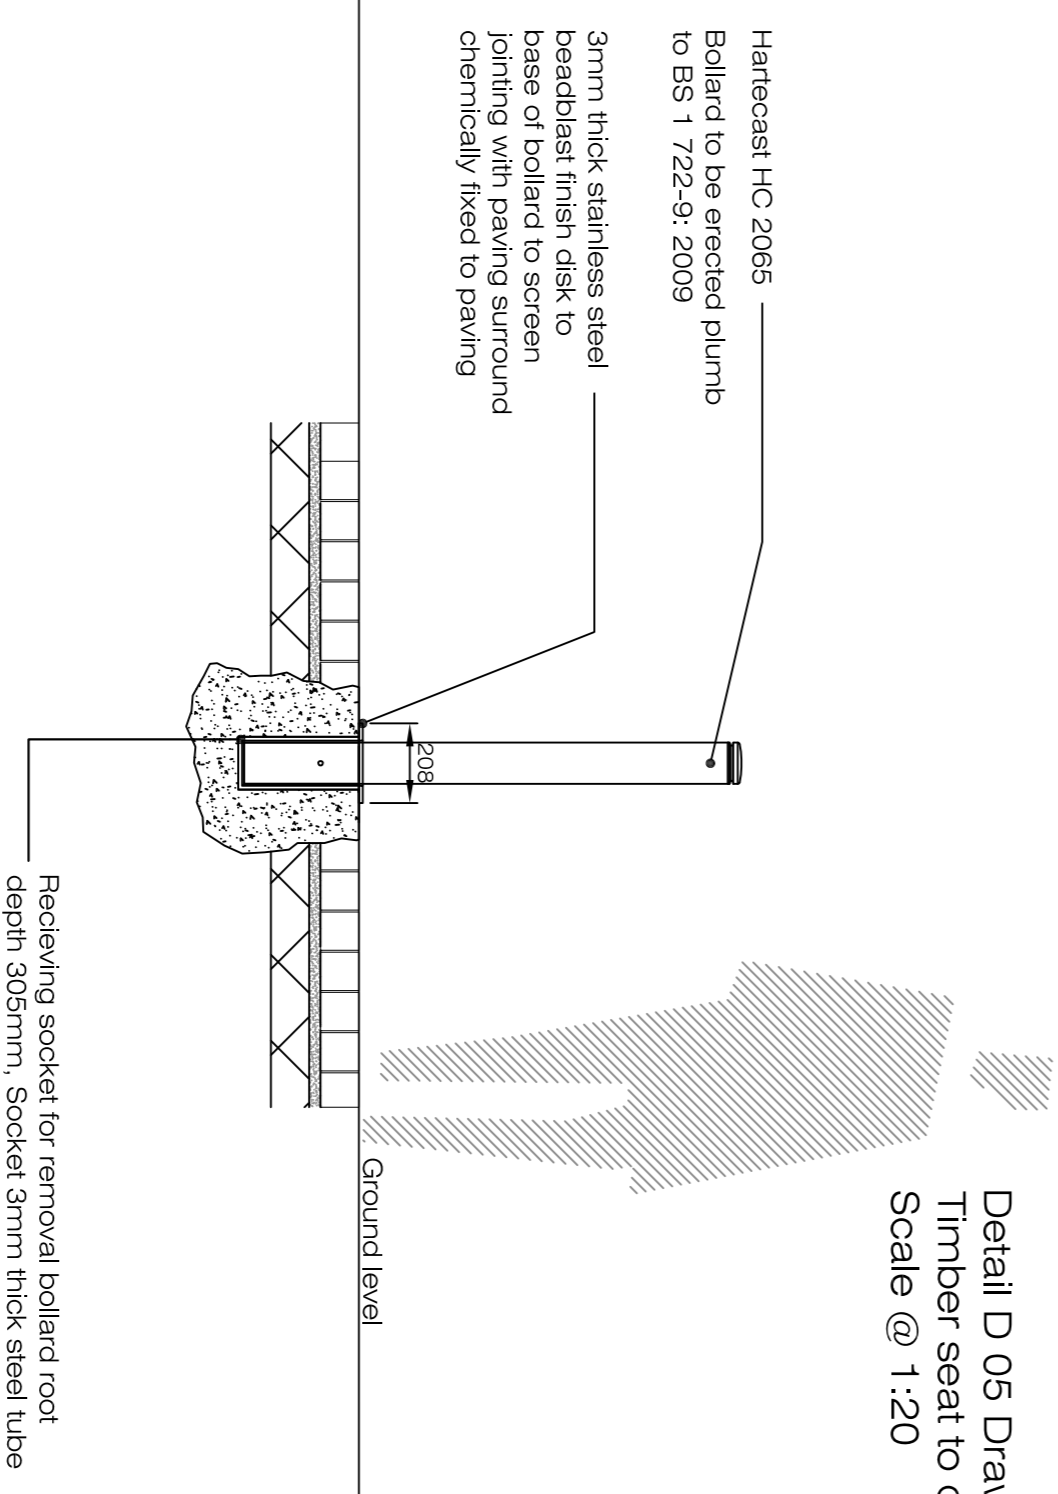

Detail D 04 Drawing LD-03-PP
 Removable bollards to public areas access points.
 Scale @ 1:20

Detail D 05 Drawing LD-03-PP
 Timber seat to central open space.
 Scale @ 1:20

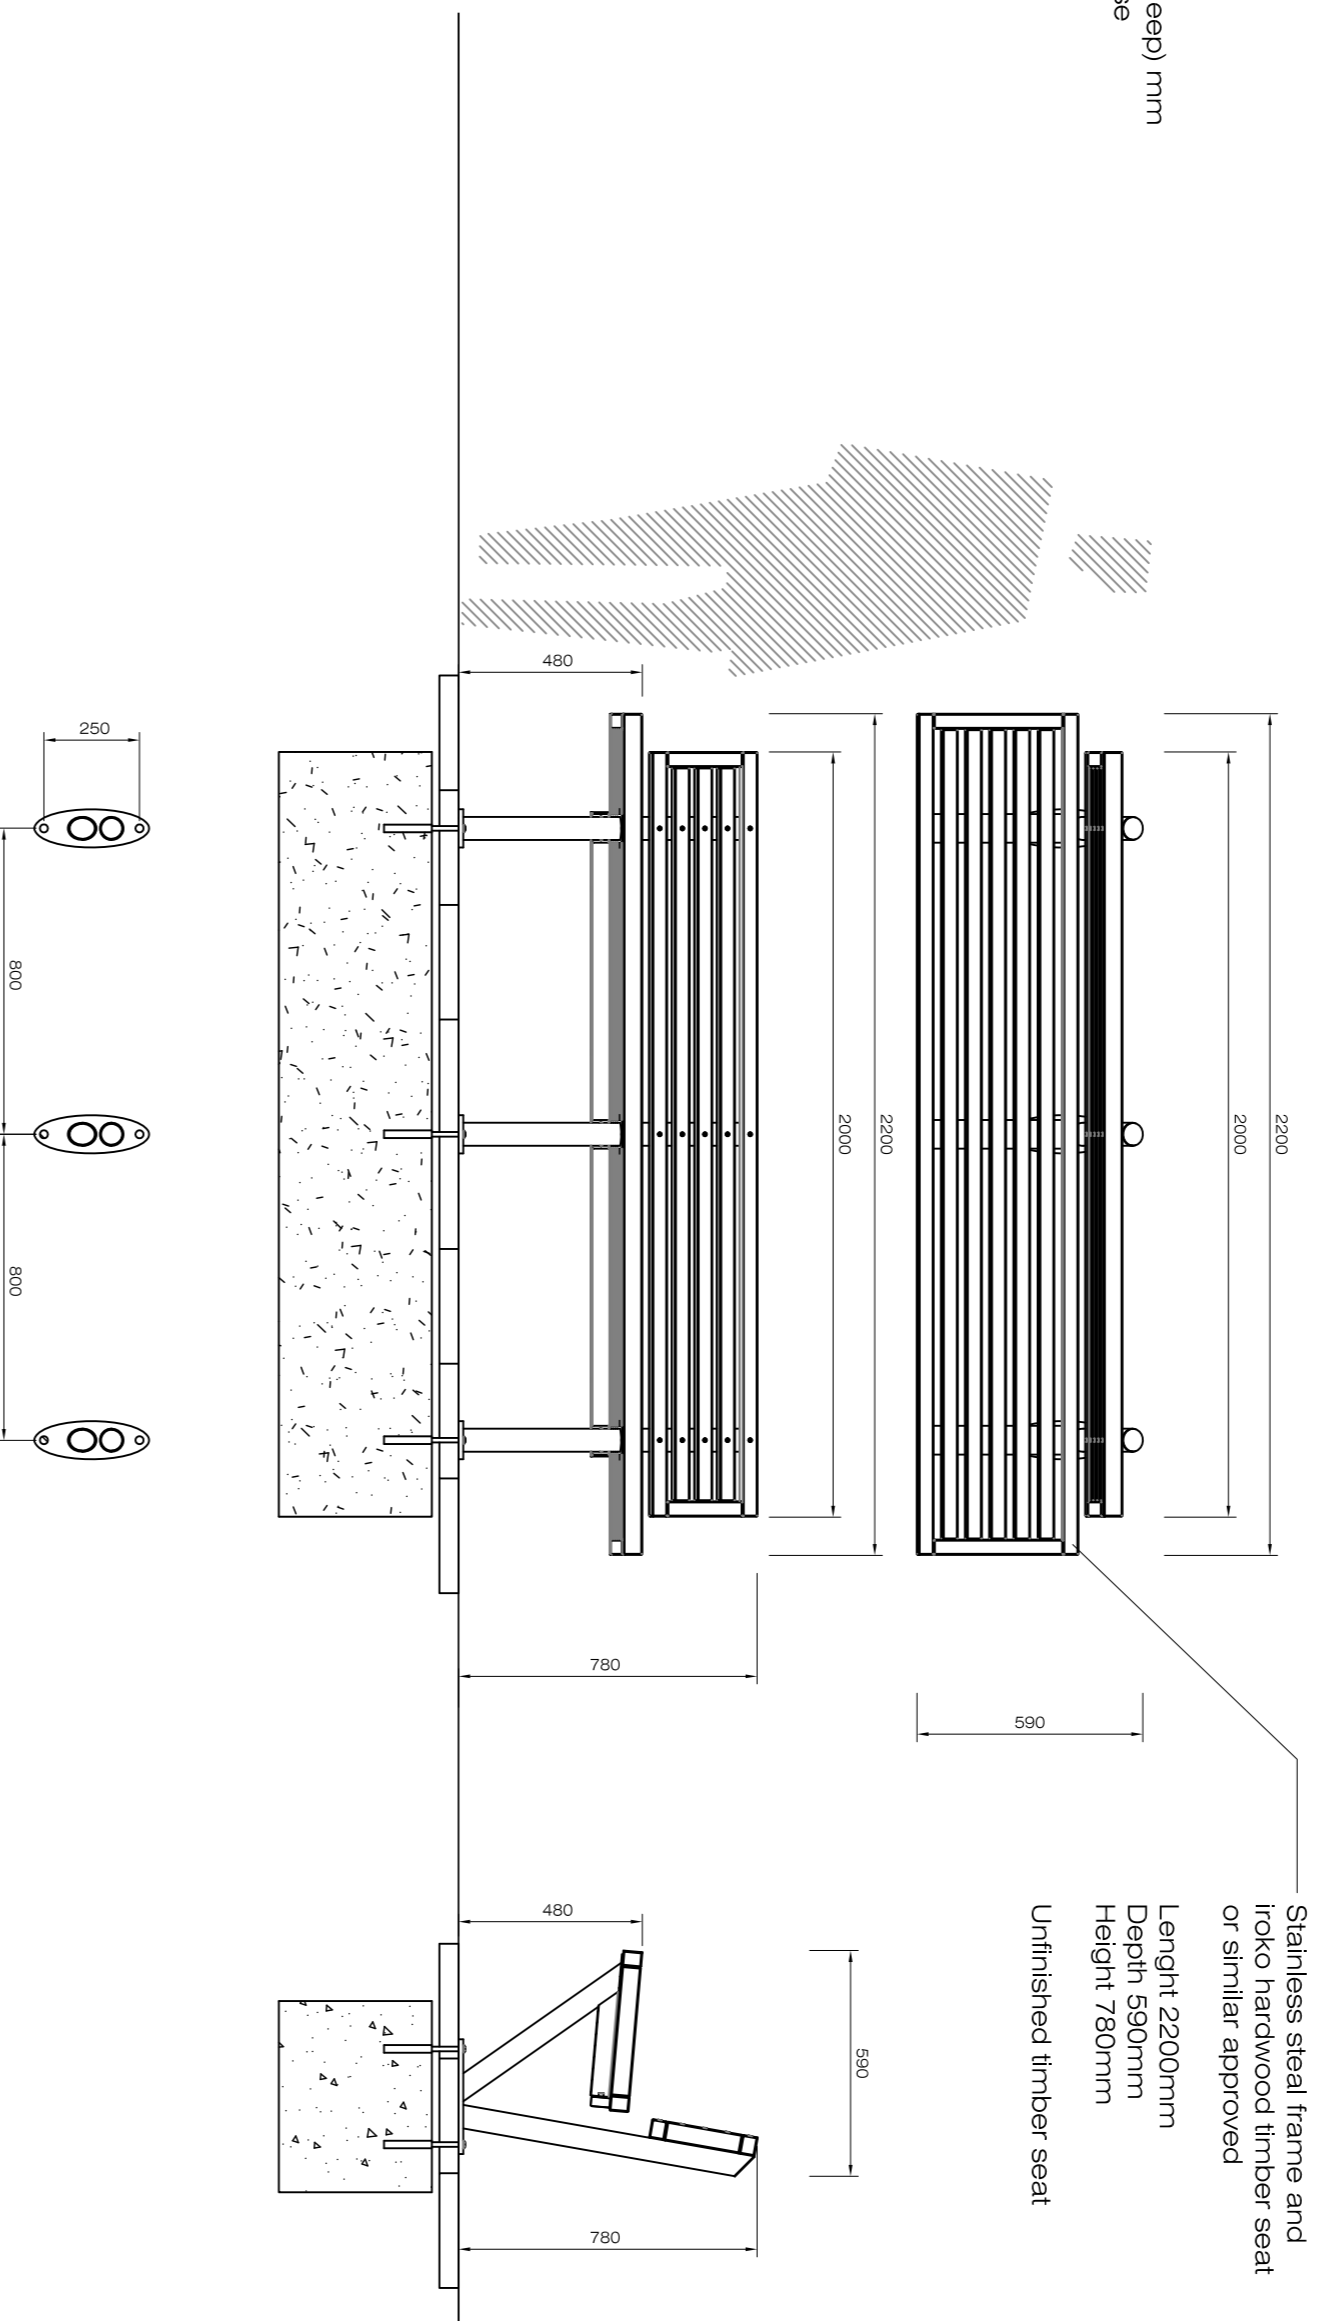

REV	DATE	BY	CHKD	DESCRIPTION

Project name: KEERAN Social Housing	Project number: 21-009
Drawing name: Hardworks Landscape Site Furniture Details	Drawing number: LD-03-PP
Drawing scale @ A1: 1:20	Drawn by: d+h
Checkd by: ld	Date: 17.06.2021
Drawing title: Planning Application	
Contact details: Landscape Architecture Unit 10, The Old Mill, 1000 Old Mill Lane, Dublin 2, Ireland Tel: +353 (0)1 454 4198 Fax: +353 (0)1 454 4199 Email: info@doyleandtroithigh.com	
Other address: 25-26 Upper Peninsula St Dublin 2.	