



**WALL TYPE 1**  
TYPICAL DETAIL THROUGH PROPOSED GABION  
(APPROX. 50 LINEAR METERS)

SCALE 1:50

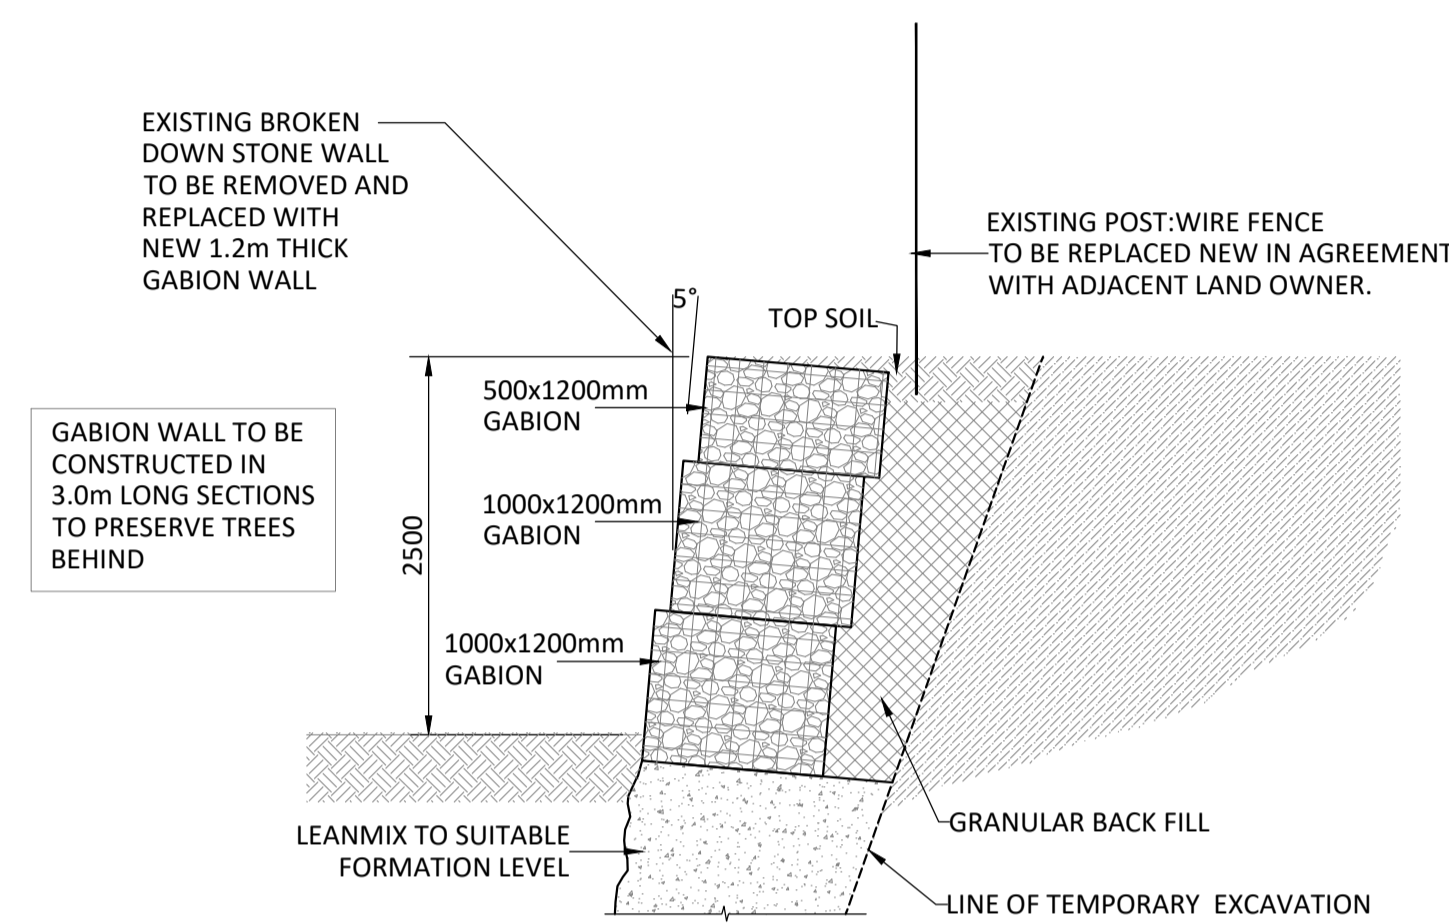


**PROVISIONAL WALL TYPE 2**  
TYPICAL DETAIL THROUGH PROPOSED GABION  
(APPROX. 50 LINEAR METERS)

SCALE 1:50

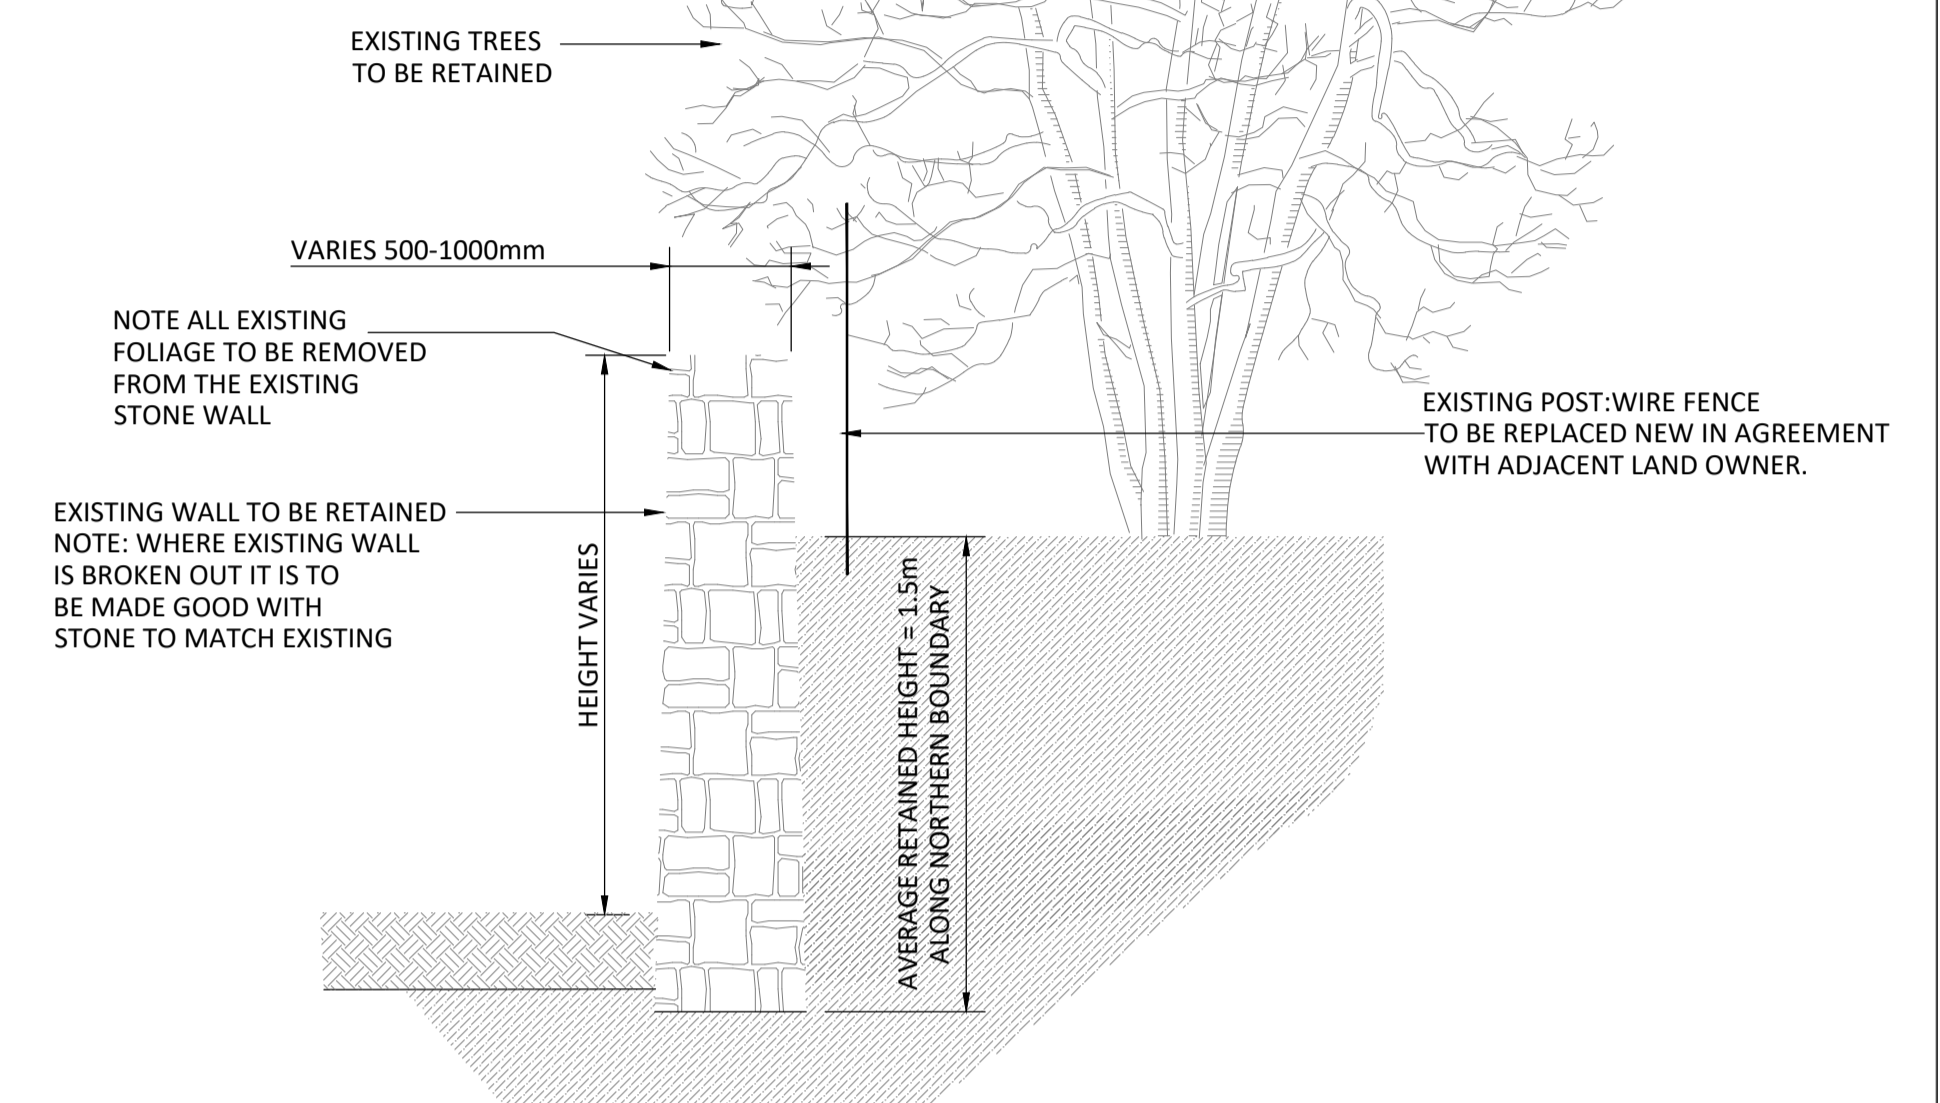


**WALL TYPE 3 - TYPICAL DETAIL**  
THROUGH EXISTING STONE WALL TO BE RETAINED WITH PROPOSED REMEDIAL WORKS

SCALE 1:50

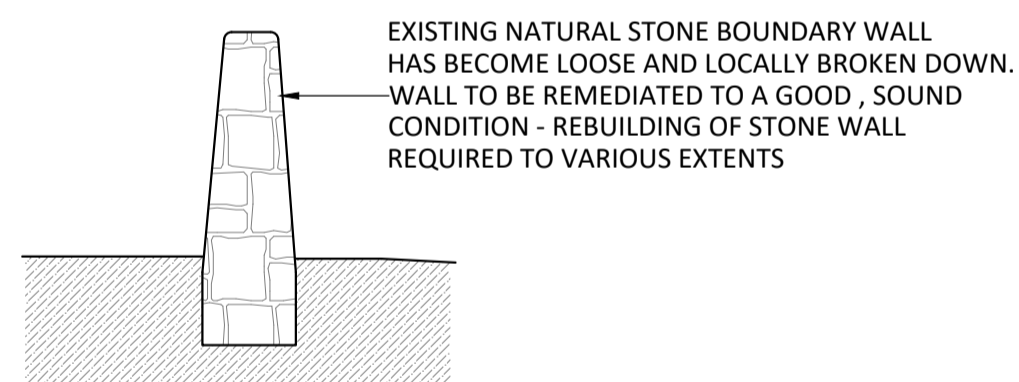

**WALL TYPE 4 - EXISTING STONE WALL REPAIR DETAIL**

SCALE 1:50

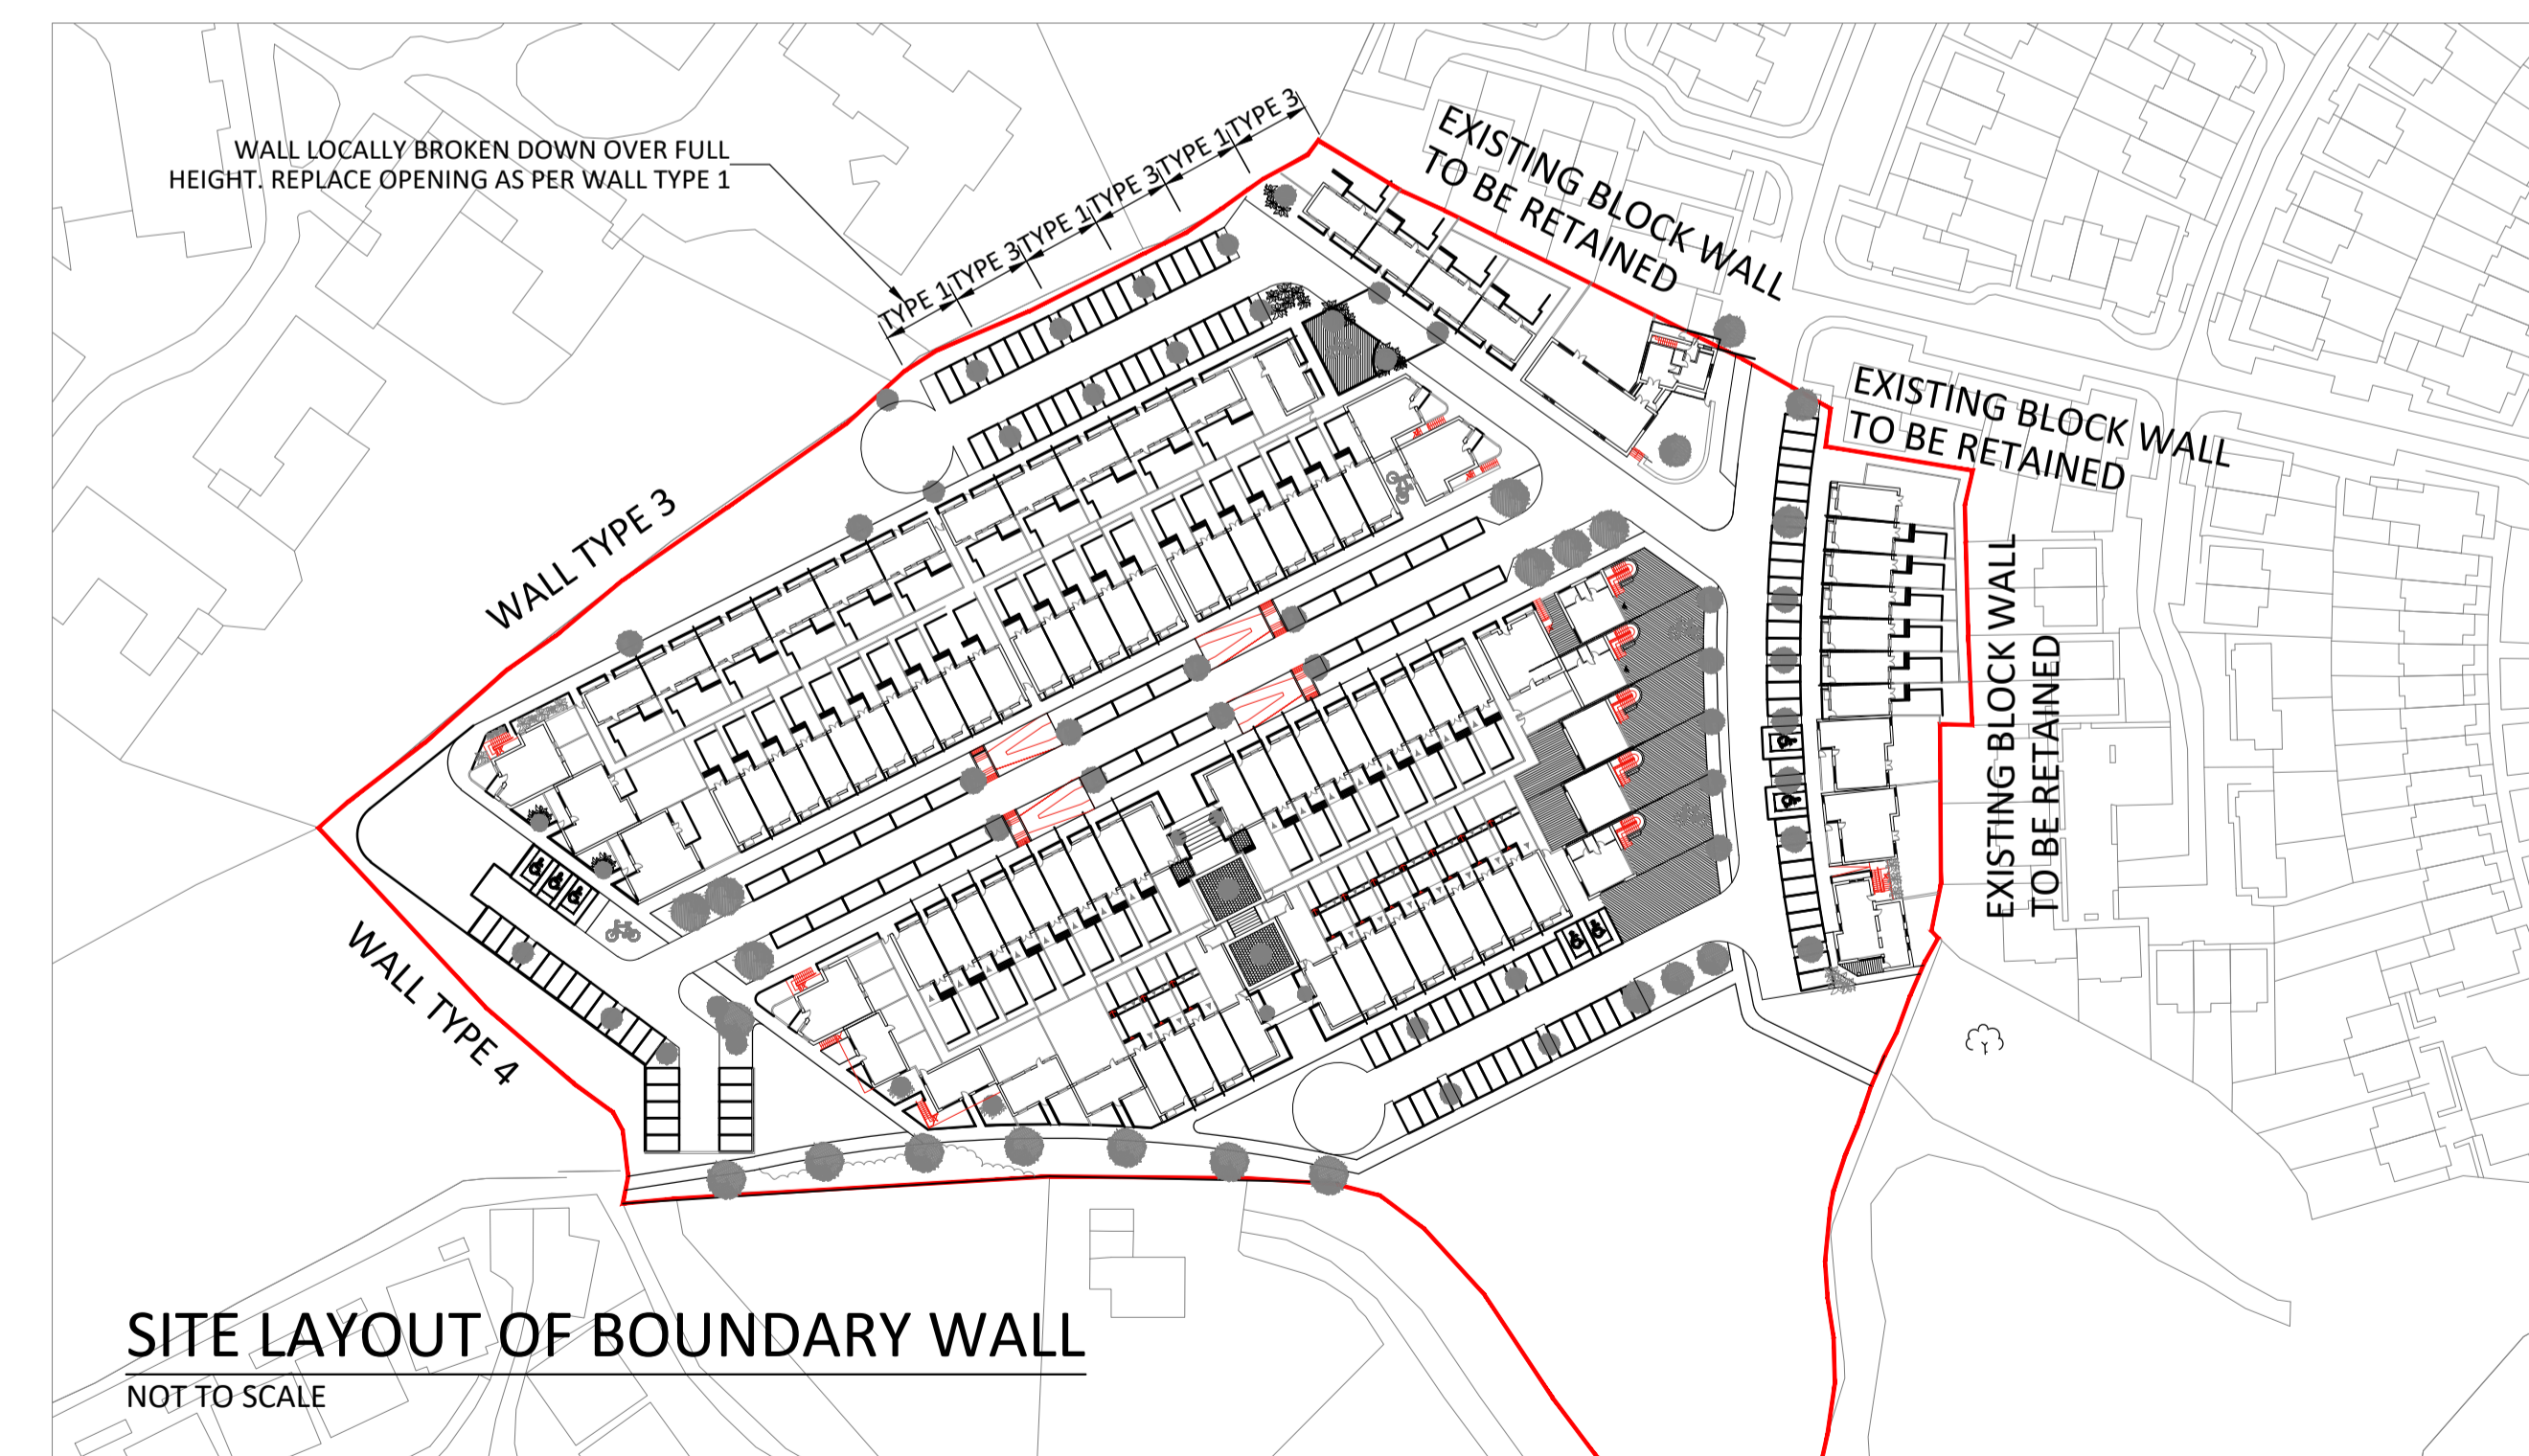


**PLANNING DRAWING.**  
NOT FOR CONSTRUCTION.  
ALL LEVELS GIVEN ARE RELATIVE TO ORDNANCE DATUM.  
THIS DRAWING HAS BEEN ISSUED FOR INFORMATION PURPOSES ONLY AND MUST NOT BE USED FOR CONSTRUCTION UNDER ANY CIRCUMSTANCES

- FOR SETTING OUT REFER TO ARCHITECT'S DRAWINGS.
- THIS DRAWING TO BE READ IN CONJUNCTION WITH ALL OTHER ARCHITECTURAL AND ENGINEERING DRAWINGS AND ALL OTHER RELEVANT DRAWINGS AND SPECIFICATIONS.
- DO NOT SCALE THIS DRAWING. USE FIGURED DIMENSIONS ONLY.
- NO PART OF THIS DOCUMENT MAY BE REPRODUCED OR TRANSMITTED IN ANY FORM OR STORED IN ANY RETRIEVAL SYSTEM OF ANY NATURE WITHOUT THE WRITTEN PERMISSION OF O'CONNOR SUTTON CRONIN AS COPYRIGHT HOLDER EXCEPT AS AGREED FOR USE ON THE PROJECT FOR WHICH THE DOCUMENT WAS ORIGINALLY ISSUED.

Rev No.	Date	Revision Note	Drn by	Chkd by
P01	11.12.20	SUITABLE FOR INFORMATION	TD	TD
P02	17.12.20	GENERAL REVISIONS	PT	AMcD
P03	19.03.21	SUITABLE FOR STAGE APPROVAL	DR	AMcD

Rev No.	Date	Revision Note	Drn by	Chkd by

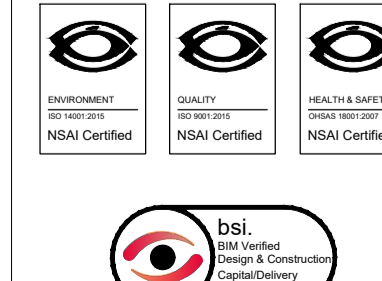

2nd Floor, Technology House,  
Galway Technology Park,  
Parkmore,  
Galway.  
TEL +353 (0)91 771360  
e: galway@ocsc.ie  
w: www.ocsc.ie  
Dublin | London | Belfast | Galway | Cork | Birmingham



Client: GALWAY CITY COUNCIL  
Project: HOUSING AT MERLIN PARK  
MERLIN PARK GALWAY  
Title: PROPOSED WORKS TO EXISTING BOUNDARY WALLS  
Code Originator Zone Level Type Role Number Status Revision  
G477 OCSC XX XX DR C 0115 S4 P03  
Date: DEC '20 Scale: 1:50 @ A1 Drn by:TD Chkd by:TD Aprvd by: