



**BL01 - LONGSECTION**

SCALE: H 1:500, V 1:50. DATUM: 25.000

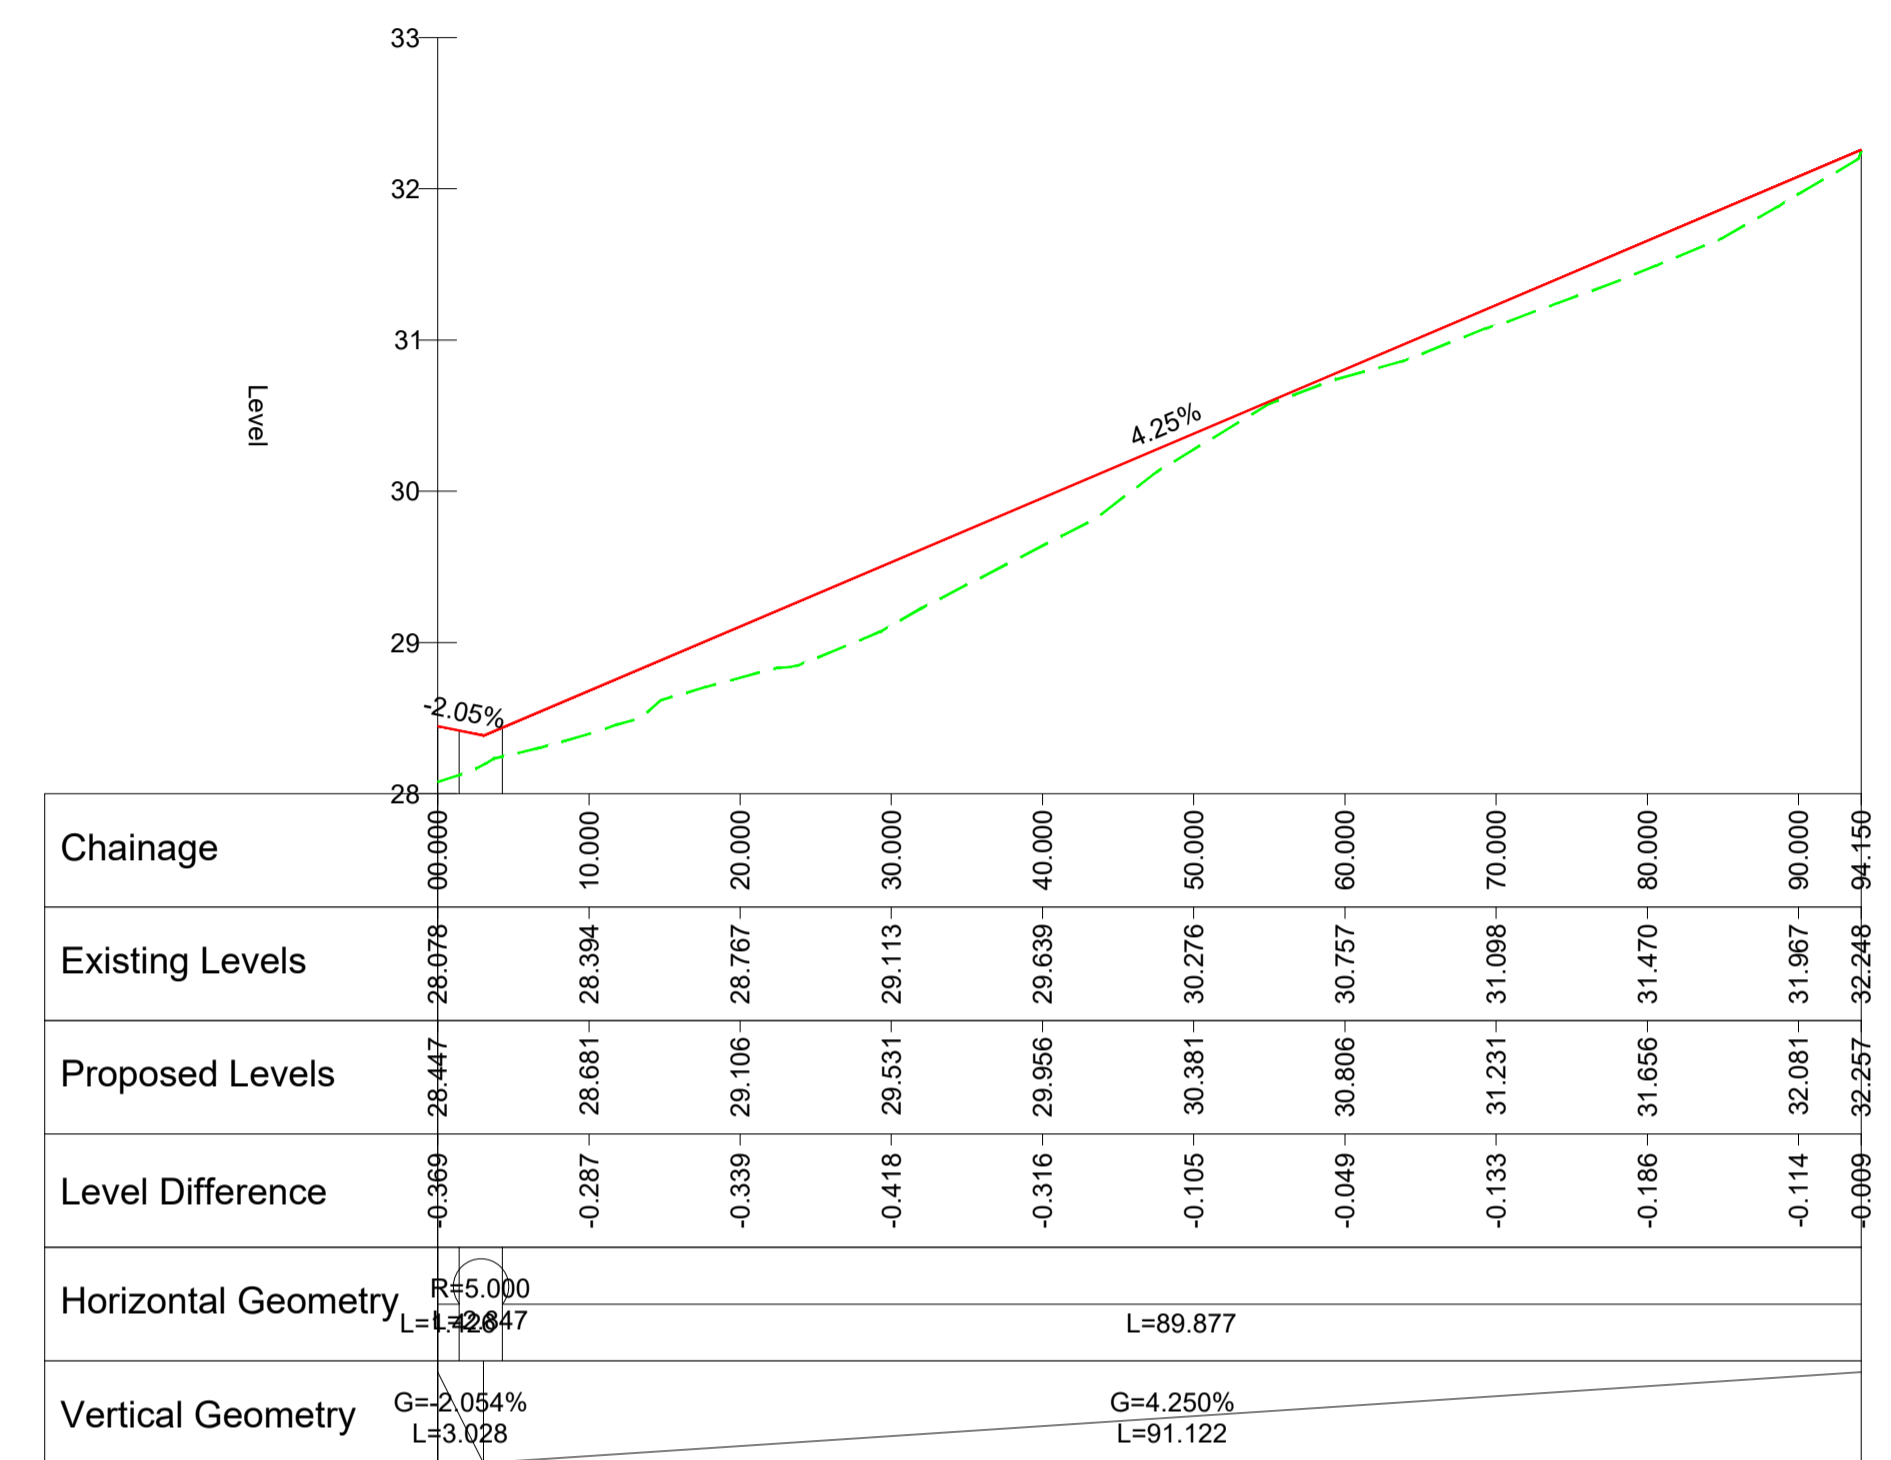

**BL02 - LONGSECTION**

SCALE: H 1:500, V 1:50. DATUM: 28.000

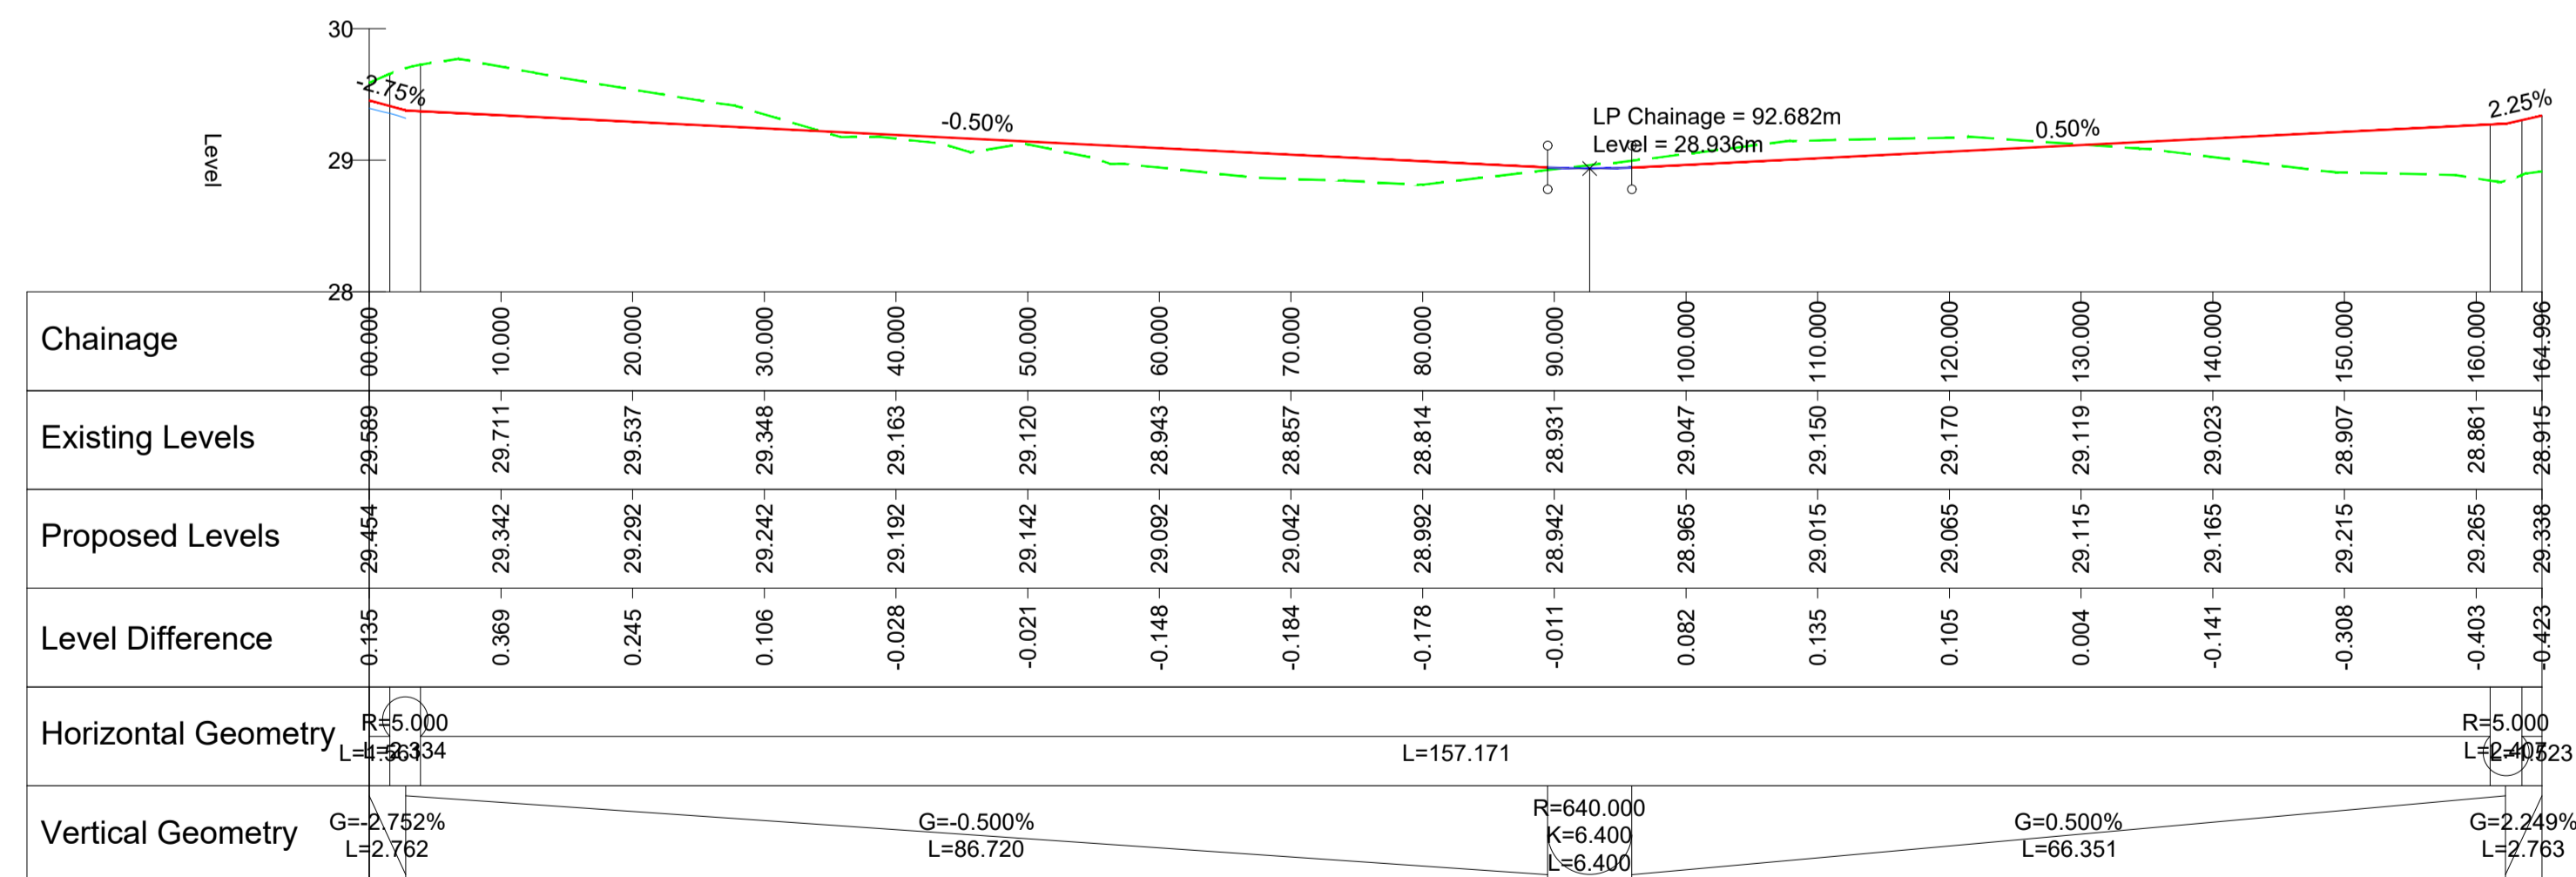

**BL03 - LONGSECTION**

SCALE: H 1:500, V 1:50. DATUM: 28.000

**PLANNING DRAWING.**  
 NOT FOR CONSTRUCTION.  
 ALL LEVELS GIVEN ARE  
 RELATIVE TO ORDNANCE DATUM.  
 THIS DRAWING HAS BEEN ISSUED FOR INFORMATION  
 PURPOSES ONLY AND MUST NOT BE USED  
 FOR CONSTRUCTION UNDER ANY CIRCUMSTANCES

- FOR SETTING OUT REFER TO ARCHITECT'S DRAWINGS.
- THIS DRAWING TO BE READ IN CONJUNCTION WITH ALL OTHER ARCHITECTURAL AND ENGINEERING DRAWINGS AND ALL OTHER RELEVANT DRAWINGS AND SPECIFICATIONS.
- DO NOT SCALE THIS DRAWING. USE FIGURED DIMENSIONS ONLY.
- NO PART OF THIS DOCUMENT MAY BE REPRODUCED OR TRANSMITTED IN ANY FORM OR STORED IN ANY RETRIEVAL SYSTEM OF ANY NATURE WITHOUT THE WRITTEN PERMISSION OF O'CONNOR SUTTON CRONIN AS COPYRIGHT HOLDER EXCEPT AS AGREED FOR USE ON THE PROJECT FOR WHICH THE DOCUMENT WAS ORIGINALLY ISSUED.

Rev No.	Date	Revision Note	Drn by	Chkd by
P01	18.12.20	SUITABLE FOR INFORMATION	RB	MC
P02	19.03.21	SUITABLE FOR STAGE APPROVAL	RB	OG

Rev No.	Date	Revision Note	Drn by	Chkd by



2nd Floor, Technology House,  
 Galway Technology Park,  
 Parkmore,  
 Galway.  
 TEL +353 (0)91 771360  
 e: galway@ocsc.ie  
 w: www.ocsc.ie  
 Dublin | London | Belfast | Galway | Cork | Birmingham



Client: GALWAY CITY COUNCIL  
 Project: HOUSING AT MERLIN PARK  
 MERLIN PARK GALWAY  
 Title: PROPOSED ROADS LONGSECTIONS  
 SHEET 1 OF 2  
 Code | Originator | Zone | Level | Type | Role | Number | Status | Revision  
 G477-OCSC · XX · XX · DR · C · 0151 S4 P02  
 Date: 18.12.20 Scale: 1:500 @ A1 Drn by: RB Chkd by: MC Aprvd by: AH