


Rev.	Date	Description
A		

- Legend:**
- Category (A, A1, A2, A3) - Those of high quality and value: in such a condition as to be able to make a substantial contribution (a minimum of 40 years)
 - Category (B, B1, B2, B3) - Those of moderate quality and value: those in such a condition as to make a significant contribution (a minimum of 20 years)
 - Category (C, C1, C2, C3) - Those of low quality and value: currently in adequate condition to remain until new planting could be established (a minimum of 10 years) or young trees with a stem diameter below 150mm
 - Category (U) - Those in such condition that any existing value would be lost within 10 years and which should, in the current context, be removed for reason of sound structural management

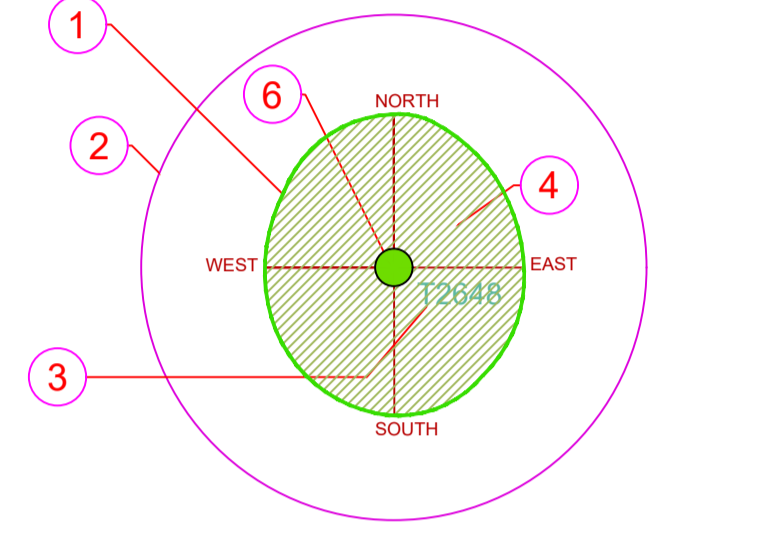

- AGE GROUPINGS**
- Y = YOUNG
 - MA = MIDDLE AGE
 - M = MATURE
 - OM = OVER MATURE
 - V = VETERAN

- EXISTING TREE CANOPY BASED ON DIMENSIONS GATHERED ON SITE IN 4 DIRECTIONS, NORTH, SOUTH, EAST AND WEST
- ROOT PROTECTION ZONE BASED ON 12 TIMES THE (DBH) AT CHEST HEIGHT
- TREE TAG NUMBER
- TREE TO BE RETAINED
- TREE TO BE REMOVED
- TREE CATEGORY BASED ON BS:5837 2012 CRITERIA
- DECIDUOUS TREE CANOPY
- EVERGREEN TREE CANOPY

01 TABLES BS 5837-2012

- Key**
- LOCATIONS OF FENCING TO FORM MINIMUM TREE ROOT PROTECTION AREAS
 - SITE BOUNDARY

Client: GALWAY CITY COUNCIL

Project: Housing at Merlin Park GCC-0011

Drawing Title: Tree Protection Plan

Drawn By: JL Checked By: MG Date: 29/09/20 Scale: 1:500@A1

Drg. No. 1 of 1 CAD File: GCC-DR-A-1910-S1-001-TPP Rev. B2

Arbor Care
Unit 3a
Crossagalla Enterprise Centre
Ballysimon Road
Limerick
Ireland
Phone: +353 (0)863082808
Fax: +353 (0)61400321
Email: info@arborcare.ie
Web: www.arborcare.ie

ARBOR CARE
Professional Consulting Tree Science

PRODUCED BY AN AUTODESK STUDENT VERSION

PRODUCED BY AN AUTODESK STUDENT VERSION