
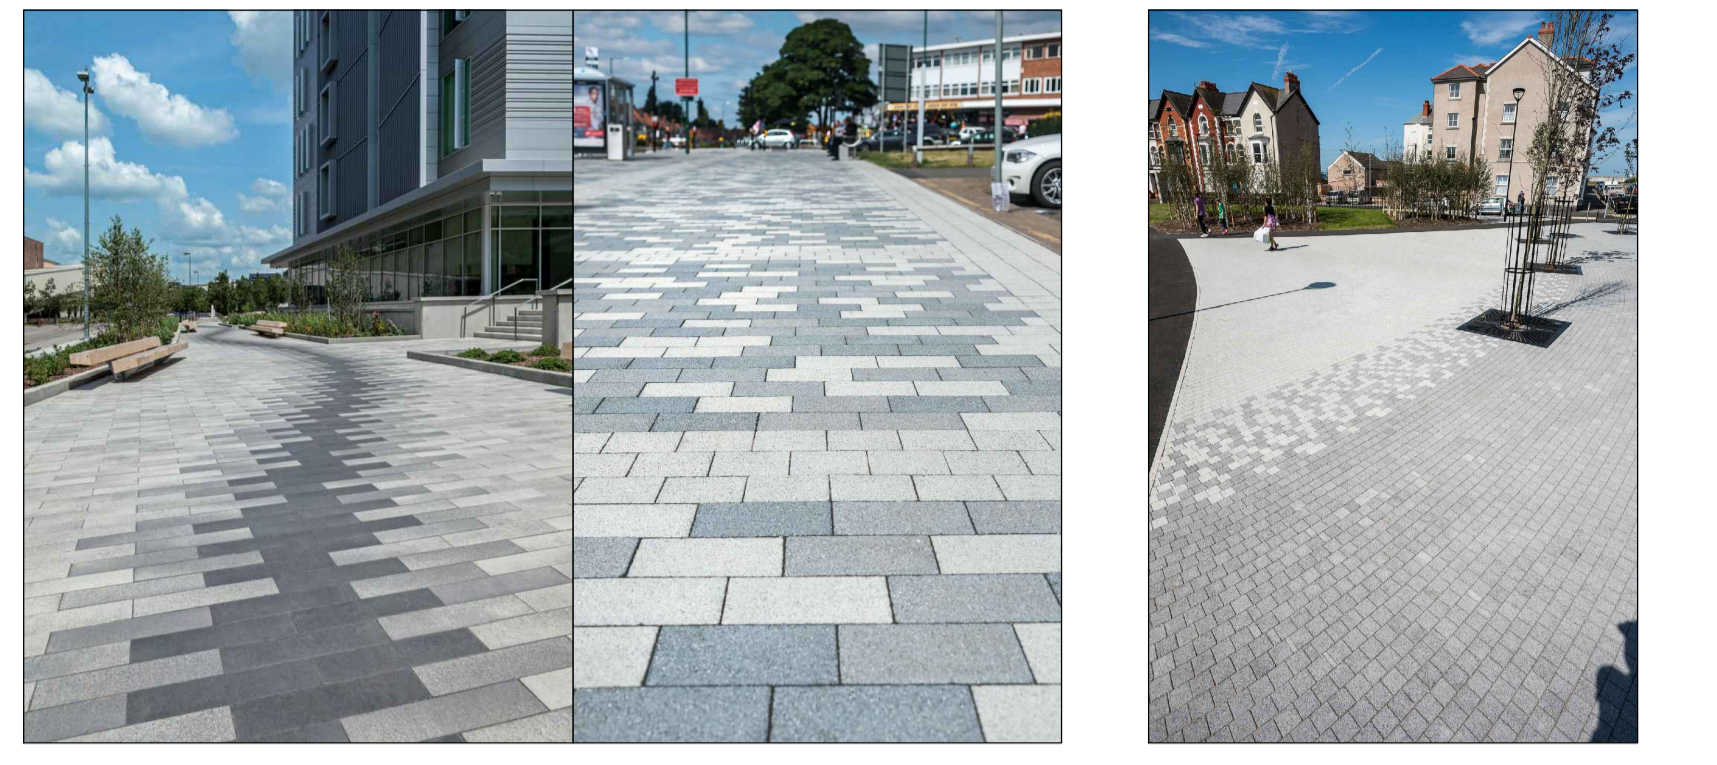


Rev. no.	Rev. description	Date	Sign	Chk'd

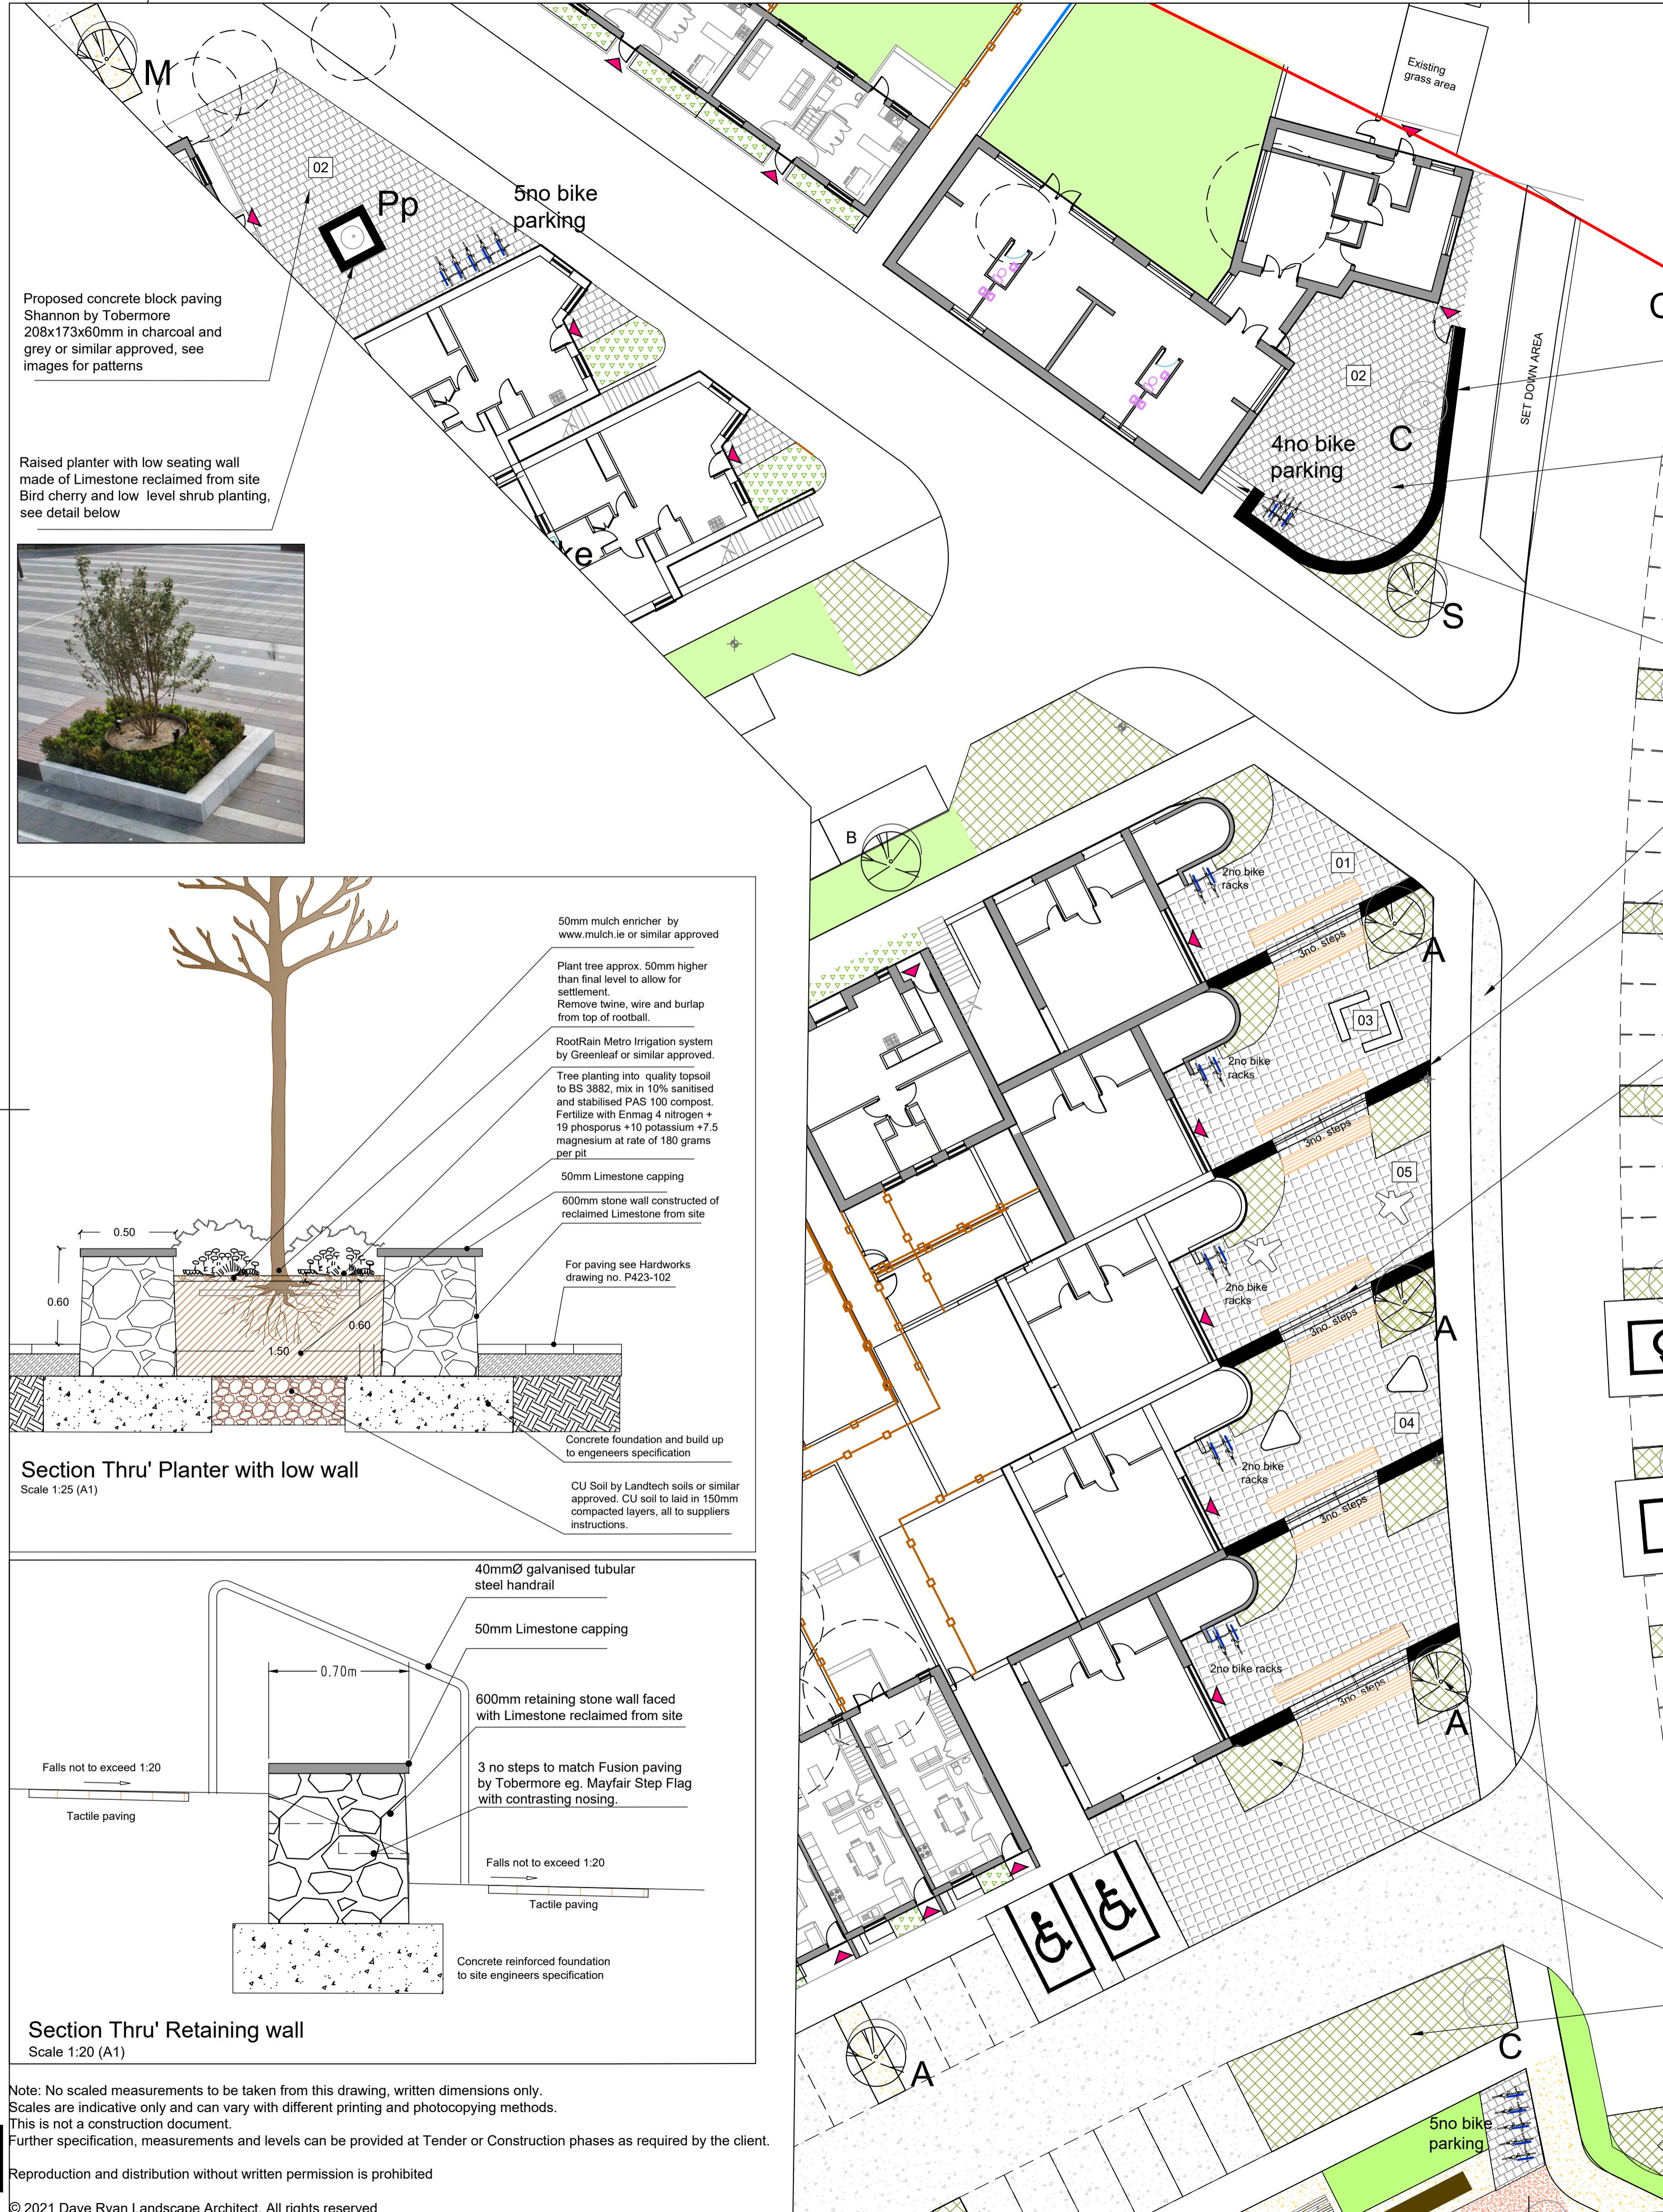

[01] Pixel effect with Tobermore Fusion in graphite, mid silver and grey or similar approved
 [02] Gradient effect with Tobermore Shannon in mid grey and silver or similar approved

Proposed concrete block paving Shannon by Tobermore 208x173x60mm in charcoal and grey or similar approved, see images for patterns

Raised planter with low seating wall made of Limestone reclaimed from site Bird cherry and low level shrub planting, see detail below



Proposed 1m high retaining wall faced with Limestone reclaimed from site.

Proposed concrete block paving Shannon by Tobermore 208x173x60mm in charcoal and grey or similar approved, see images for patterns

Proposed steps to match Tobermore Shannon paving eg. Mayfair Step Flag with contrasting nosing.


Proposed Buff coloured SMA

Proposed Limestone retaining walls, see section detail this drawing


Proposed steps to match Tobermore fusion paving eg. Mayfair Step Flag with contrasting nosing. Handrails and tactile paving to meet building regulations standards



HC2089 Cycle Stands by Hartecast or similar approved

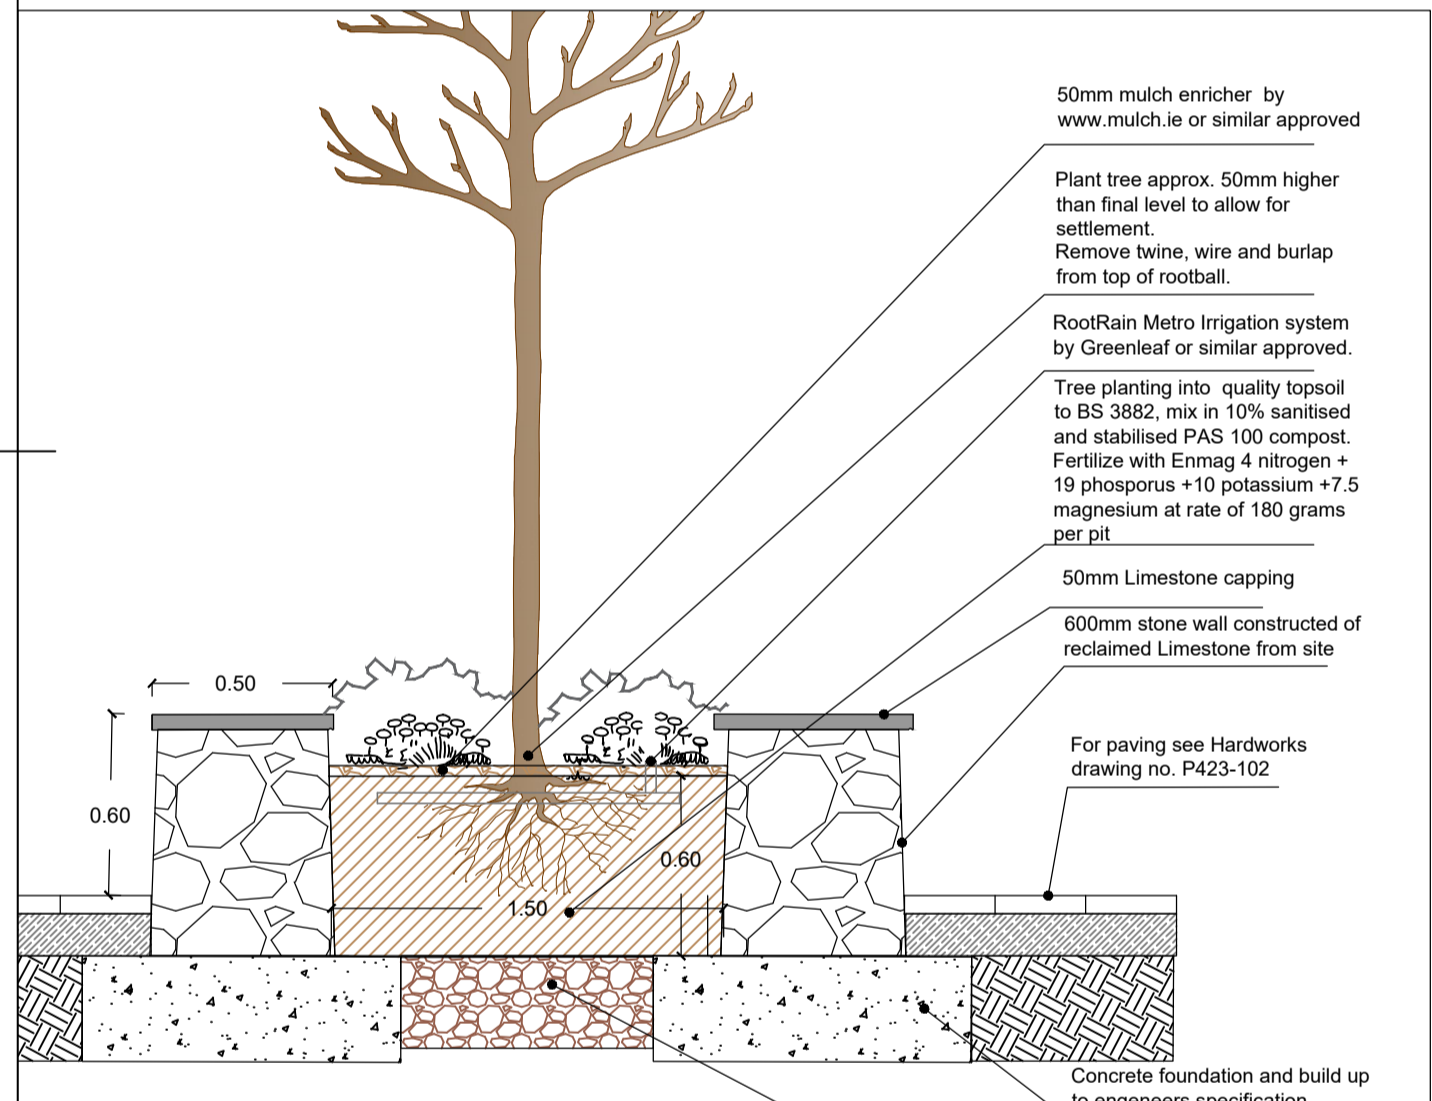

Section Thru' Planter with low wall
Scale 1:25 (A1)

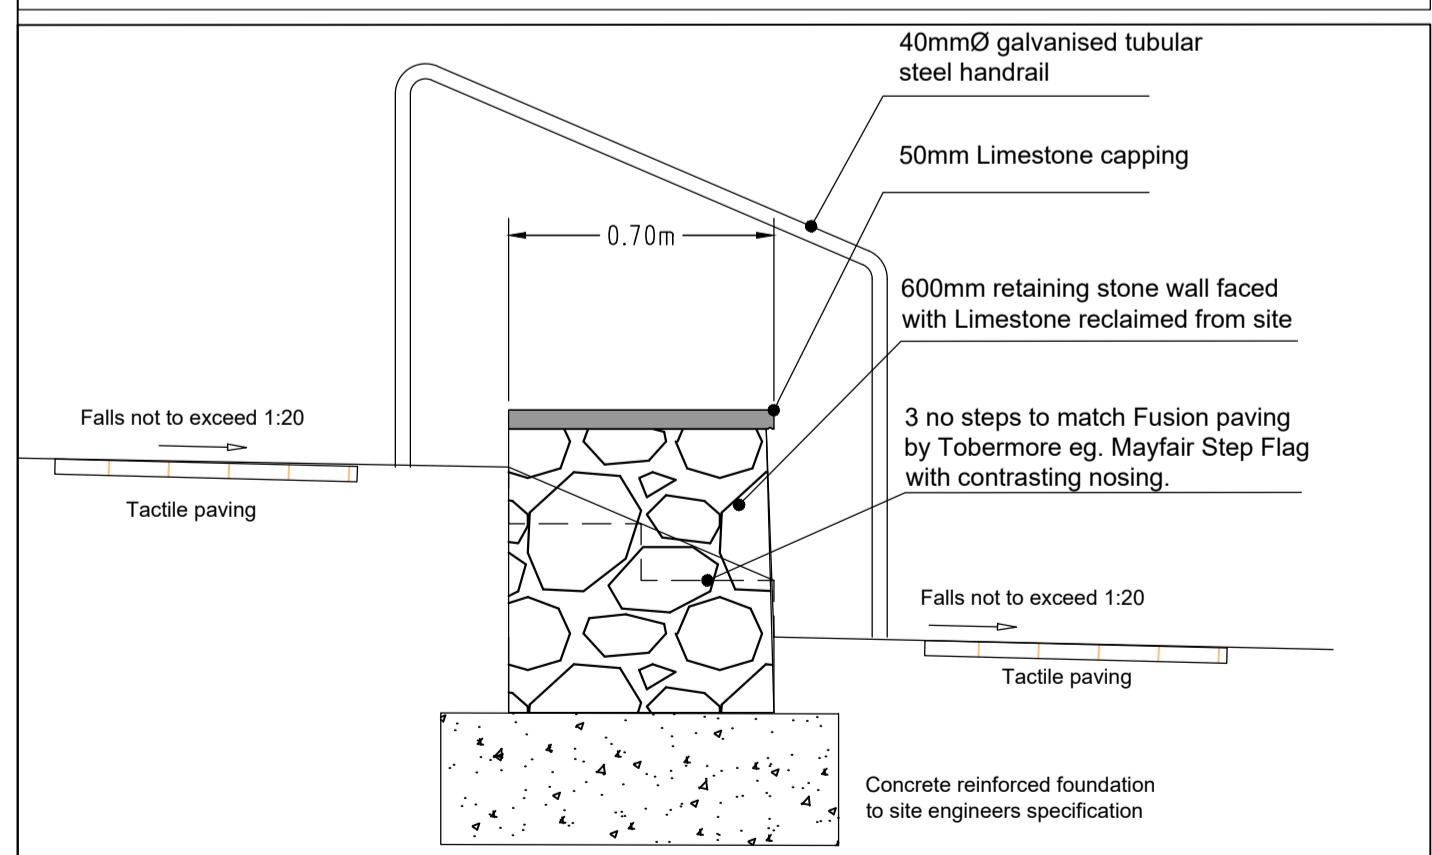

Section Thru' Retaining wall
Scale 1:20 (A1)

Note: No scaled measurements to be taken from this drawing, written dimensions only. Scales are indicative only and can vary with different printing and photocopying methods. This is not a construction document. Further specification, measurements and levels can be provided at Tender or Construction phases as required by the client.

Reproduction and distribution without written permission is prohibited
 © 2021 Dave Ryan Landscape Architect. All rights reserved



[03] Pembroke bench or similar to client approval



[04] Canterbury triangle seating or similar to client approval



[05] Star bench by Killeshal or similar to client approval



Proposed planting beds with low level planting. For plant list see softworks drawing no P423-101

This drawing is to be read in conjunction with drawings no P423-101 to P423-108 inclusive. For plant list see drawing no. P423-101. For extent of boundary treatments and other retaining walls also road and parking surfaces including linemarking and signage see engineers drawings. This drawing is to be read in conjunction with Arboricultural Impact Assessment Report 24-09-2020 with accompanying Tree Protection Plan for protection measures during construction by Arborcare and all architects and engineers drawings.

Client: Galway County Council
 Project: Housing Development at Merlin Park Galway

DrG Title: Detail Landscape Plan Area D
 Stage: Planning Stage (Part VIII)

DrG No.: P423-106
 Scale: 1:200 @ A1
 Date: 2021, June 4th

12 Barrington Street Limerick
 www.daveryan.ie

Tel.: 061 59 00 01
 Mob.: 087 314 52 70
 Email: info@daveryan.ie

Drwn By: MT Checked by: DR