

**Track Lighting - Site Layout**  
Scale 1:500

**LEGEND**


- 125mm Ø Ducting Run
- Proposed Track Floodlight FL
- Existing Footpath Lighting FP
- Existing Tree ○
- Existing Level X
- Contour Line



**Distribution Pillar Double Door**  
1600mm High x 1600mm Wide x 450mm Deep  
Please refer to enclosed Piltown Engineering Information Sheet




**Three/Single Phased Metered Pillar**  
1270mm High x 600mm Wide x 225mm Deep  
Please refer to enclosed Piltown Engineering Information Sheet

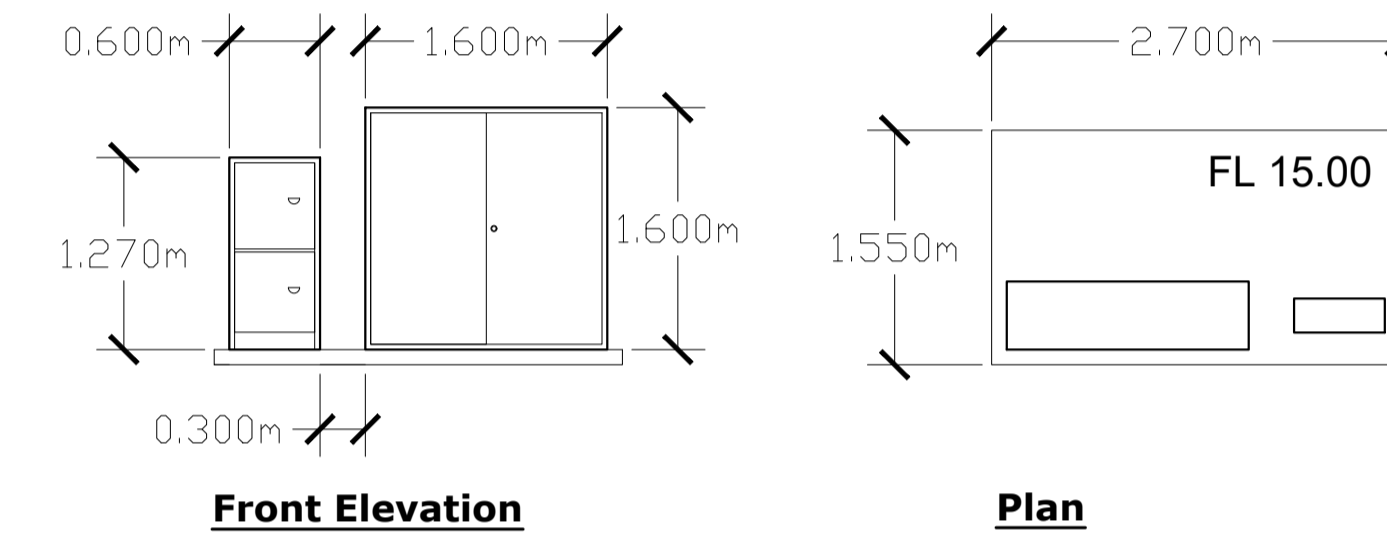

**Layout for Distribution & Metered Panels**  
Scale: 1:50

Panels to be placed on 100mm Concrete Plinth as shown at Finished Level of 15.0.

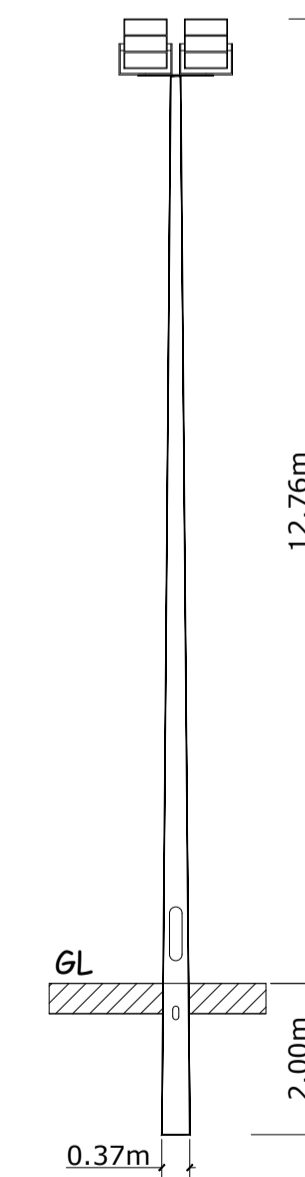

**12m High Floodlight Pole**  
Scale: 1:100

DESCRIPTION	CHK	STA	DATE	REV

NOTES:

PROJECT: Westside Running Track Lighting	LOCATION: Westside Park, Seamus Quirke Road, Galway.
DRAWING: Site Layout	DWG NO.: PK521-02-002
PROJECT NO.: PKSCAP21-02	SCALE: 1:500 @ A1
DATE: Feb 2024	DRAWN BY: DB APPROVED BY: JH