



WESTERN APPROACH
PROPOSED CROSS SECTION B-B (1:100)

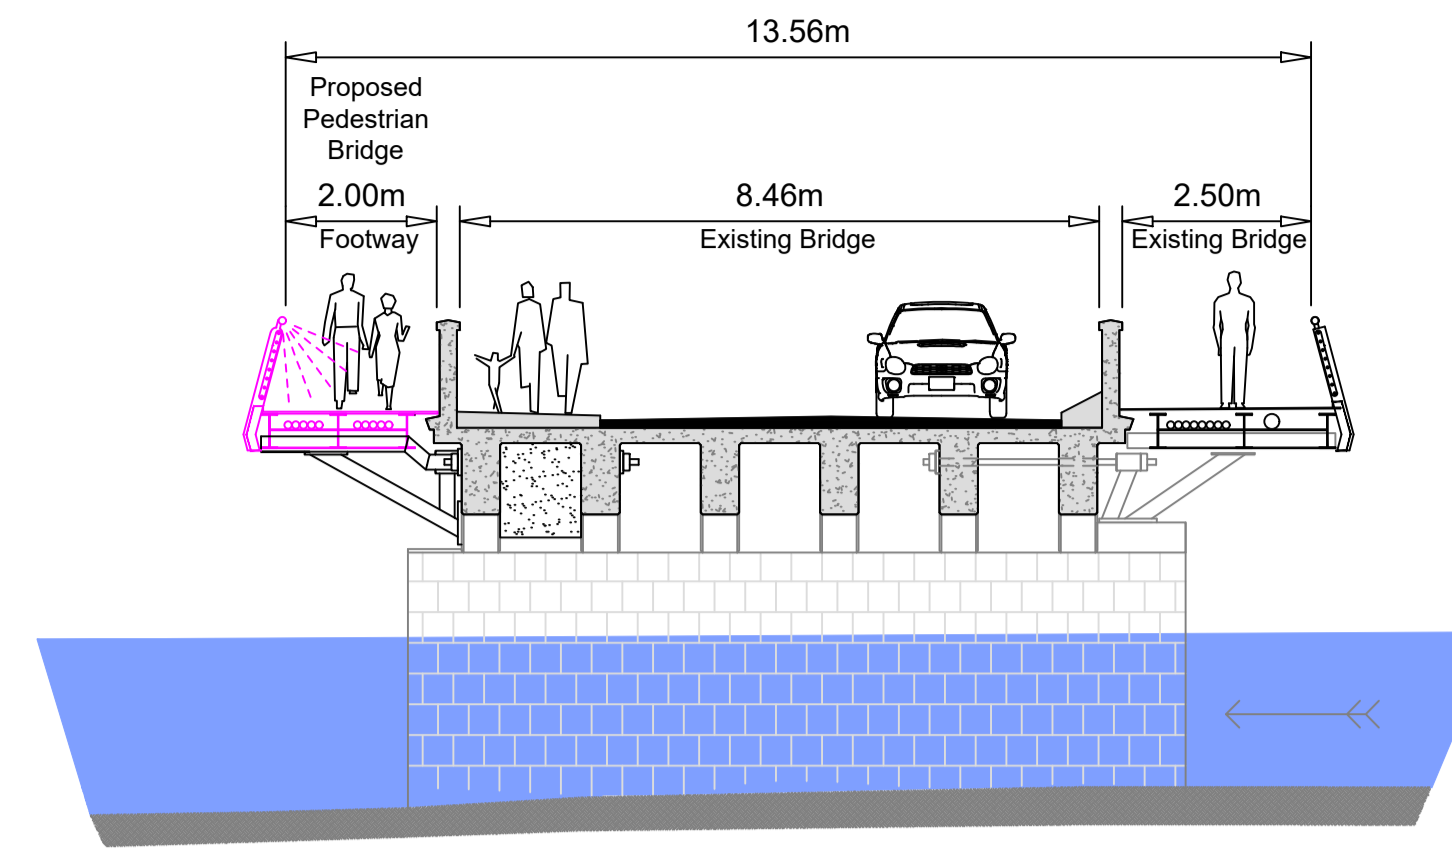


BRIDGE PROPOSED CROSS SECTION A-A (1:100)

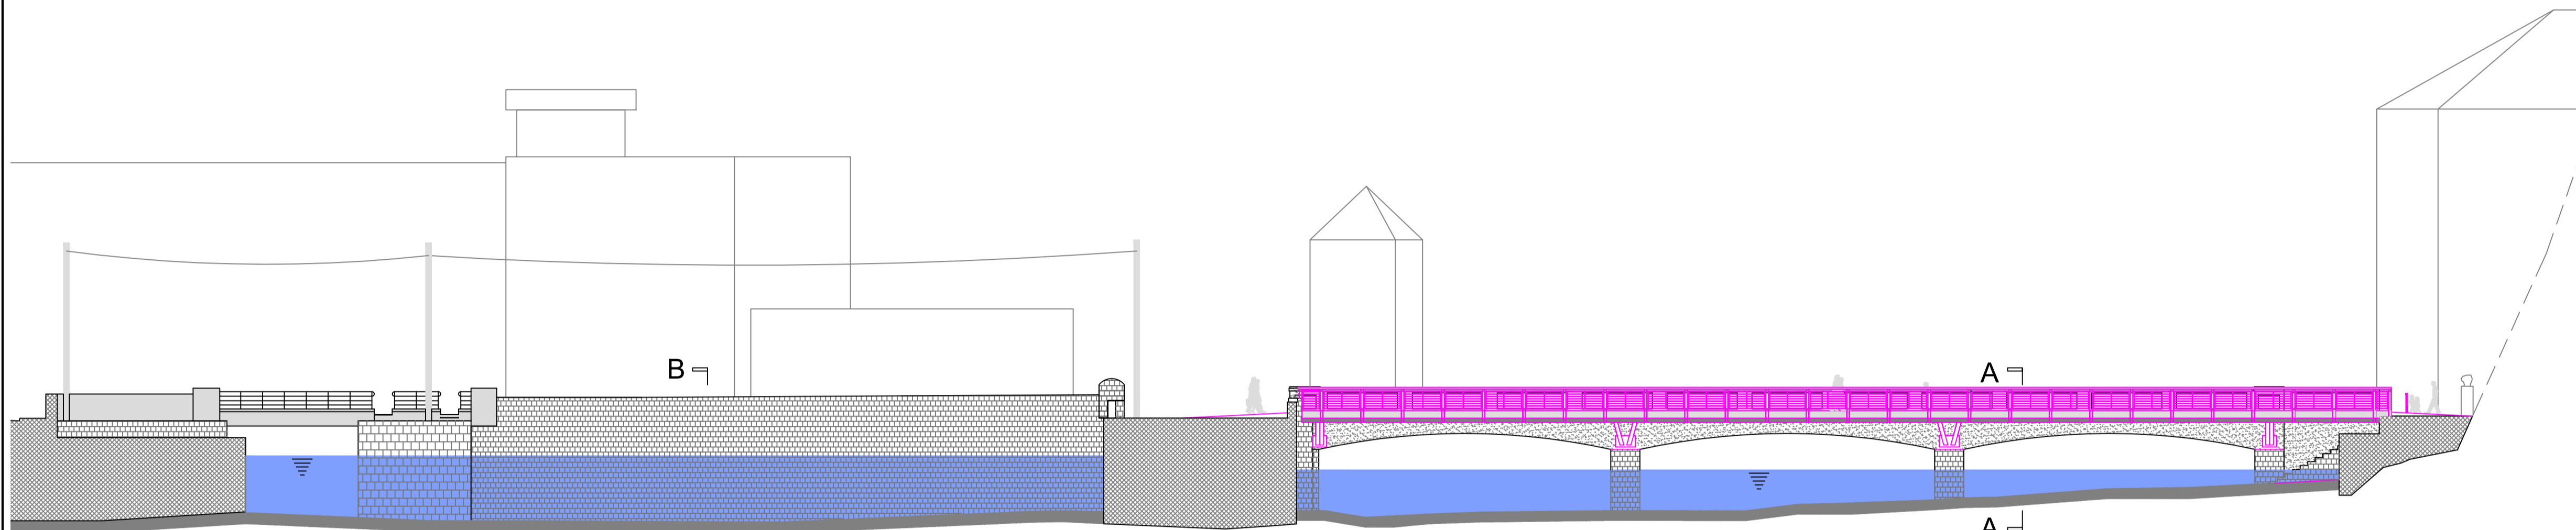

PROPOSED DOWNSTREAM ELEVATION (1:200)

PROPOSED WESTERN APPROACH SCHEME

PROPOSED WOLFE TONE PEDESTRIAN BRIDGE II

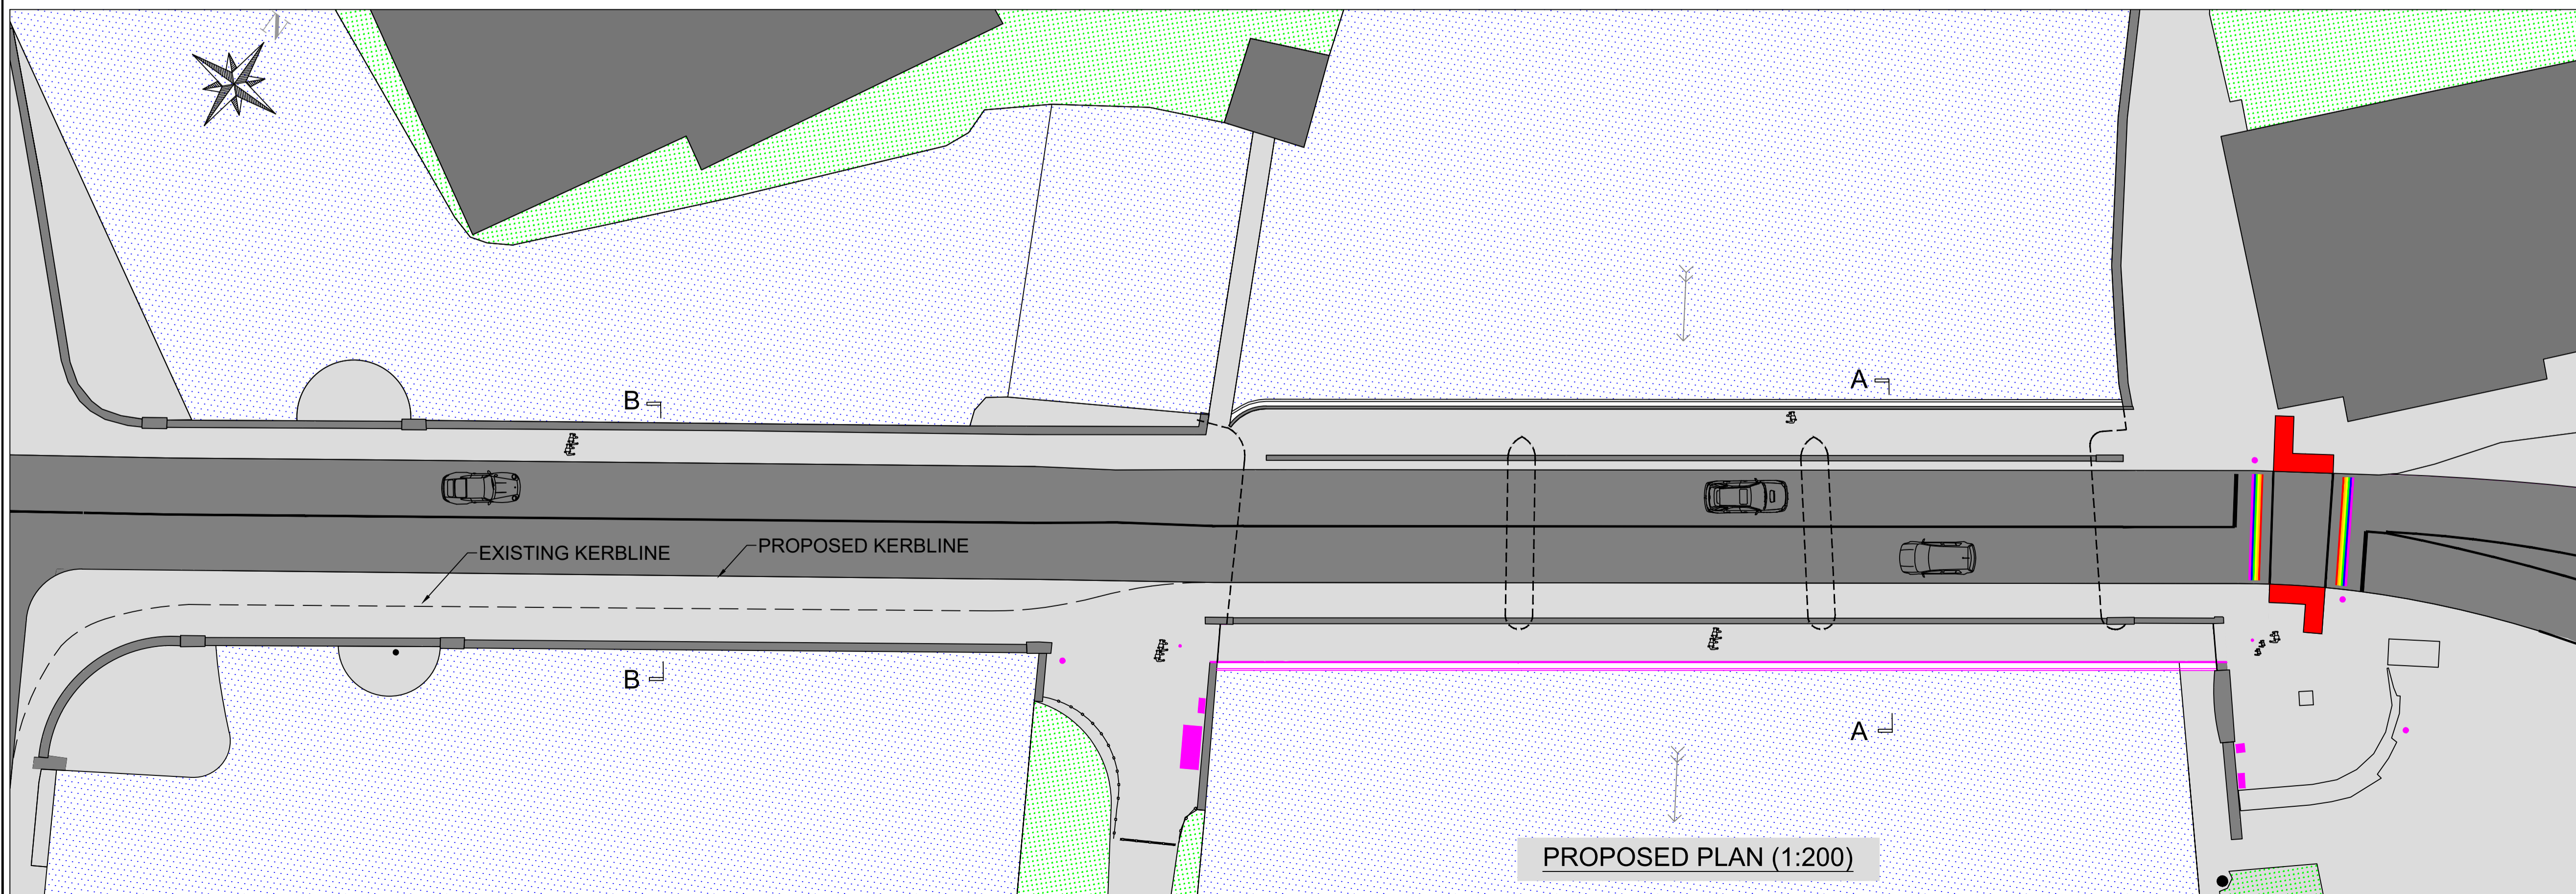

PROPOSED PLAN (1:200)

REV	DATE	DRN	DESCRIPTION	CHK	APD
C	08/03/2022	RW	PRIDE RAINBOWS ADDED	AL	MJ
B	09/02/2022	RW	CLADDAGH QY KERB RADIUS REDUCED	AL	MJ
A	18/01/2022	RW	CYCLE LANE BACK TO FOOTWAY	AL	MJ

REVISIONS

Copyright Ryan Hanley
This drawing must not be reproduced in any form without the prior written consent of Ryan Hanley Consulting Engineers

DRAWING STATUS					
<input checked="" type="checkbox"/>	<input type="checkbox"/>	<input type="checkbox"/>	<input type="checkbox"/>	<input type="checkbox"/>	<input type="checkbox"/>
PRELIMINARY	CONTRACT	TENDER	CONSTRUCTION		
<input type="checkbox"/>	<input type="checkbox"/>	<input type="checkbox"/>	<input type="checkbox"/>	<input type="checkbox"/>	<input type="checkbox"/>
FOR APPROVAL	FOR YOUR INFORMATION	AS CONSTRUCTED	DRAFT		

RYAN HANLEY

CONSULTING ENGINEERS

1 Galway Business Park,
Dangan, Galway,
H91A3EF (Head Office).

Tel: (091) 587 116

Email: info@ryanhaley.ie

Web: www.ryanhaley.ie

DUBLIN - GALWAY - CASTLEBAR - CORK

CLIENT
GALWAY CITY COUNCIL

PROJECT
**WOLFE TONE BRIDGE
PEDESTRIAN BRIDGE II**

TITLE
**WEST APPROACH
PROPOSED PLAN
ELEVATION & SECTION**

SCALE @ A1	DATE	DRAWN	CHECKED	APPROVED
1:200 1:100	18/08/2021	RW	NMD	MJ
JOB No.	CAD FILE PATH	DRAWING No.	REV.	
2543		2543-PR-04	C	