

**Pitch Lighting - Site Layout**  
Scale 1:500

**LEGEND**

- 125mm Ø Ducting Run ---- Existing Level —
- Proposed Floodlight FL Contour Line —
- Existing Tree ○



**Distribution Pillar Double Door**

1600mm High x 1600mm Wide x 450mm Deep


Please refer to enclosed Piltown Engineering Information Sheet



**Three/Single Phased Metered Pillar**

1270mm High x 600mm Wide x 225mm Deep

Please refer to enclosed Piltown Engineering Information Sheet

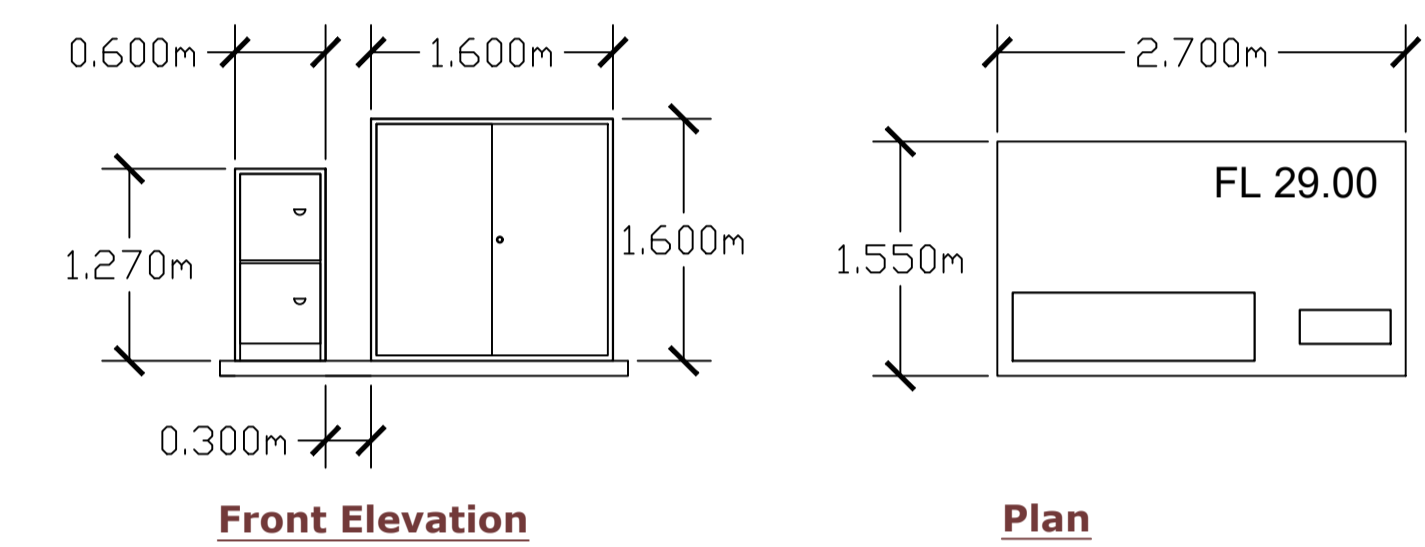

**Layout for Distribution & Metered Panels**

Scale: 1:50

Panels to be placed on 100mm Concrete Plinth as shown at Finished Level of 29.00.

DESCRIPTION	CHK	STA	DATE	REV

NOTES:

PROJECT: Doughiska Pitches Floodlighting	LOCATION: Doughiska Road, Galway
DRAWING: Site Layout	DWG NO.: PK524-02-002
PROJECT NO.: PKSCAP24-02	SCALE: 1:500 @ A1
DATE: Feb 2025	DRAWN BY: KM APPROVED BY: JB