



DETAIL 1  
SCALE 1:500



DETAIL 2  
SCALE 1:500

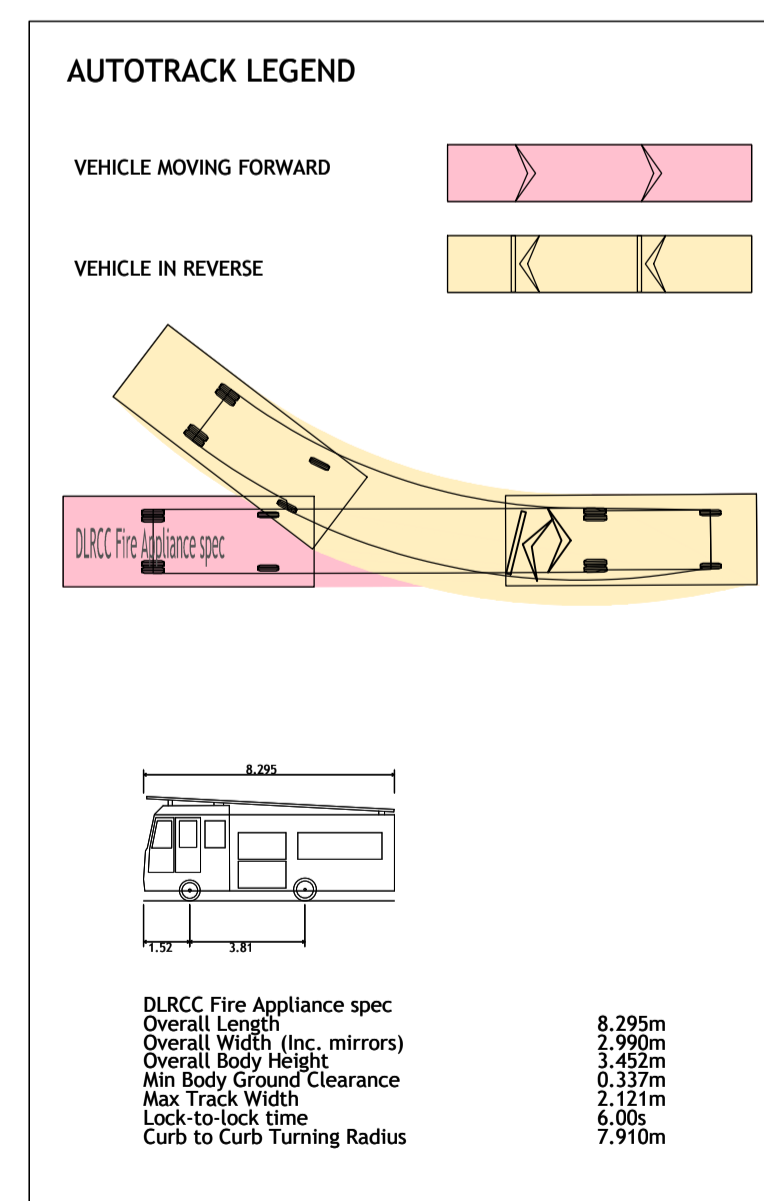

DESIGN VEHICLE - DETAIL 1  
NOT TO SCALE

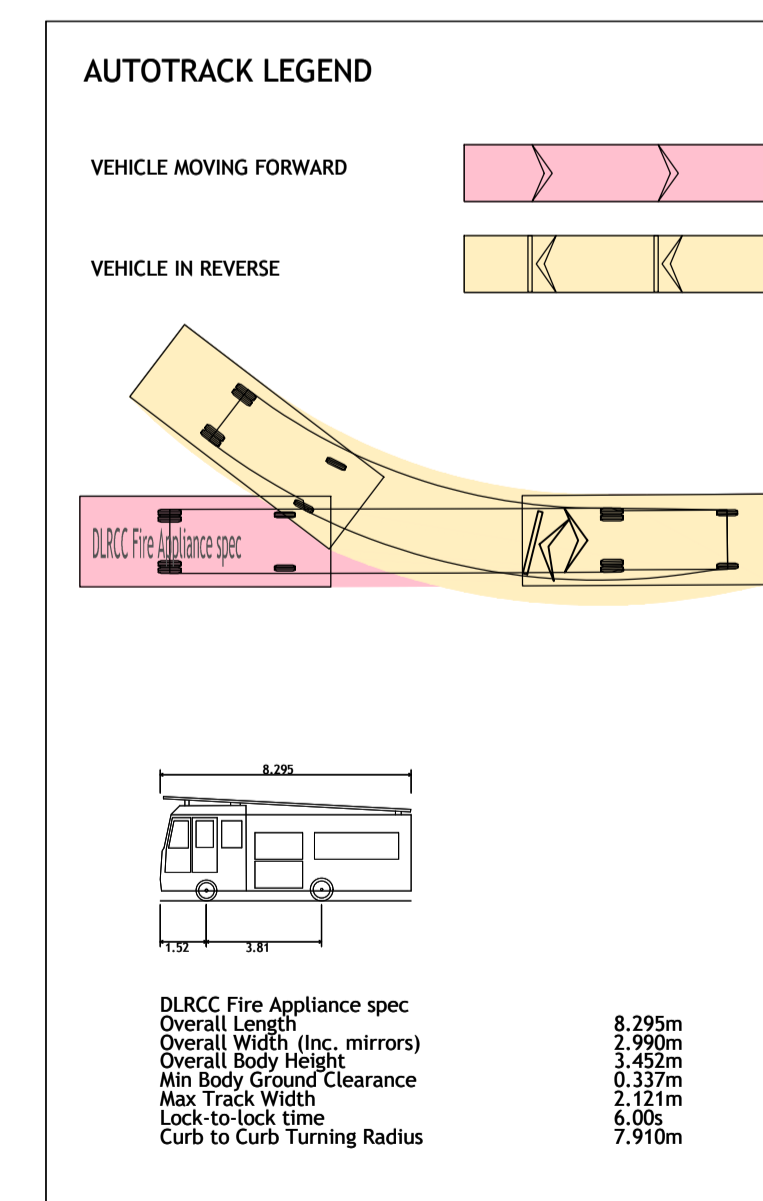

DESIGN VEHICLE - DETAIL 2  
NOT TO SCALE

Tailte Éireann Licence No. CYAL50378050  
© Tailte Éireann - Surveying.

Rev	Amendment	By	Date
C01	ISSUED FOR PLANNING	DF	2024-09-20

Rev	Amendment	By	Date	Client:

Project: WOODQUAY PARK ENHANCEMENT				
Title: FIRE TENDER VEHICLE SWEEP PATH ANALYSIS				
Drawn: J. Bedkowski	Date drawn: 2024-08-27	Technician Check: P.J. Mulcahy	Engineer Check: Padraig Troy	Approved: Aidan O'Donoghue
Project No: 231101	Model Ref: 231101-PUNCH-01-XX-M2-C-0601	Drawing Status: A0 (Planning)		
Scale @ A1: As Shown	Document Ref: 231101-PUNCH-01-XX-DR-C-0601	Revision No: C01		